


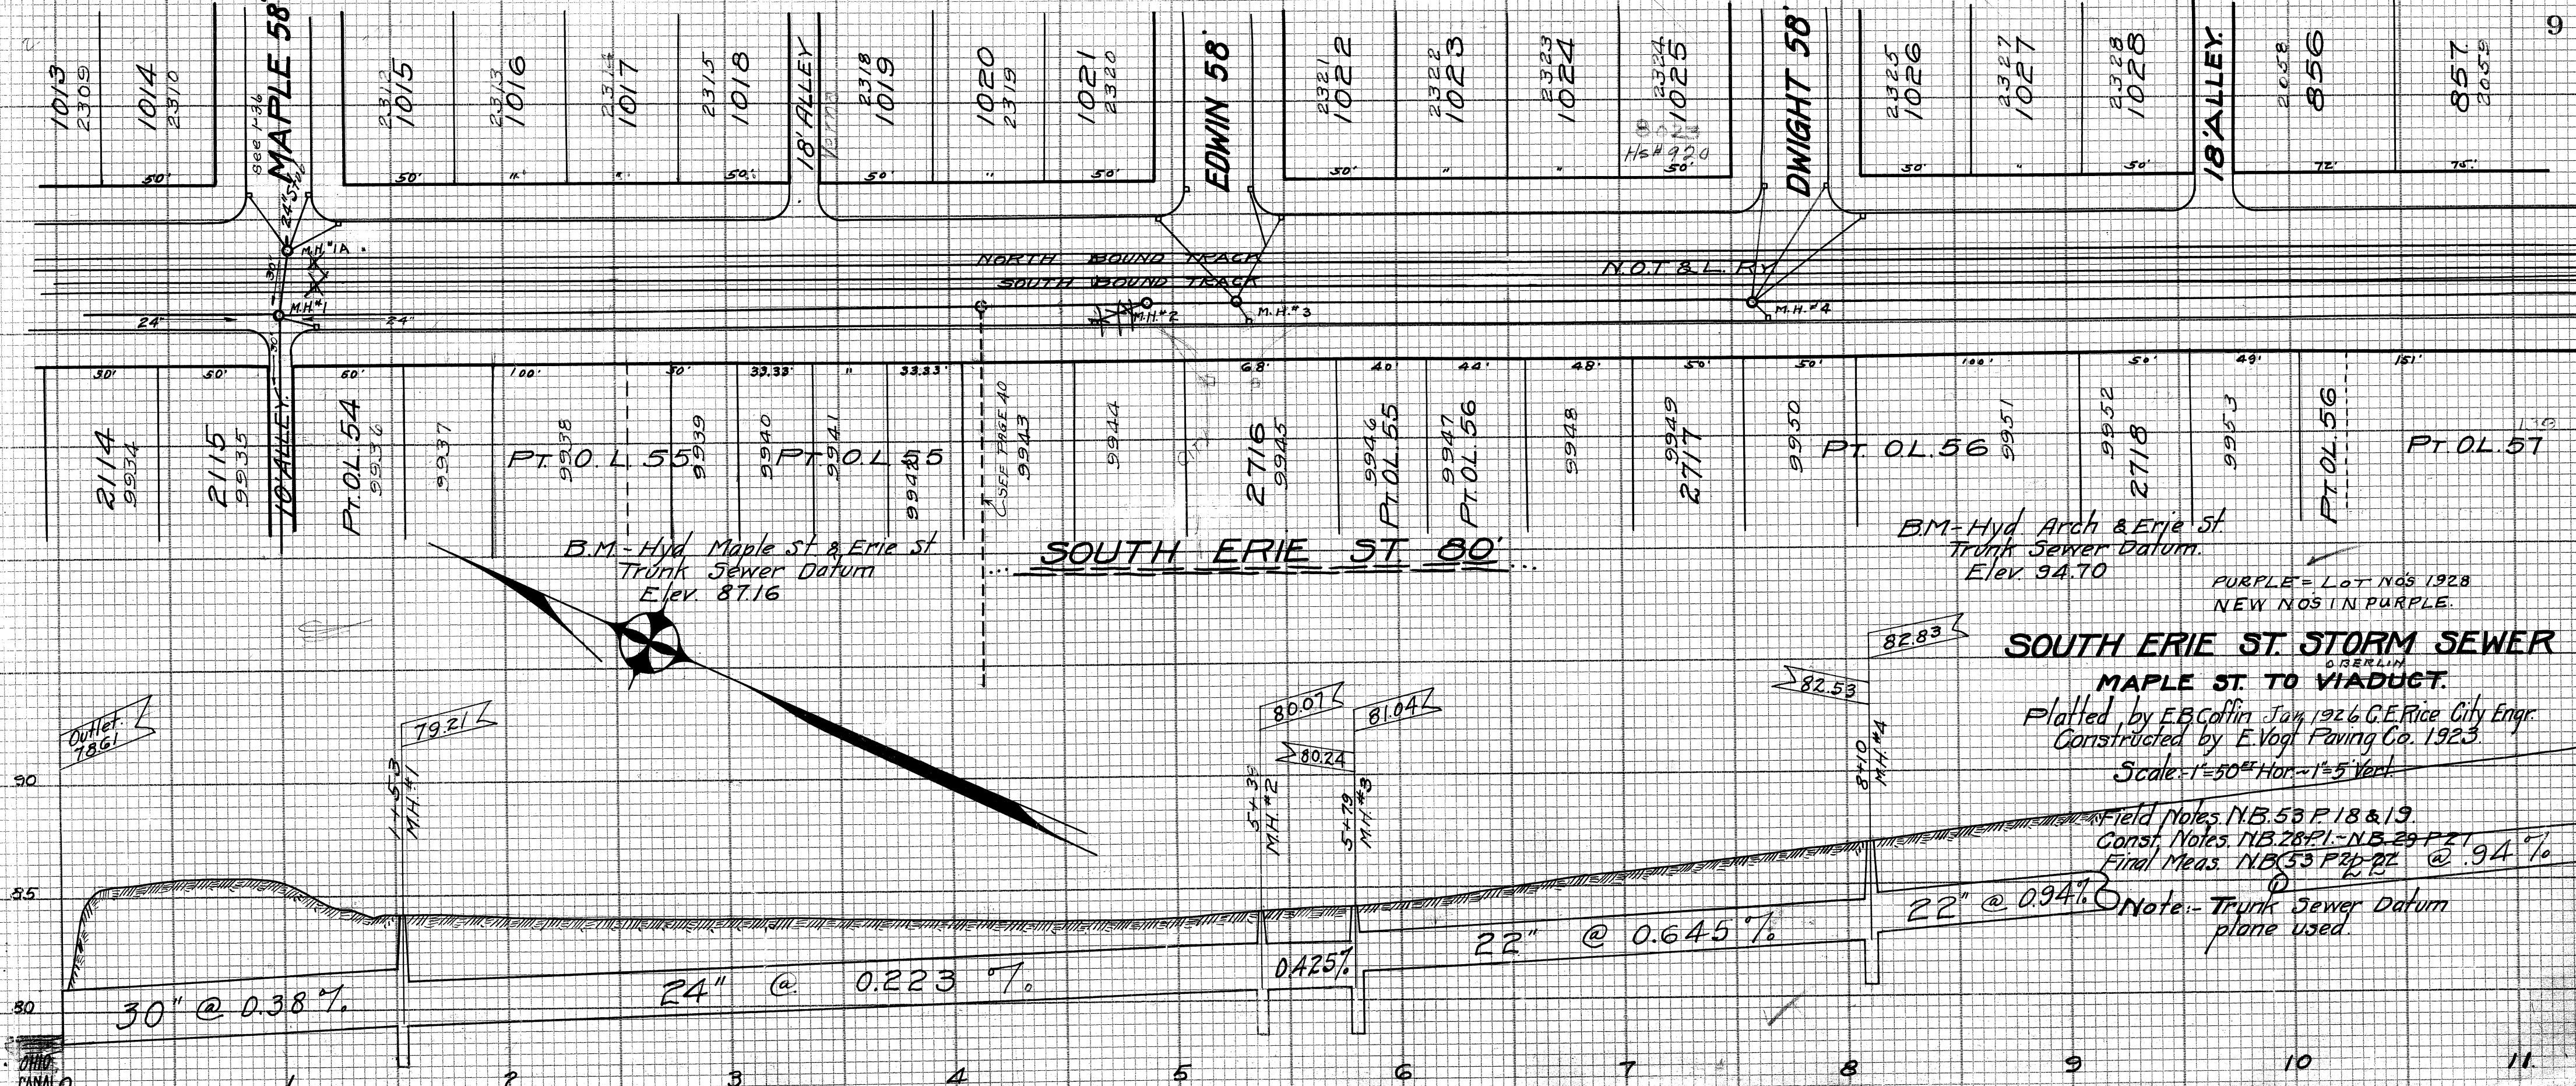

SOUTH ERIE ST. STORM SEWER
O. BERLIN
MAPLE ST. TO VIADUCT.

Platted by E.B. Coffin Jan. 1926 G.E. Rice City Engr.
Constructed by E. Vogt Paving Co. 1923.
Scale: 1" = 50' Hor. 1" = 5' Vert.

Field Notes NB. 53 P. 18 & 19.
Const. Notes NB. 28 P. 1 - NB. 29 P. 21
Final Meas. NB. 53 P. 20-22 @ .94%
Note: - Trunk Sewer Datum plane used.