


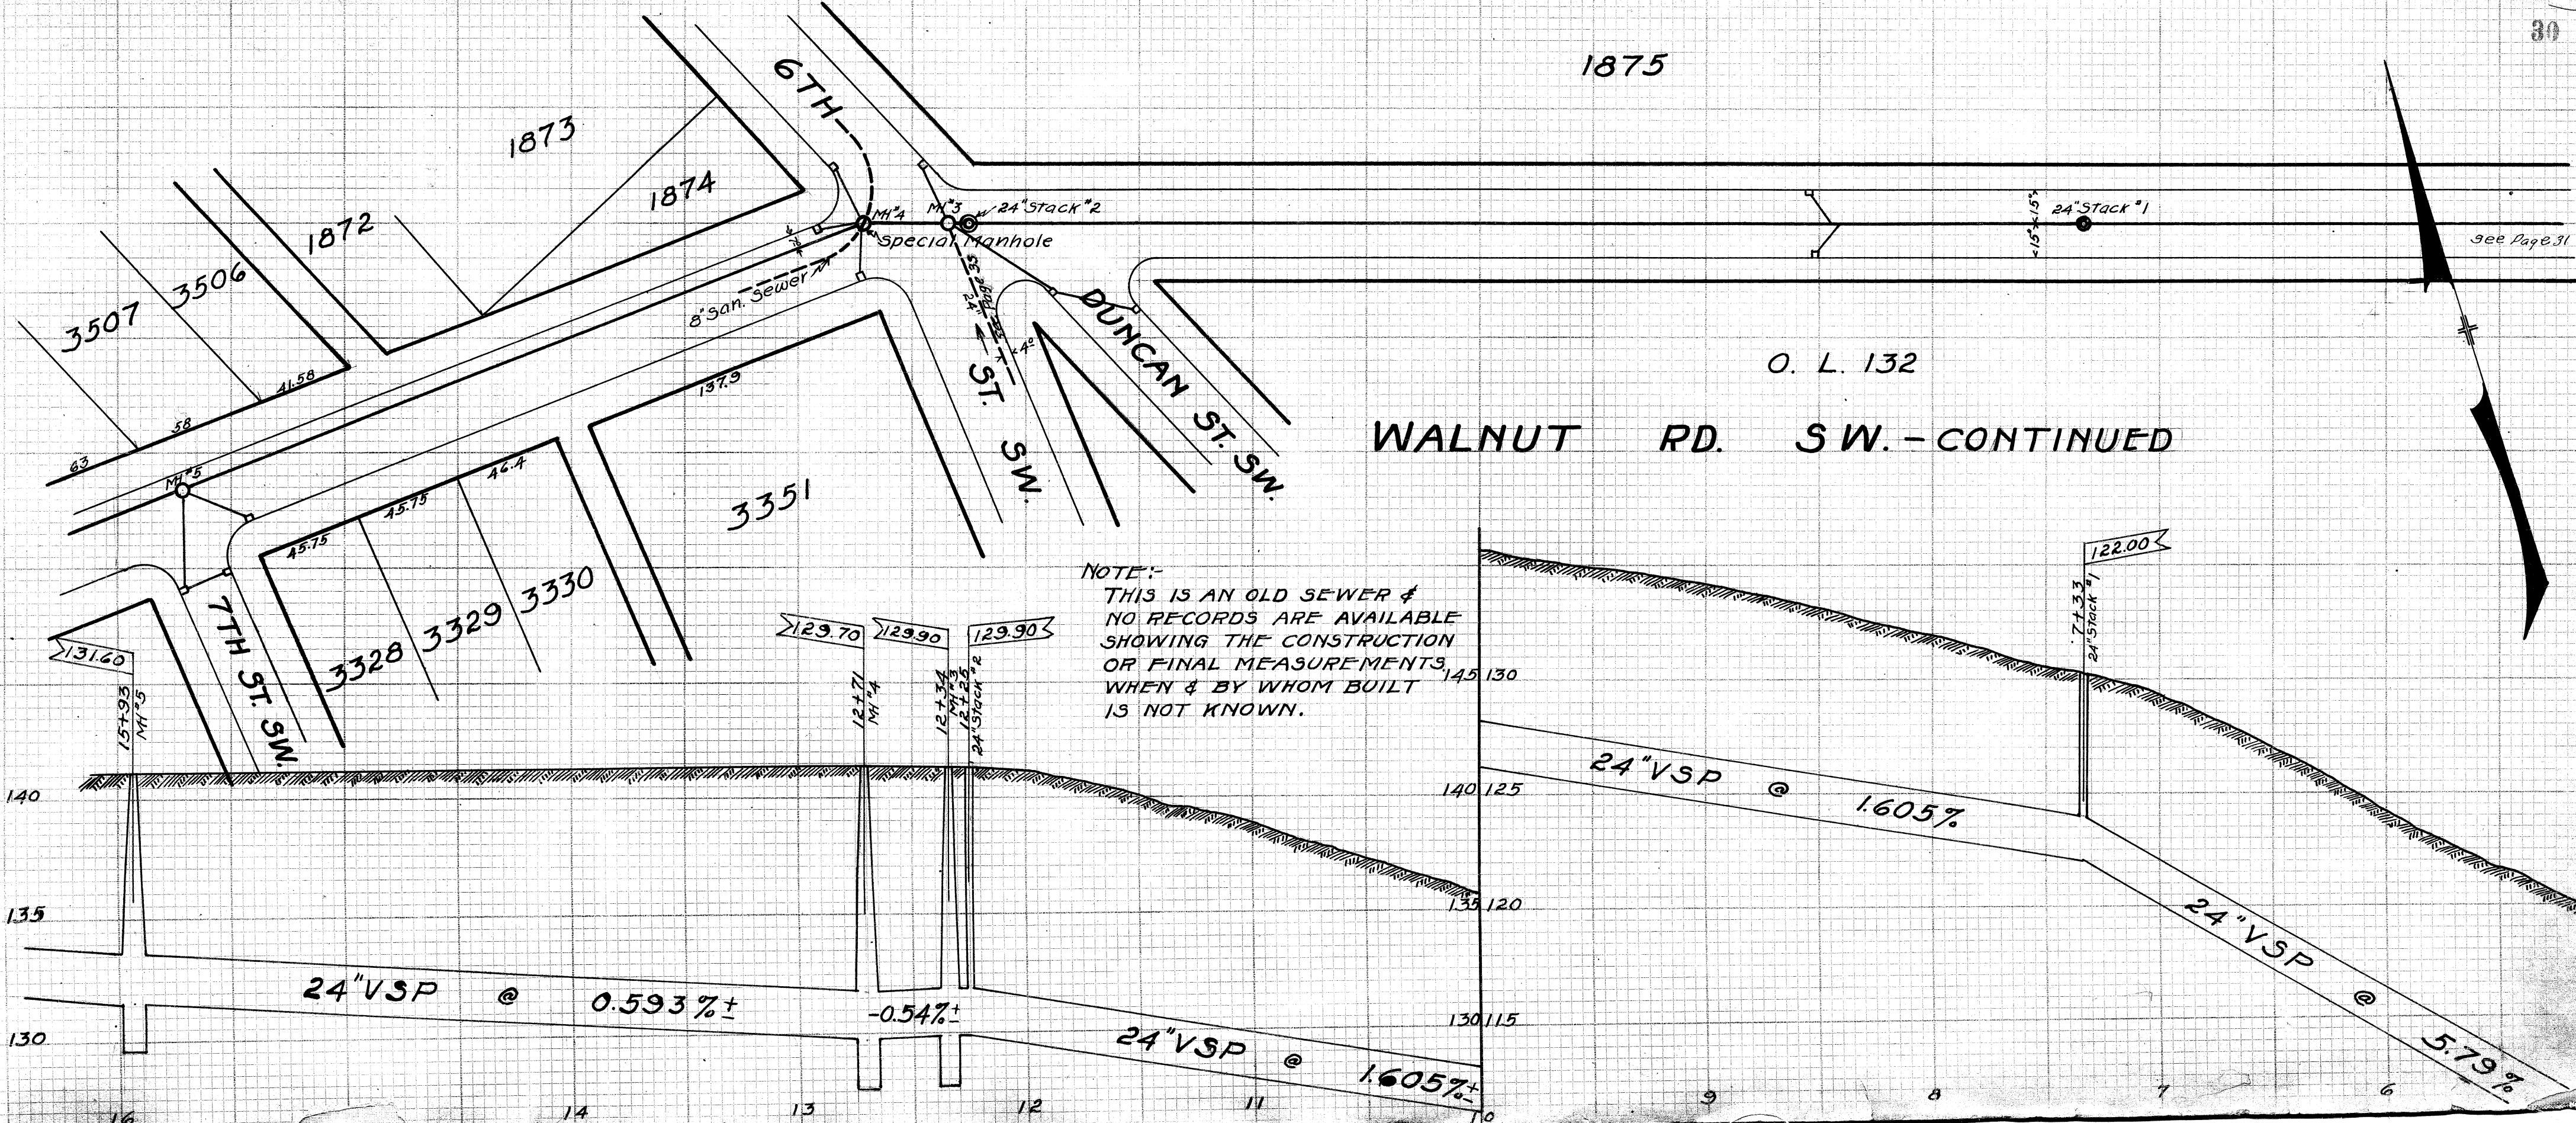

see Page 31

NOTE:-
THIS IS AN OLD SEWER &
NO RECORDS ARE AVAILABLE
SHOWING THE CONSTRUCTION
OR FINAL MEASUREMENTS
WHEN & BY WHOM BUILT
IS NOT KNOWN.