




NORTH AVE. NE.
 FROM OHIO CANAL TO 3RD ST. NE.
 THIS IS AN OLD SEWER & NO RECORDS ARE AVAILABLE SHOWING THE CONSTRUCTION OR FINAL MEASUREMENTS. WHEN & BY WHOM BUILT IS NOT KNOWN. PLOTTED APRIL 5TH, 1931 FROM MEASEMENTS SHOWN IN NB102 P20-21. PLOTTED BY E.G. POCOCK.

NOTE:-
 Where Laterals are shown dotted the location is doubtful.

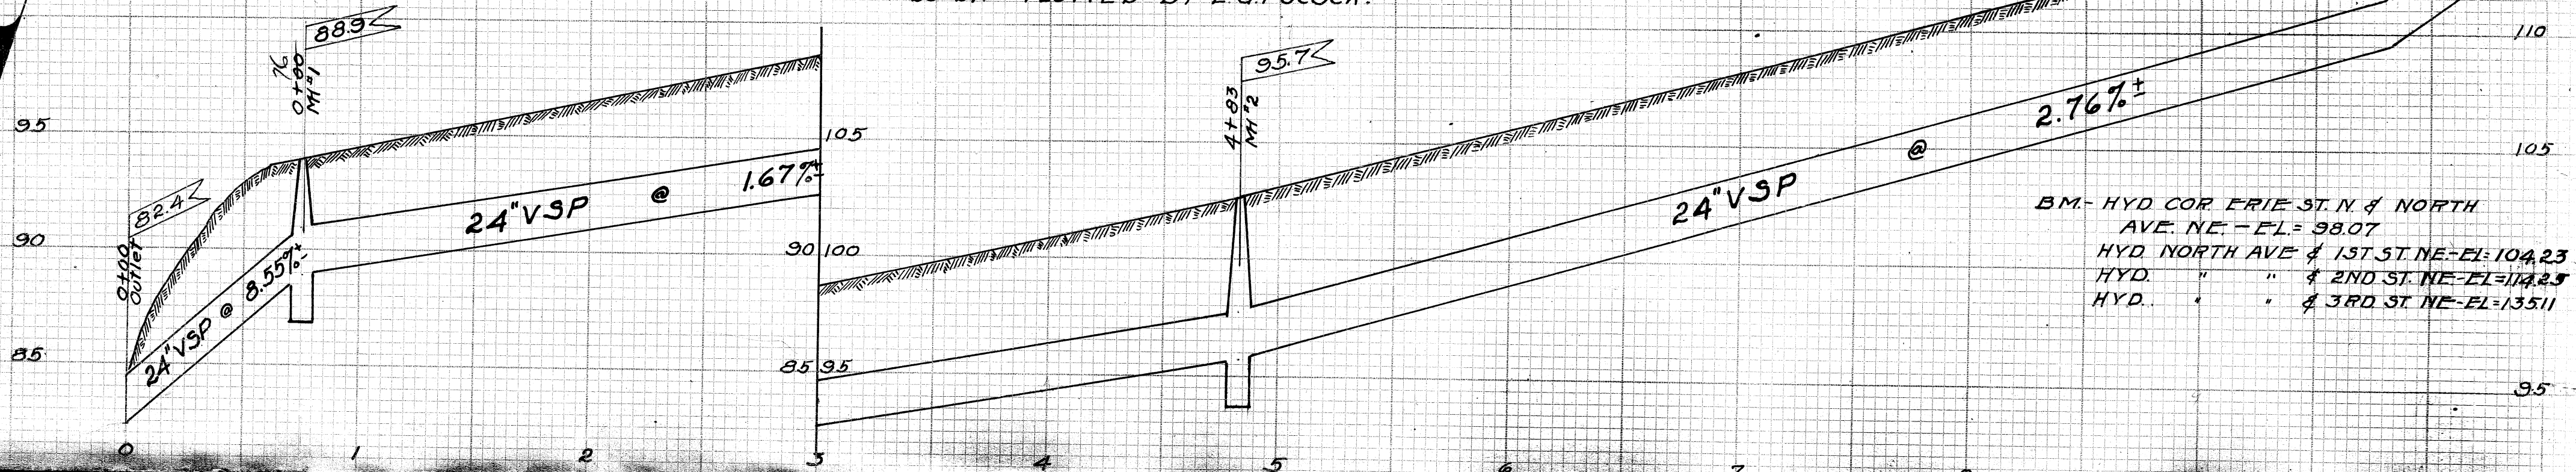

BM- HYD COR ERIE ST. N. & NORTH AVE. NE. - EL= 98.07
 HYD. NORTH AVE & 1ST ST. NE- EL= 104.23
 HYD. " " & 2ND ST. NE- EL= 104.23
 HYD. " " & 3RD ST. NE- EL= 135.11