


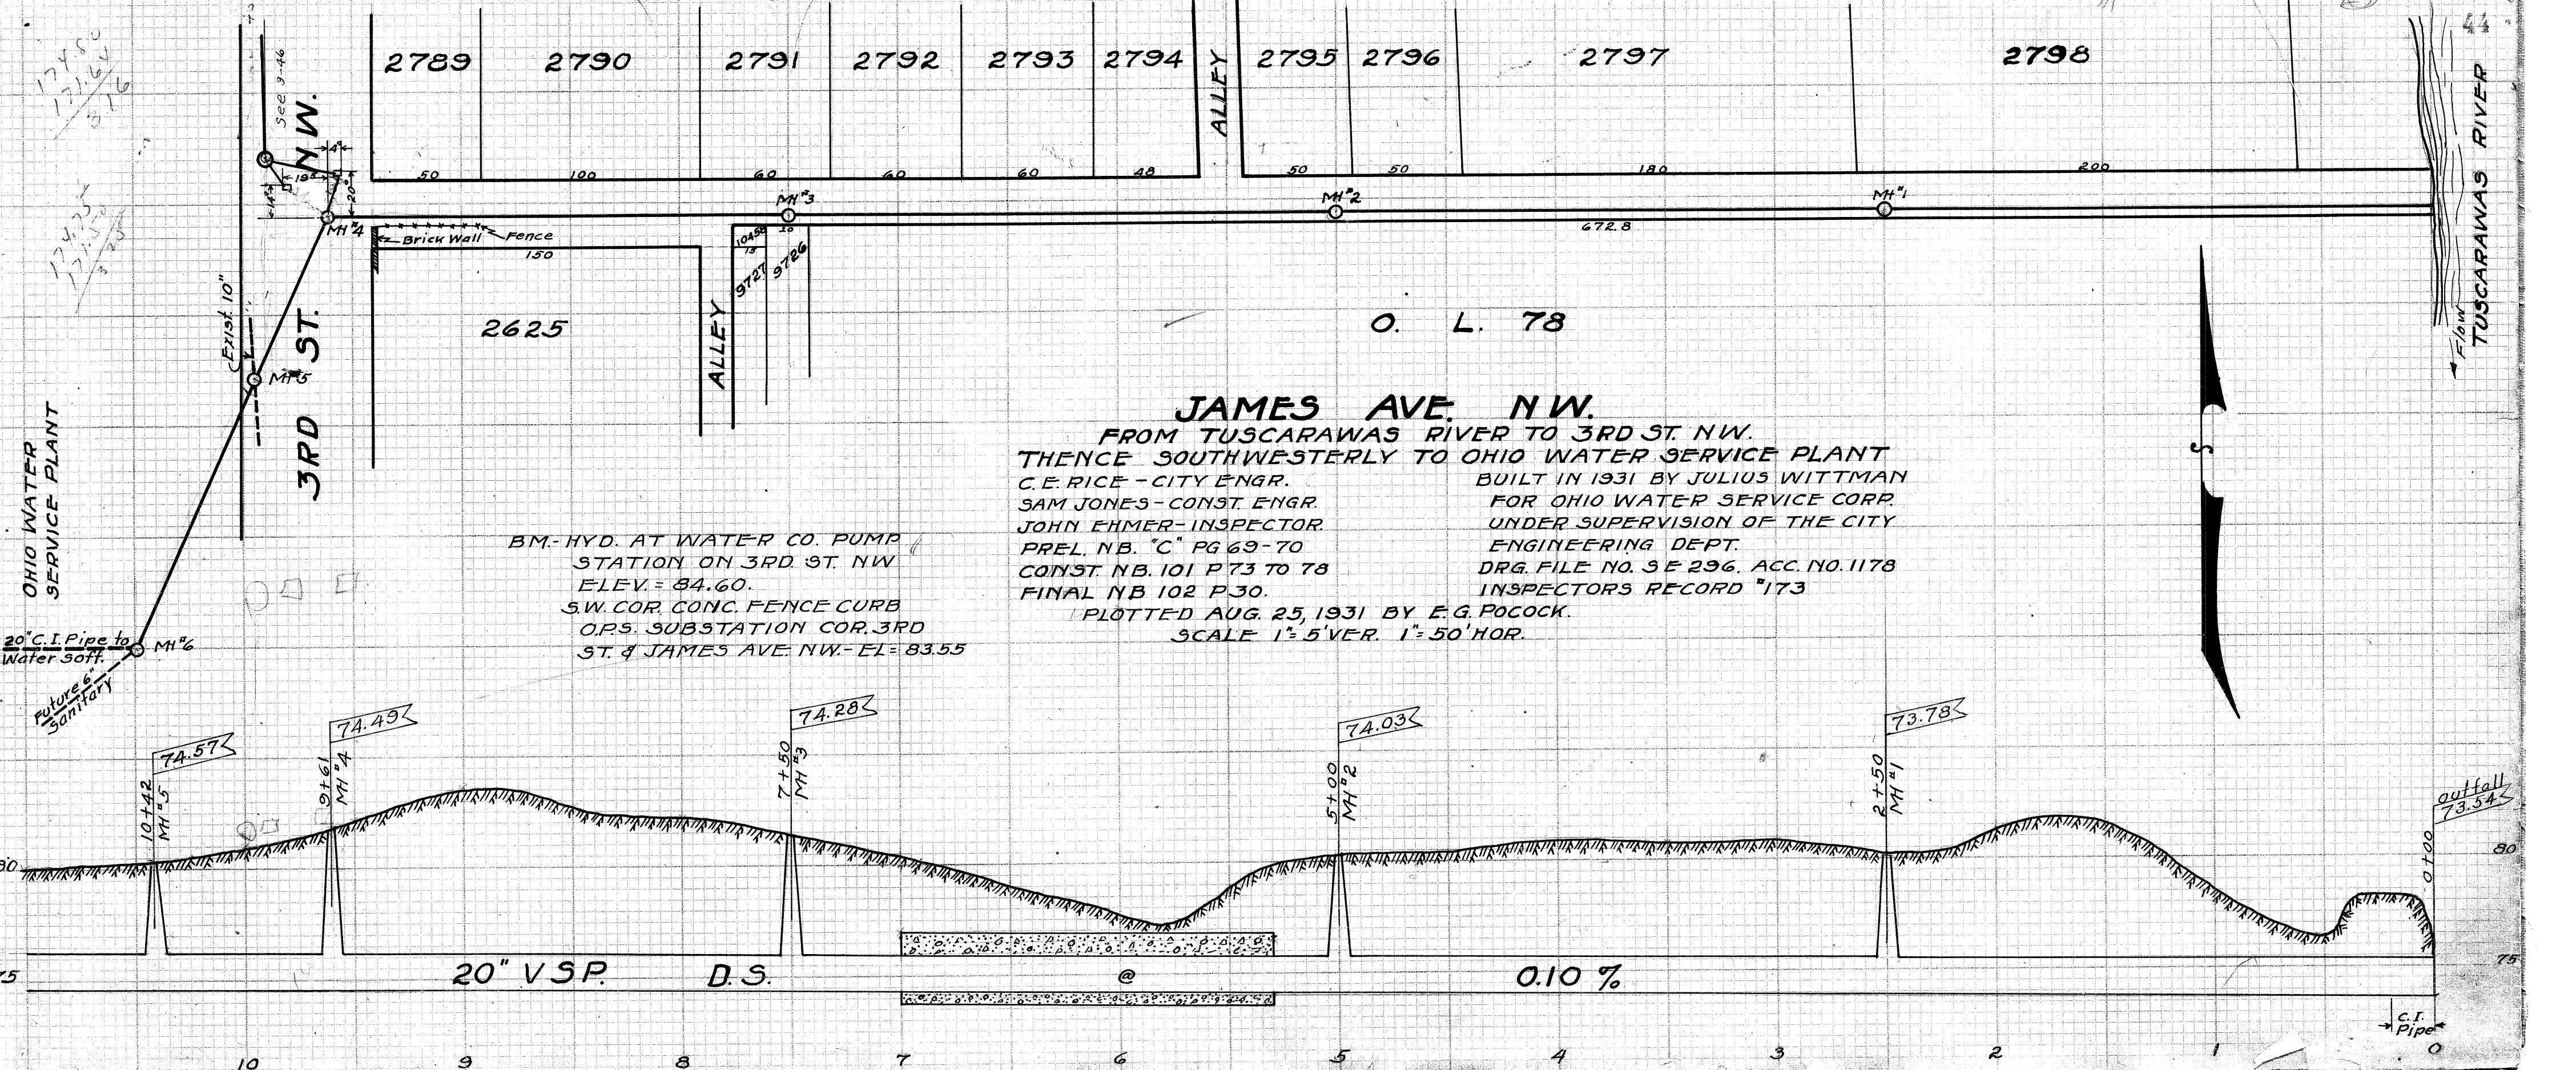

JAMES AVE. N.W.
FROM TUSCARAWAS RIVER TO 3RD ST. N.W.
THENCE SOUTHWESTERLY TO OHIO WATER SERVICE PLANT
C.E. RICE - CITY ENGR.
SAM JONES - CONST. ENGR.
JOHN EHMER - INSPECTOR
PREL. NB. "C" PG 69-70
CONST. NB. 101 P 73 TO 78
FINAL NB 102 P 30.

BUILT IN 1931 BY JULIUS WITTMAN
FOR OHIO WATER SERVICE CORP.
UNDER SUPERVISION OF THE CITY
ENGINEERING DEPT.
DRG. FILE NO. SE 296. ACC. NO. 1178
INSPECTORS RECORD #173

PLOTTED AUG. 25, 1931 BY E. G. POCKOCK
SCALE 1"=5' VER. 1"=50' HOR.

BM. HYD. AT WATER CO. PUMP
STATION ON 3RD ST. N.W.
ELEV. = 84.60.
S.W. COR. CONC. FENCE CURB
O.P.S. SUBSTATION COR. 3RD
ST. & JAMES AVE. N.W. - EL = 83.55