


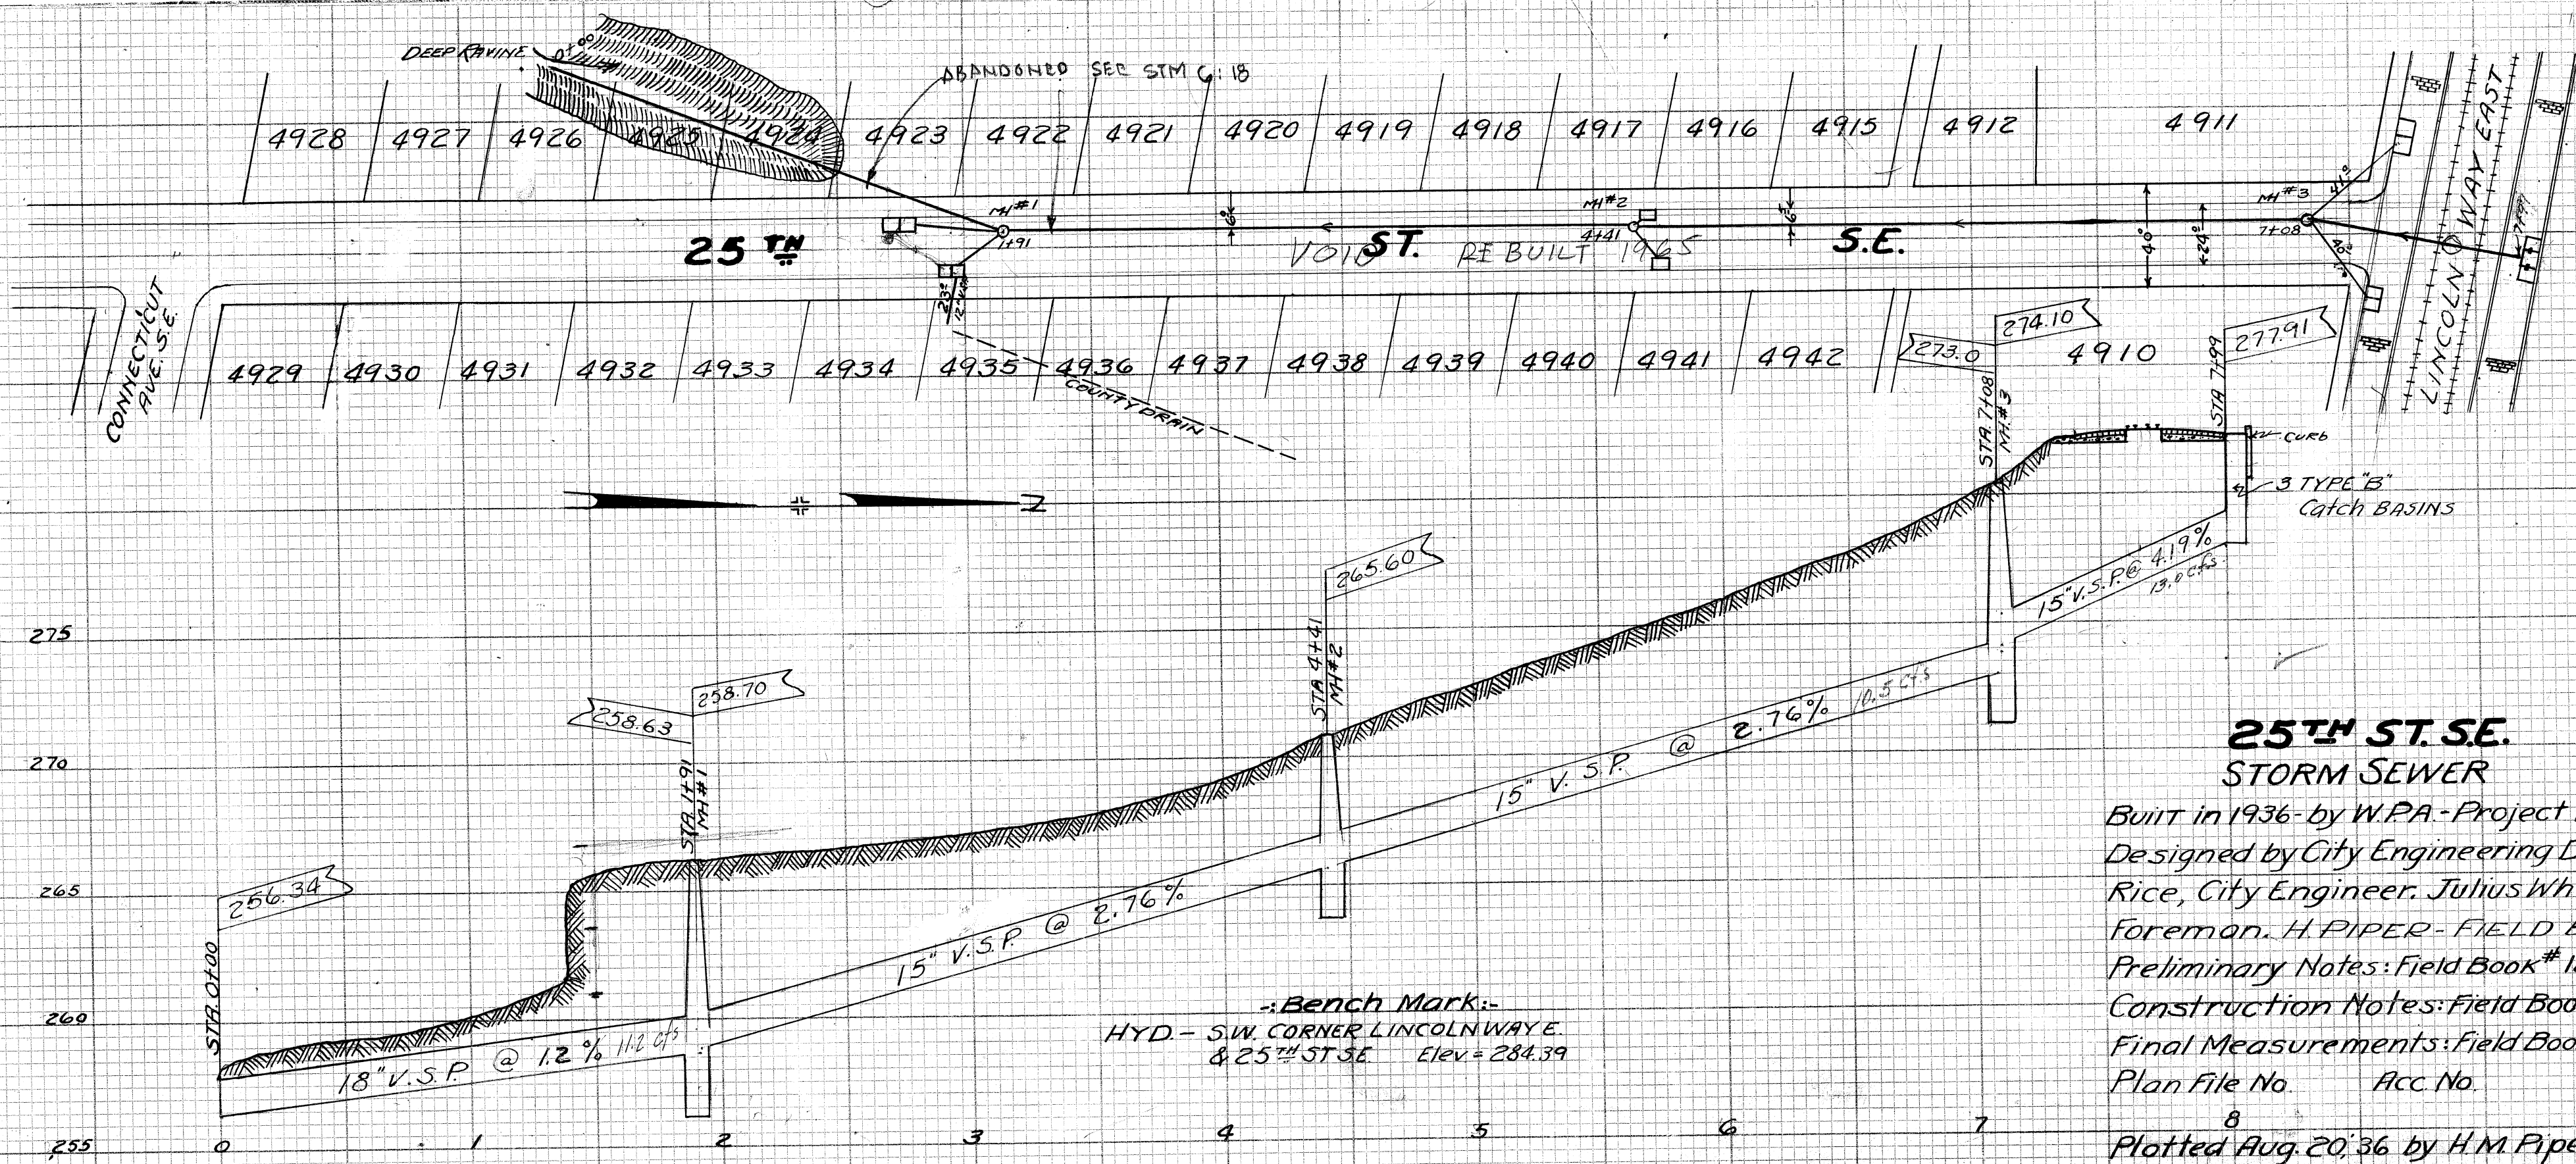

**25TH ST. SE.
STORM SEWER**

Built in 1936- by W.P.A. - Project No. 284
 Designed by City Engineering Dept, C.E.
 Rice, City Engineer. Julius Whittman,
 Foreman. H. PIPER - FIELD ENGINEER
 Preliminary Notes: Field Book #126-P.5
 Construction Notes: Field Book #127-P.33
 Final Measurements: Field Book #123-P.73
 Plan File No. Acc. No.

Plotted Aug. 20, '36 by H.M. Piper
 Scale: 1" = 50' Horiz. - 1" = 5' Vertical