

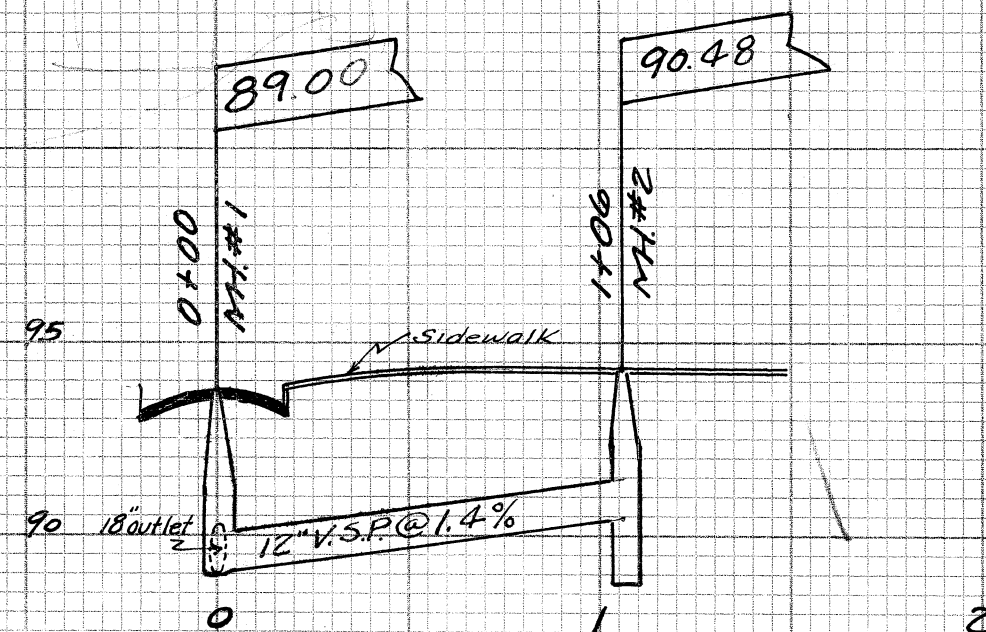


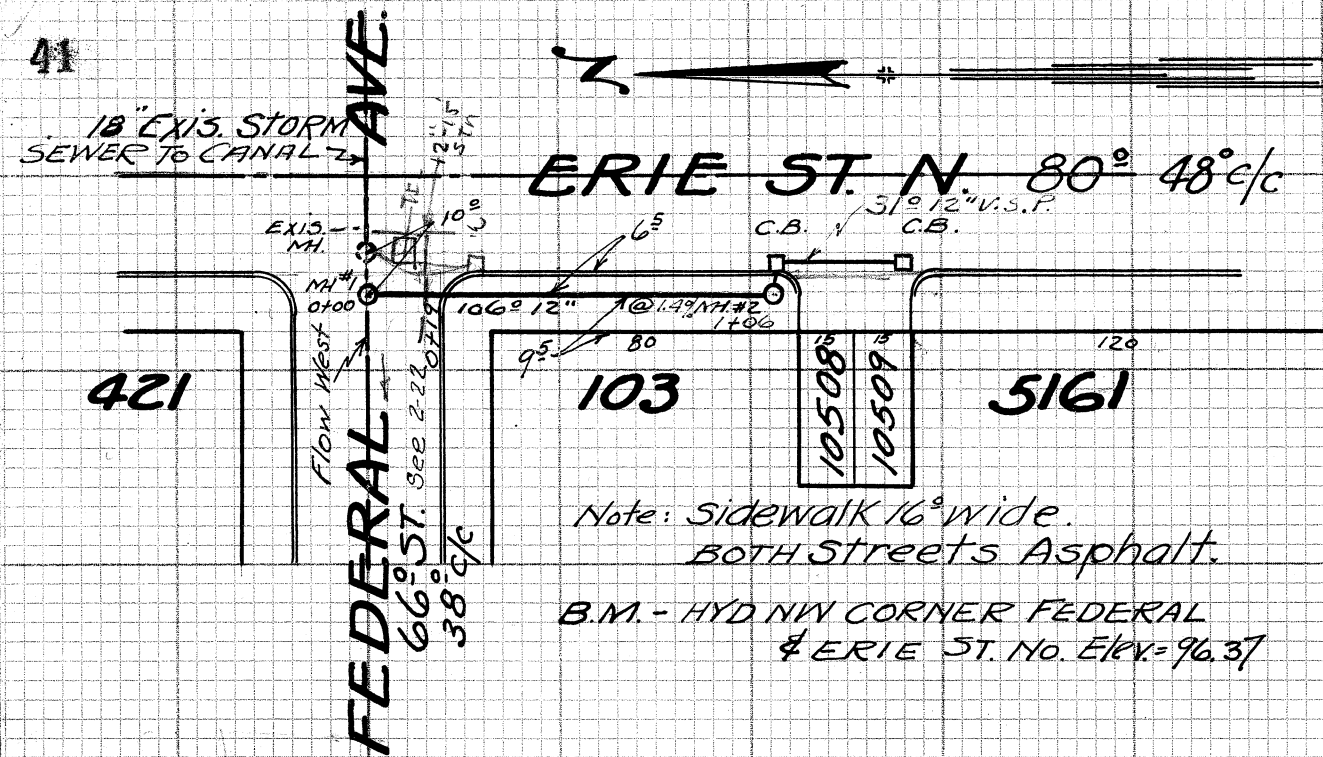

ERIE ST. N-STORM SEWER
FROM & FEDERAL AVE-106' So. UNDER W WALK
BUILT in 1937 by W.P.A.-JULIUS MOLSEN
Foreman-Designed by City Engineering Dept.
C.E. Rice-City Engineer. H. Piper-Const. Engr.
Prelim. Notes N.B. 125 P. 46. Constr. Notes
N.B. 132 P. 69-Final Notes N.B. 131 P. 51
Plotted 10-29-37 by H. Piper.
Scale: 1" = 5' ver.
1" = 50' Hor.

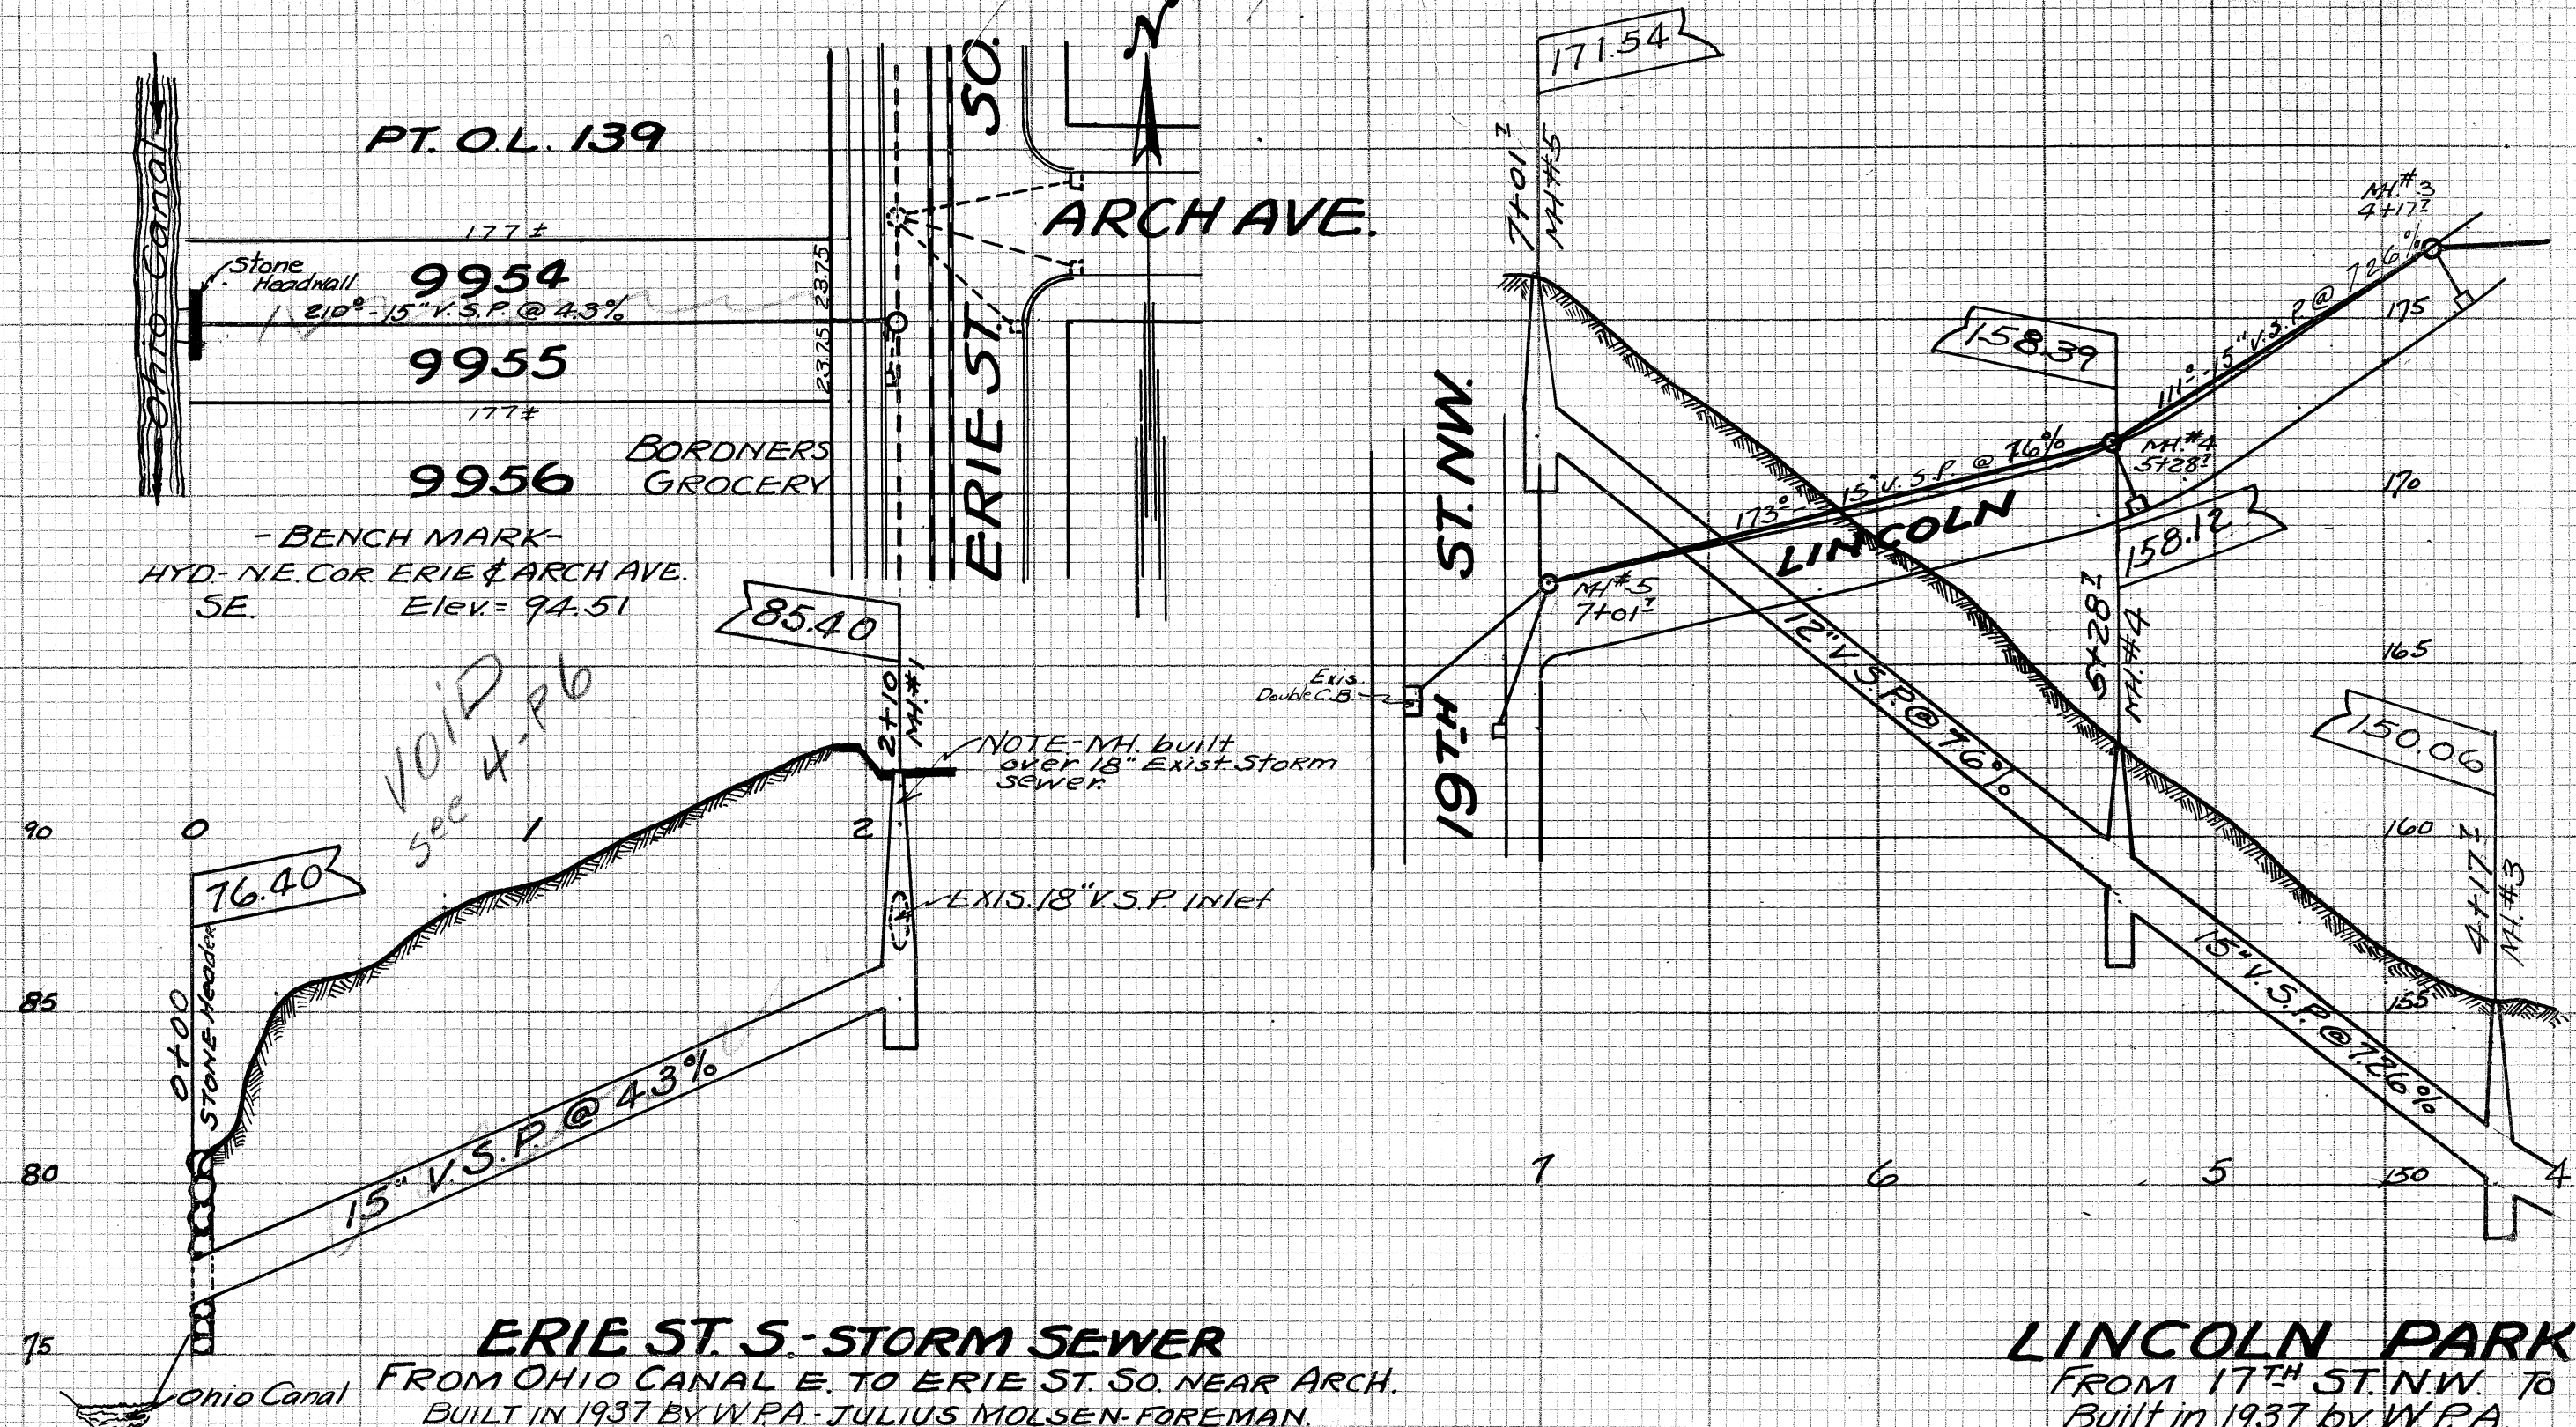

ERIE ST. S.-STORM SEWER

FROM OHIO CANAL E. TO ERIE ST. SO. NEAR ARCH.
BUILT IN 1937 BY W.P.A. - JULIUS MOLSEN-FOREMAN.
Designed by City Engineering Dept. C.E. Rice
City Engineer H. Piper - Constr. Engr.
Prelim. Notes - N.B. 125-P47 - Constr. Notes
N.B. 133-P65 - Final Notes N.B. 131-P50.
Plotted 10-30-37 by H. Piper.
Scale: $1'' = 5'$ ver.
 $1'' = 50'$ Hor.



FROM 17TH ST. N.W. TO
Built in 1937 by W.P.A.
Designed by City Engineer
City Engineer - H. Piper
Preliminary Notes - Note
Construction Notes - Note
Final Notes - Note Book
Plotted Nov. 9, 1937 by
Scale: