


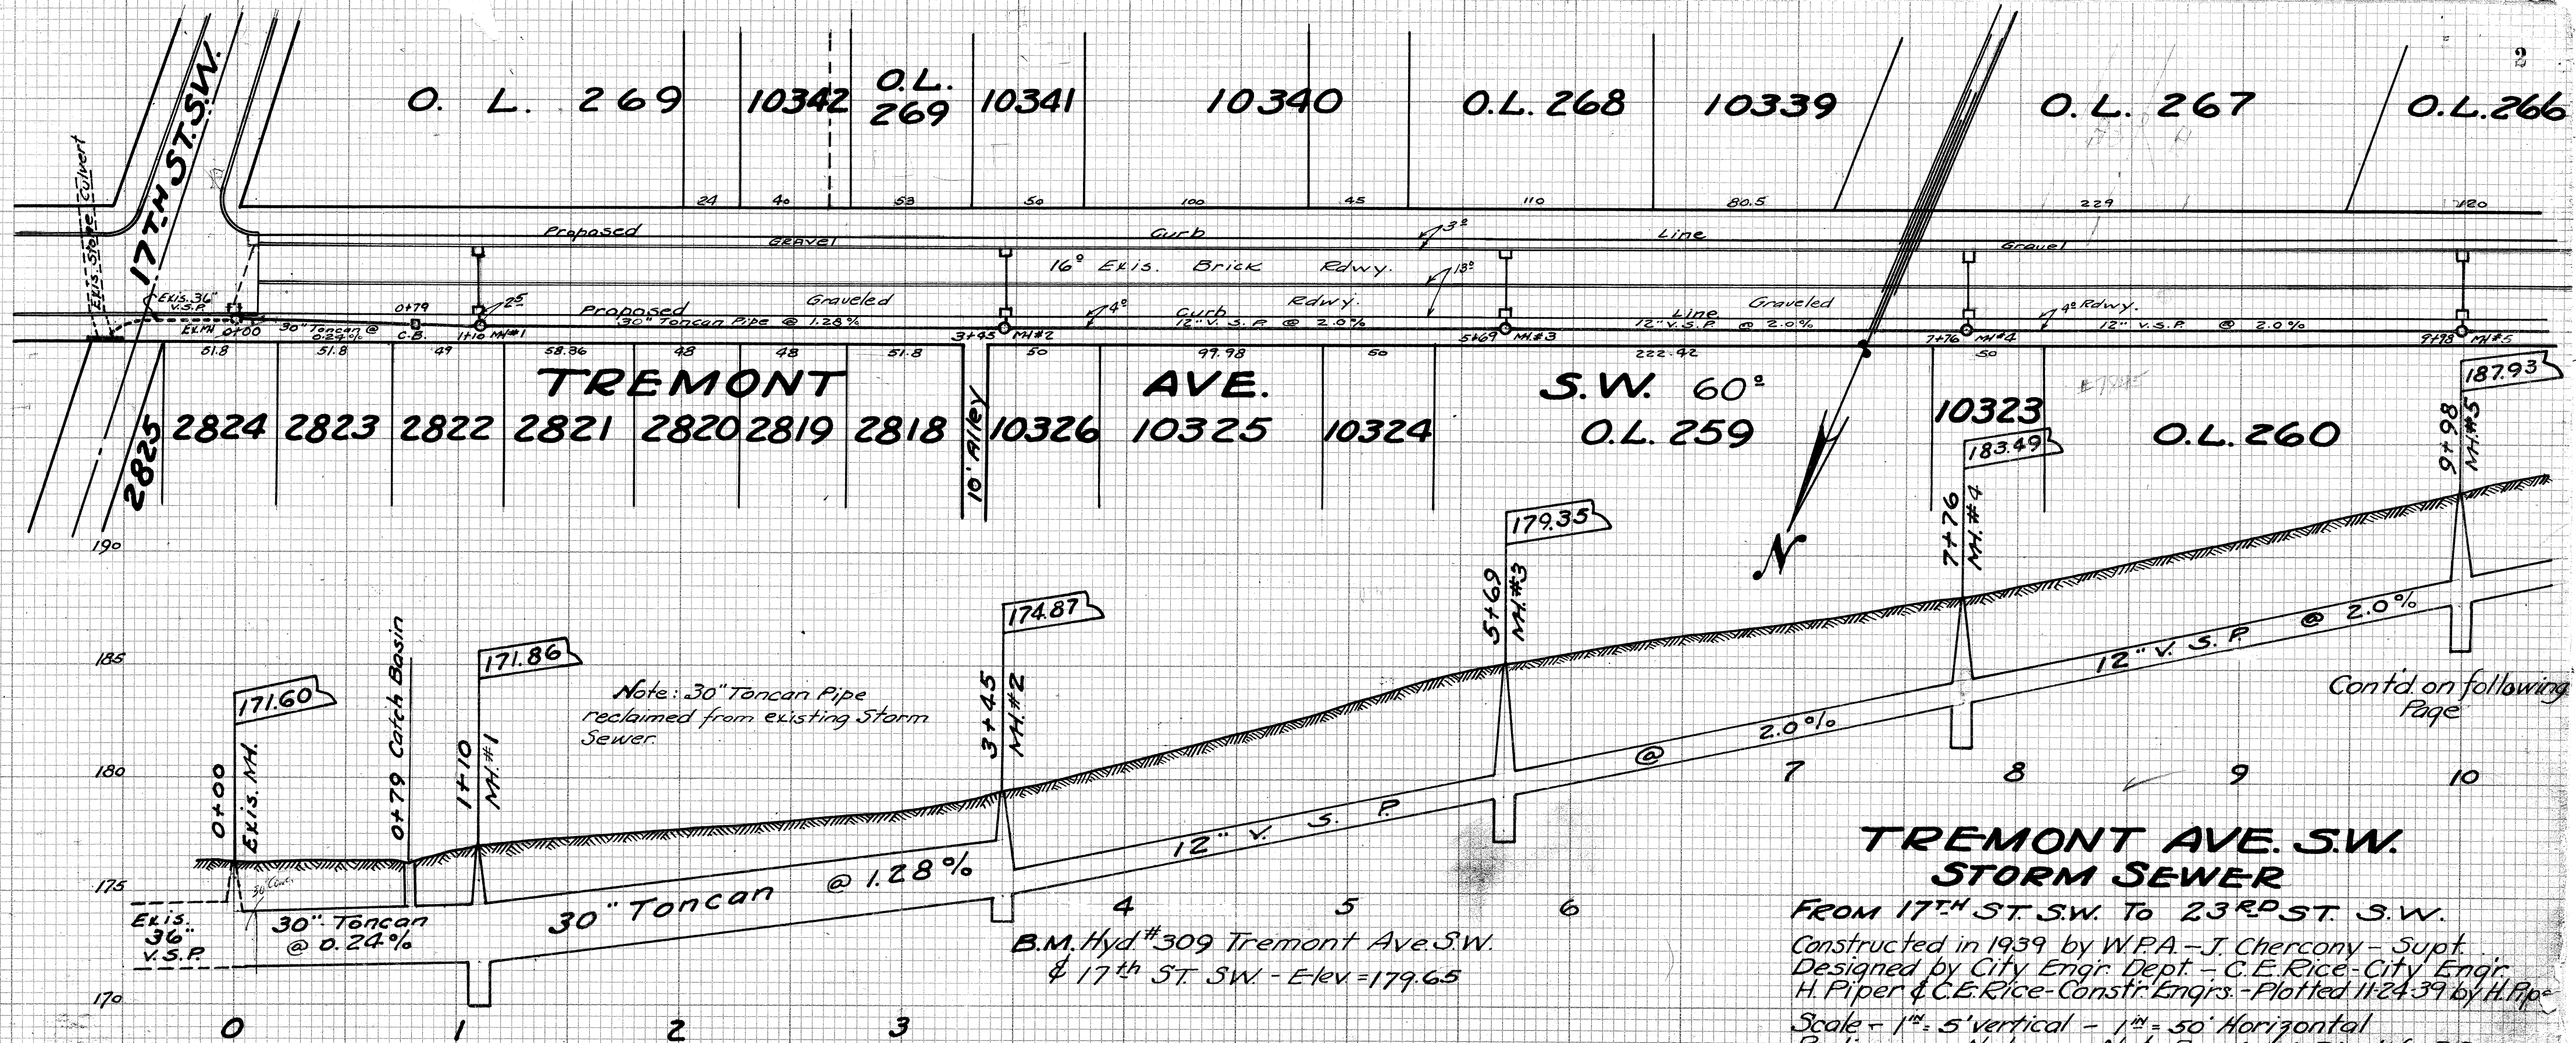

**TREMONT AVE. S.W.
STORM SEWER**

FROM 17TH ST. S.W. TO 23RD ST. S.W.

Constructed in 1939 by W.P.A. - J. Chercony - Supt.
Designed by City Engr. Dept. - C.E. Rice - City Engr.
H. Piper & C.E. Rice - Constr. Engrs. - Plotted 11-24-39 by H. Piper

Scale - 1" = 5' vertical - 1" = 50' horizontal

Preliminary Notes - Note Book 114-P1-106-P8
Construction Notes - Note Book 143-P13-19
Final Notes - Note Book 137-P68-69