


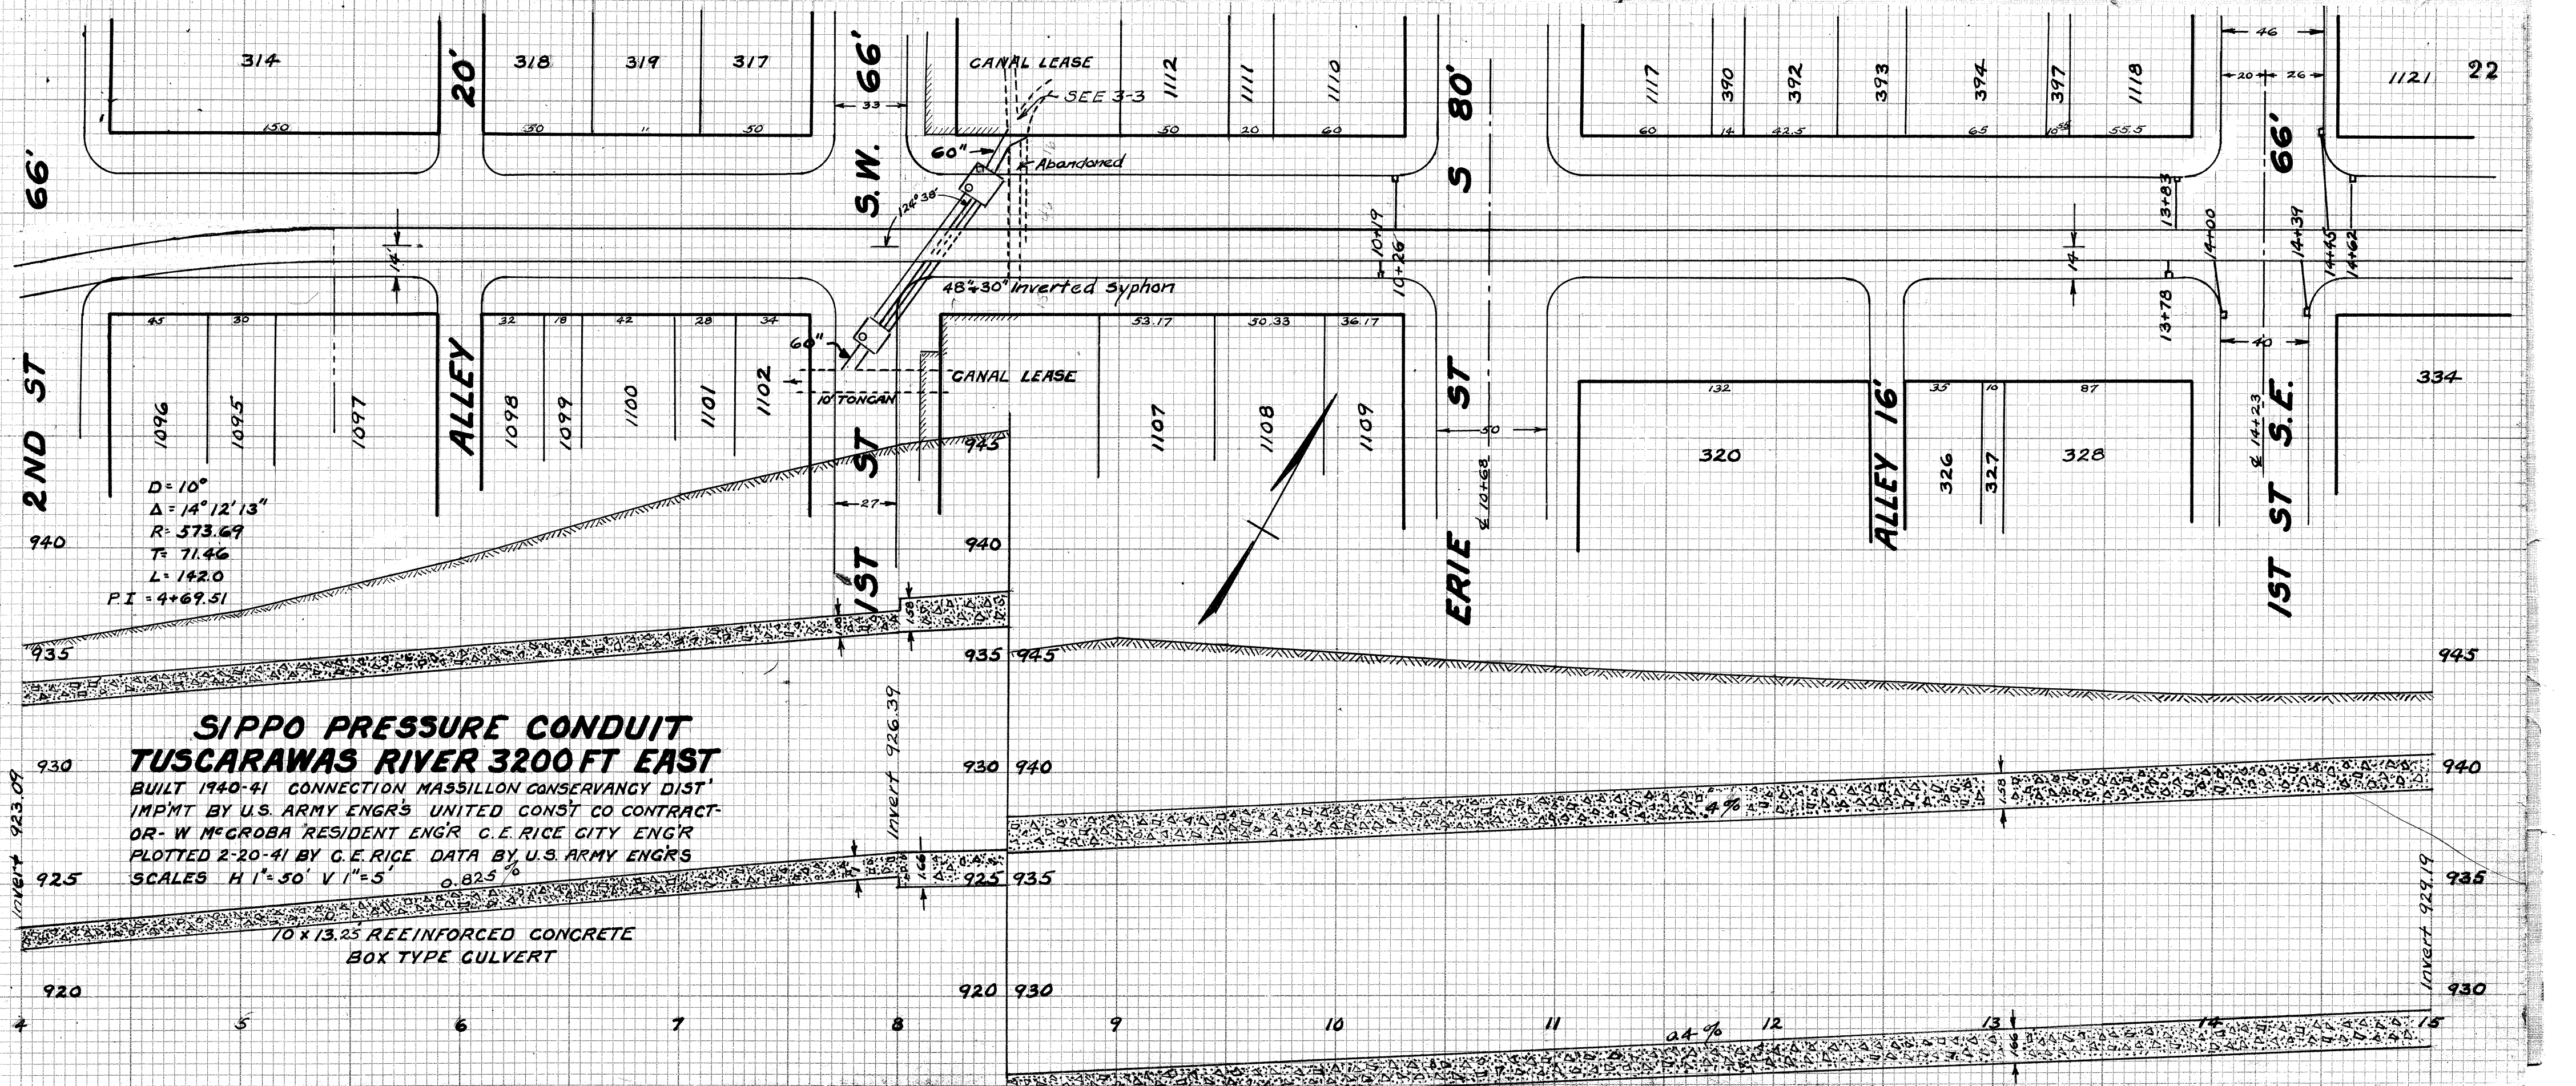

**SIPPO PRESSURE CONDUIT
TUSCARAWAS RIVER 3200 FT EAST**

BUILT 1940-41 CONNECTION MASSILLON CONSERVANCY DIST'
IMPMT BY U.S. ARMY ENGR'S UNITED CONST CO CONTRACT-
OR- W MCGROBA RESIDENT ENGR C.E. RICE CITY ENGR
PLOTED 2-20-41 BY C.E. RICE DATA BY U.S. ARMY ENGRS
SCALE H 1"=50' V 1"=5' 0.825%

10 x 13.25 REINFORCED CONCRETE
BOX TYPE CULVERT