


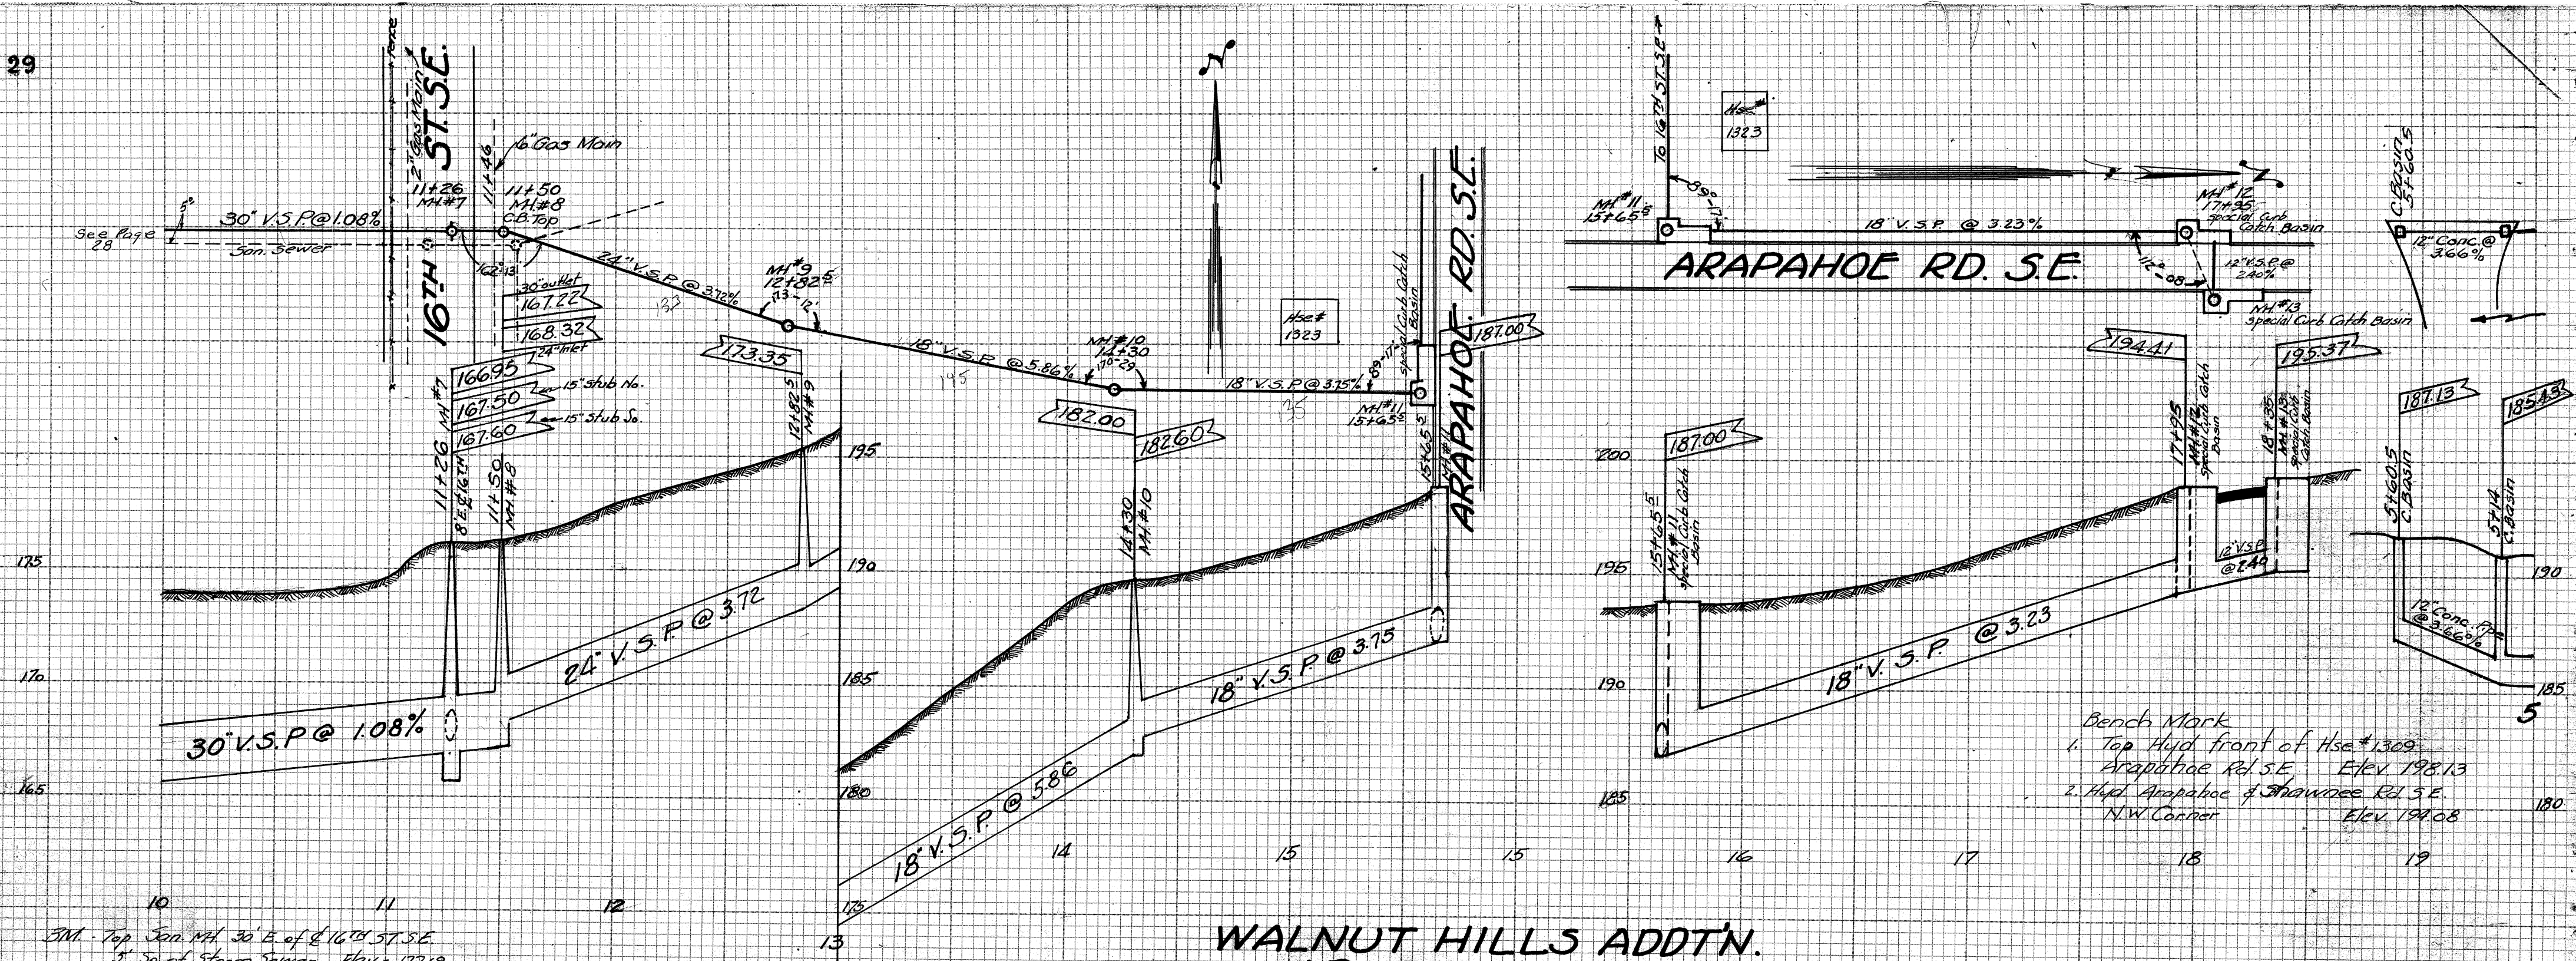

CONSTRUCTED BY

DEFENSE HOUSING AUTHORITY

Constructed in Spring of 1942
Final Measurements for plotting taken by Piper & Doc
Plotted Dec. 1942 by H. Piper - Scale 1" = 30 Hor - 1" = 5 Ver.