
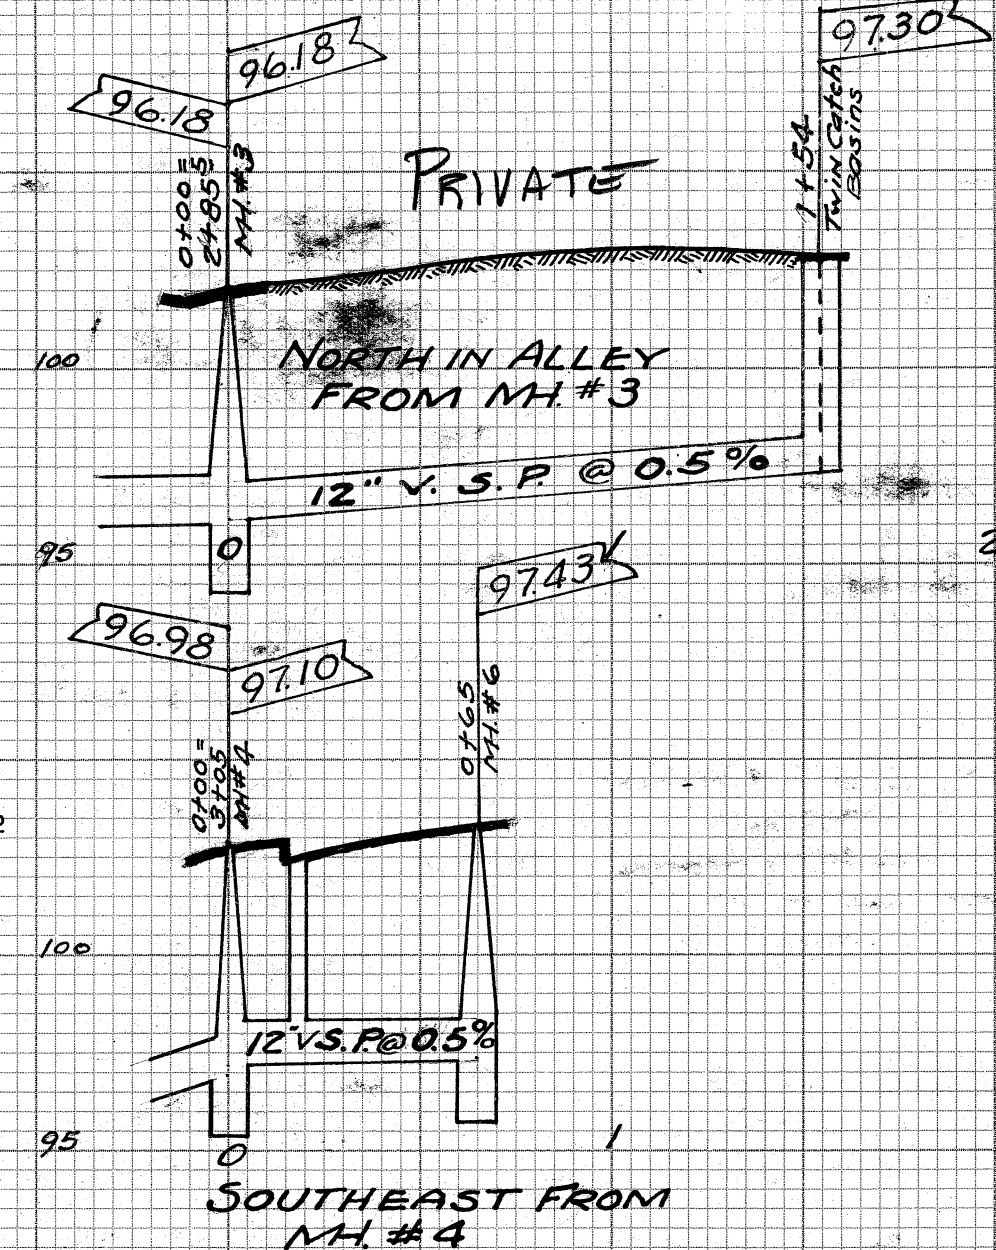


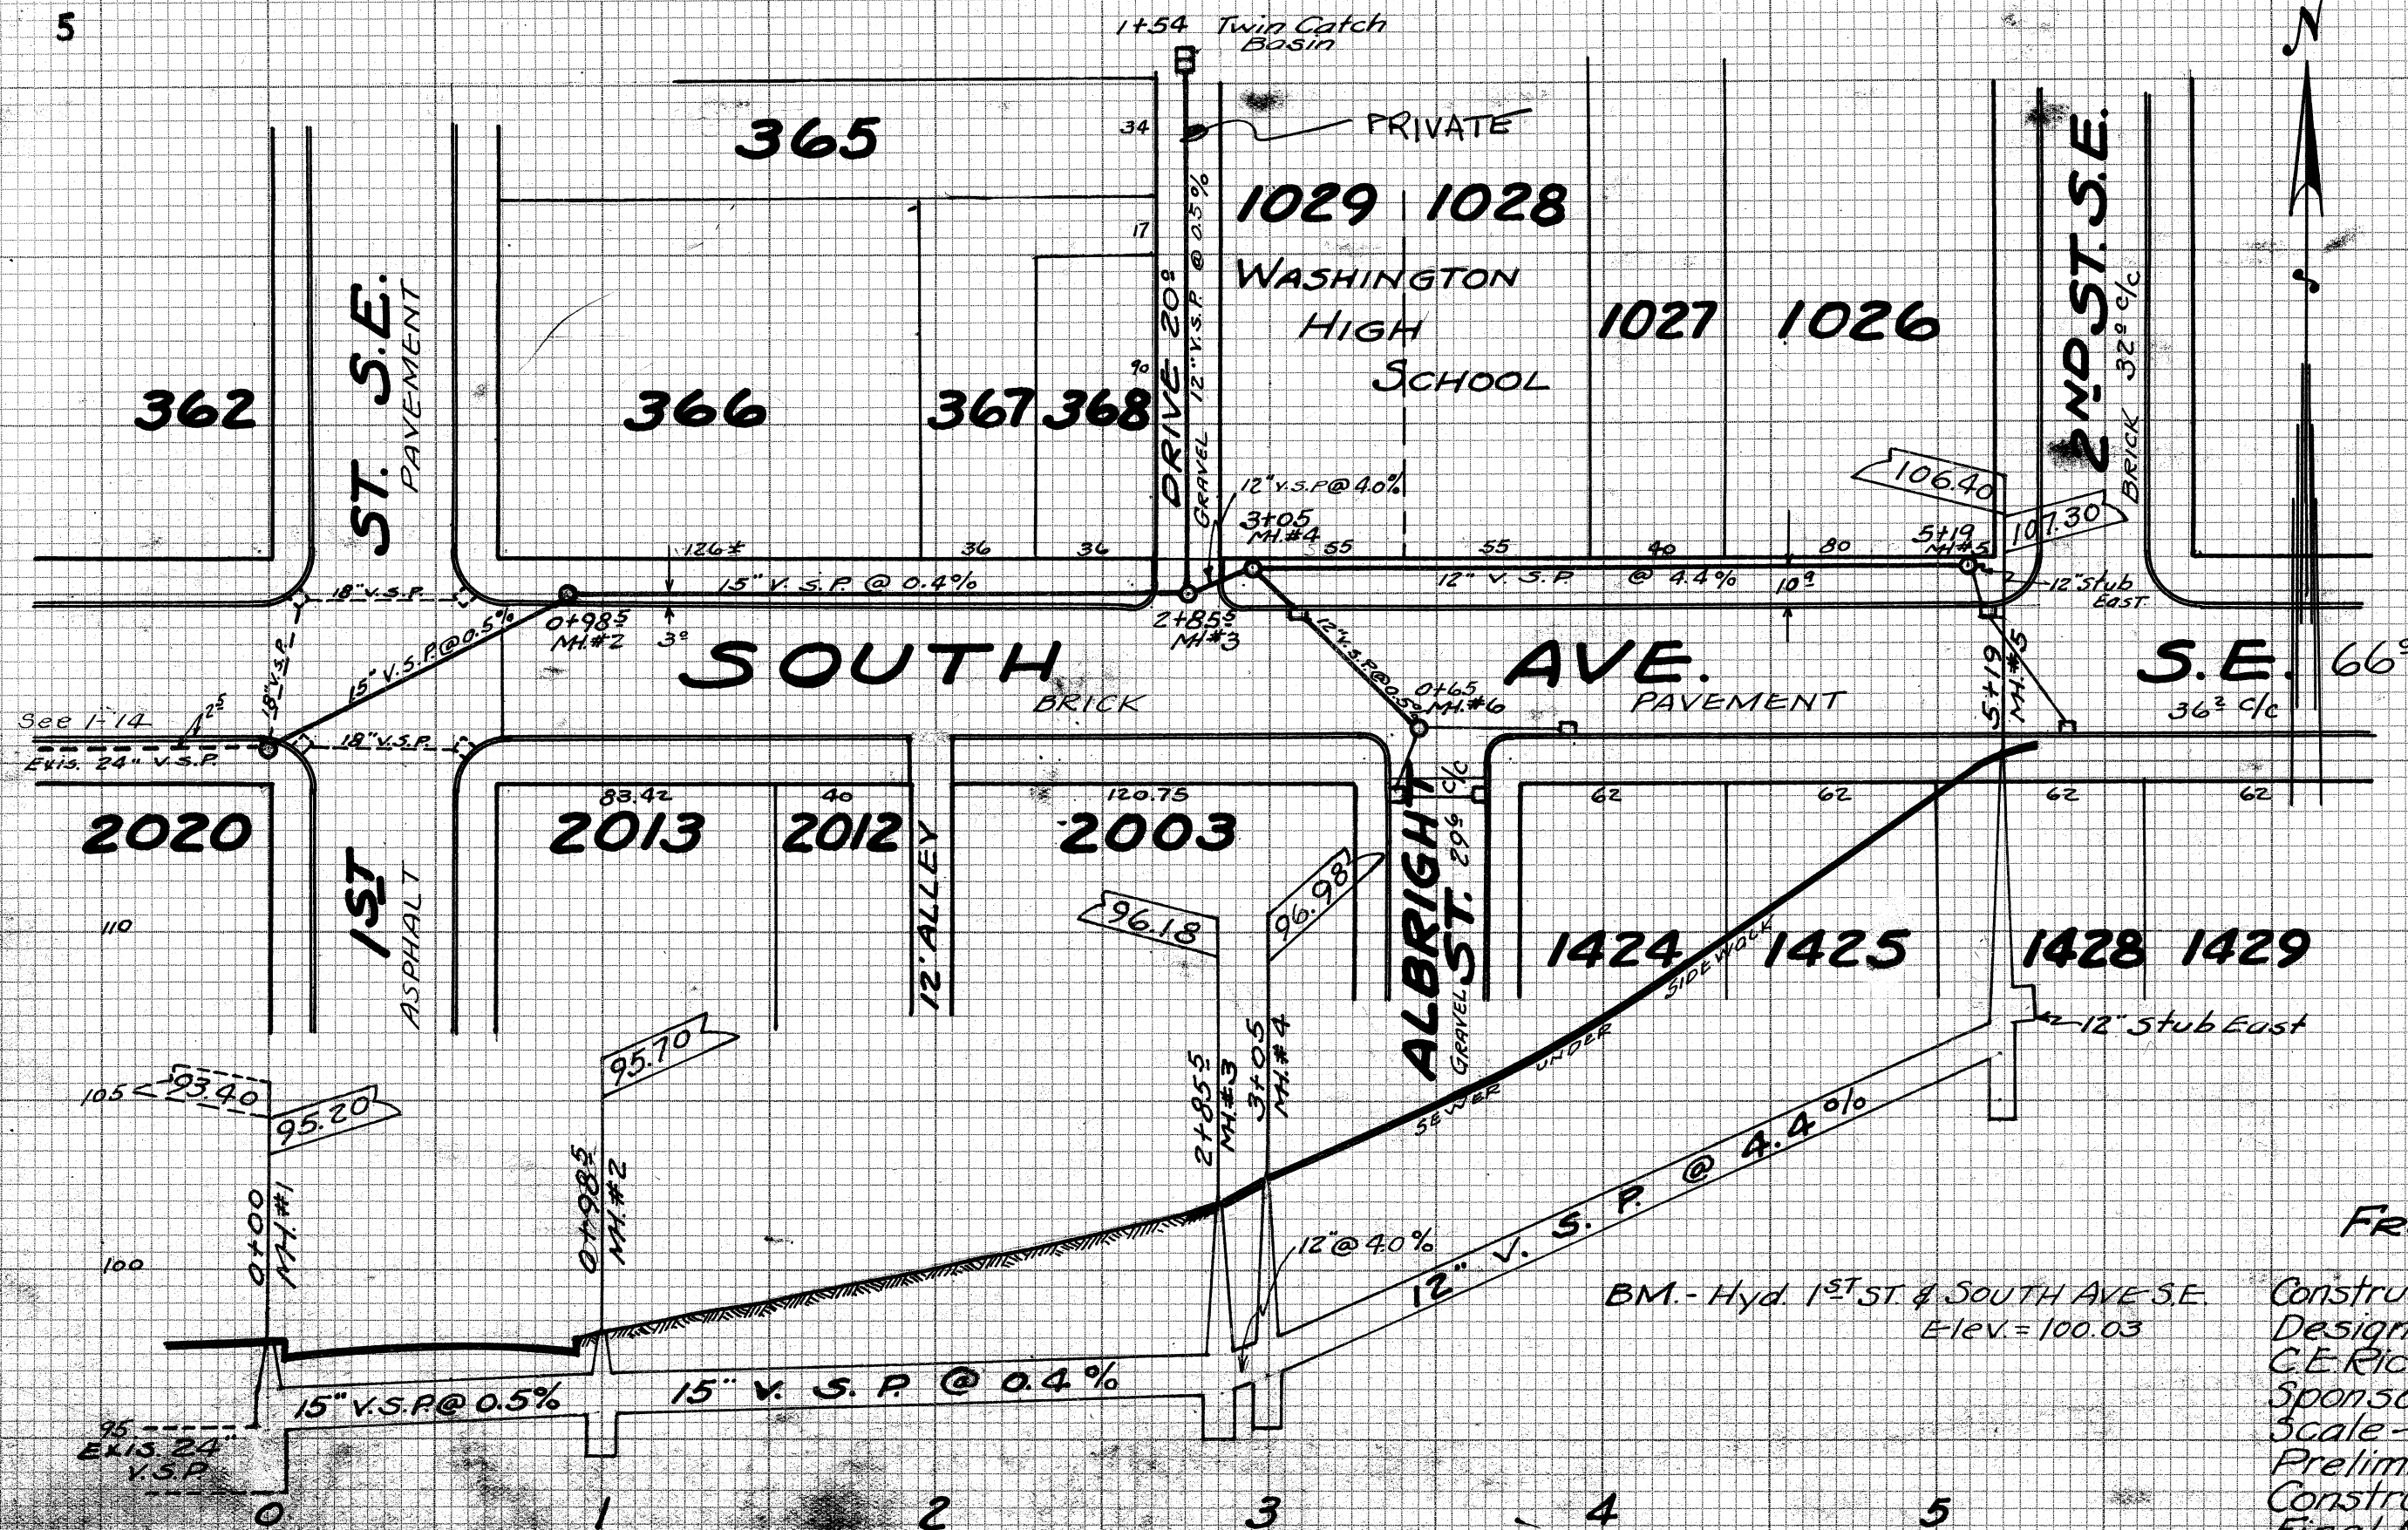

SOUTH AVE. S.E. STORM SEWER

FROM 1ST ST. S.E. TO 2ND ST. S.E.

BM. - Hyd. 1ST ST. & SOUTH AVE. S.E.
Elev. = 100.03

Constructed in 1939 by WPA - J. Chercony Sup't.
Designed by City Engineering Dept - C. E. Rice - City Engr.
C. E. Rice - Constr. Engineer - Plotted Nov. 28 '39 by H. Piper
Sponsored by Massillon Board of Education
Scale - 1" = 5' Vertical - 1" = 50' Horizontal
Preliminary Notes - Note Book 141 - P 19-20
Construction Notes - Note Book 145 - P 9-12-14-15
Final Notes - Note Book 137 - P 79