


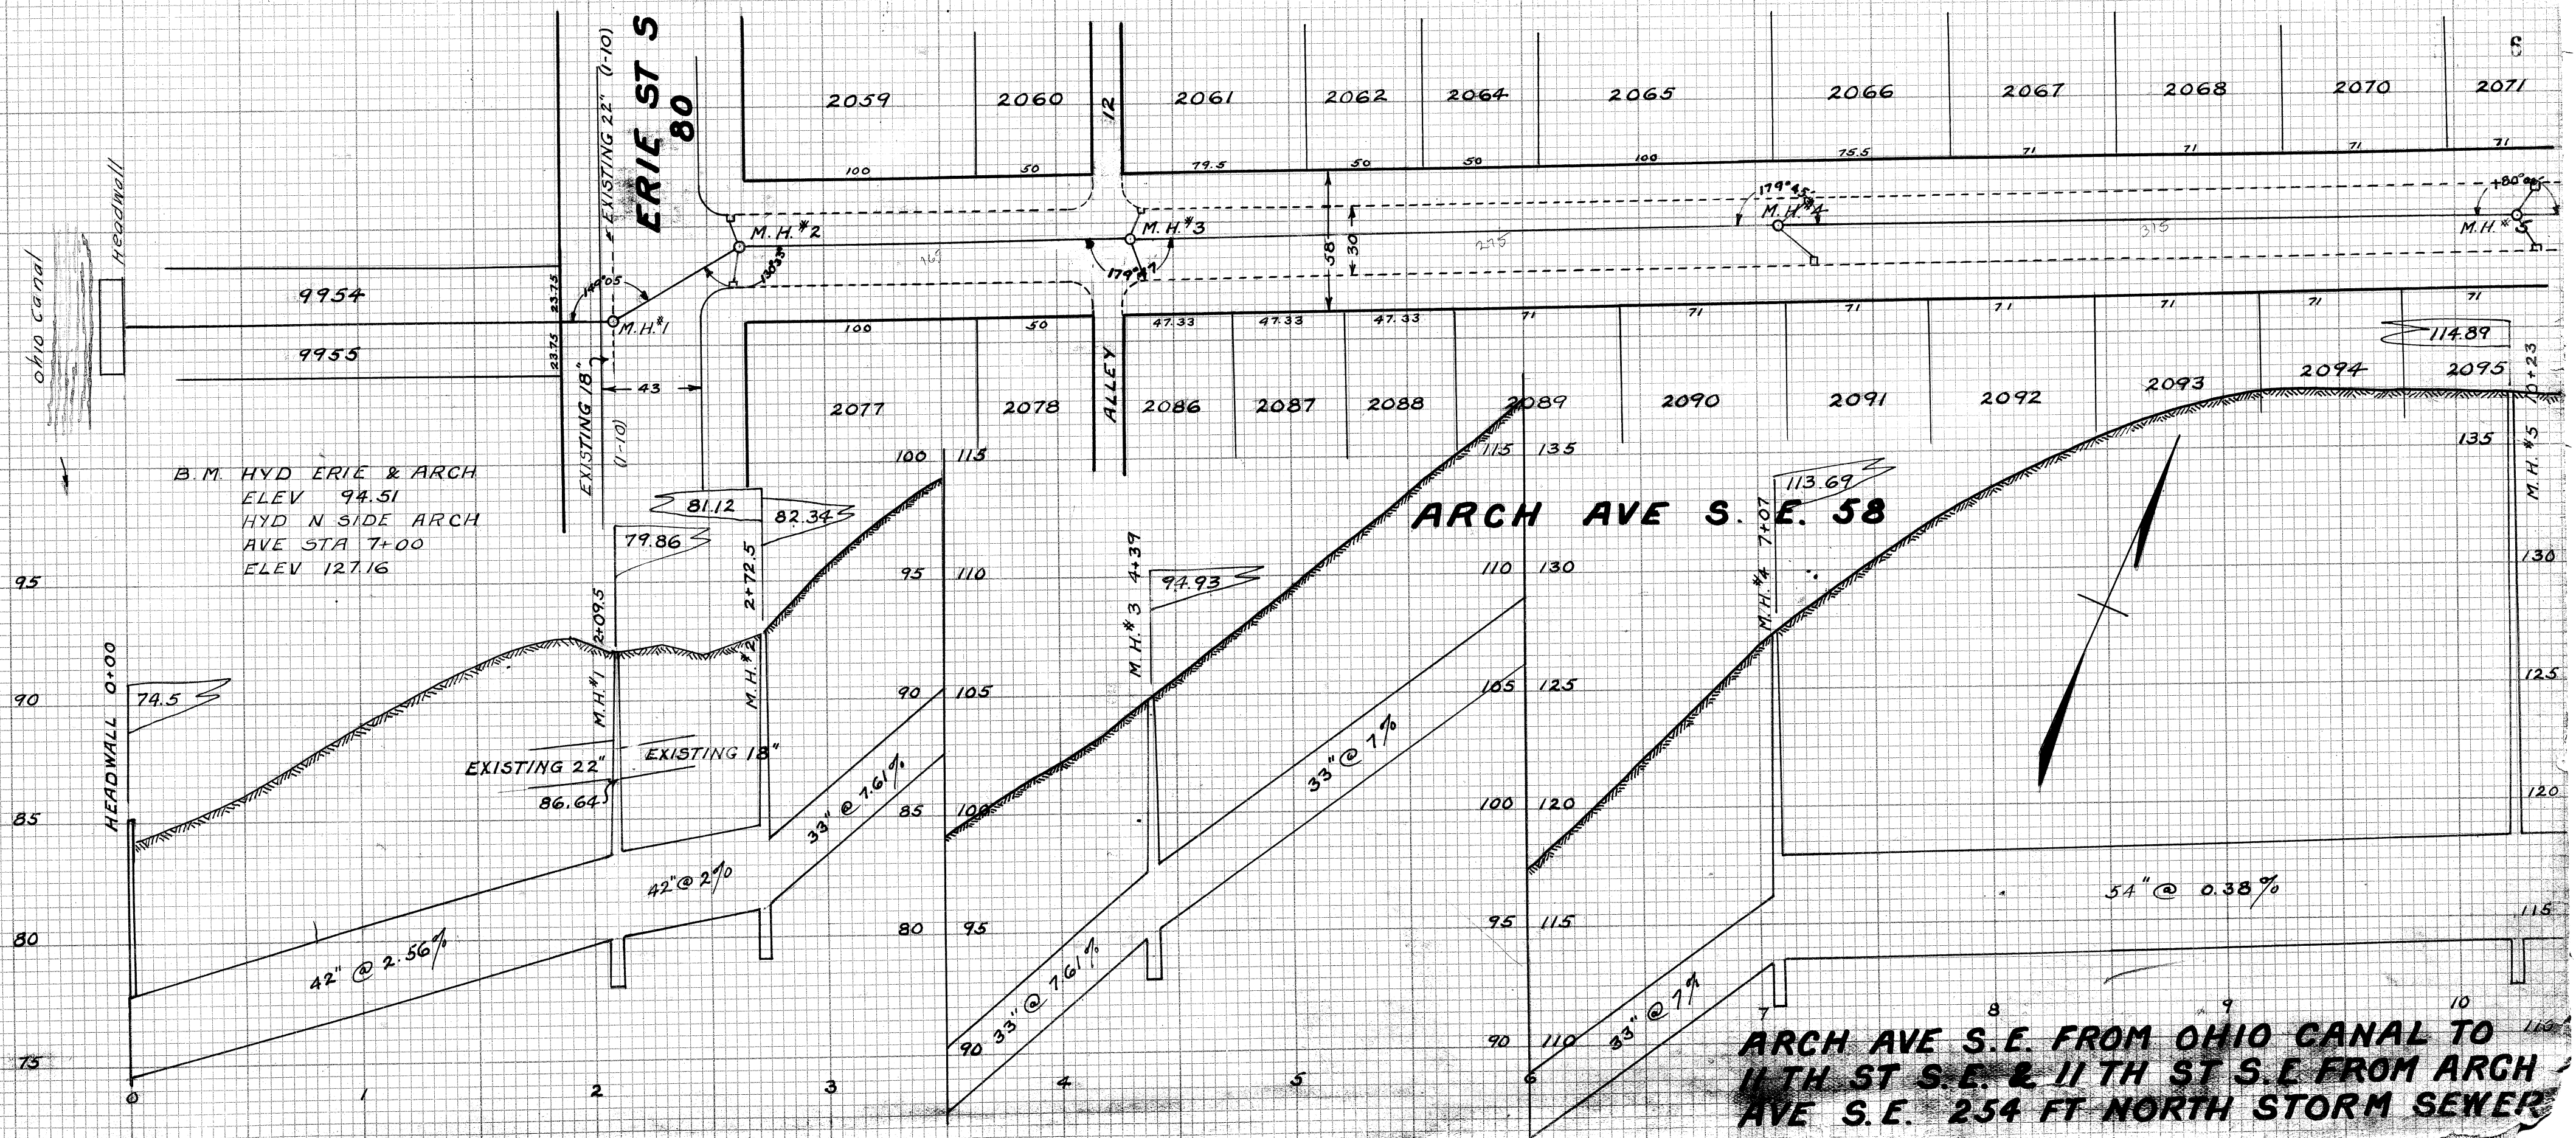

B.M. HYD ERIE & ARCH
ELEV 94.51
HYD N SIDE ARCH
AVE STA 7+00
ELEV 127.16

ARCH AVE S.E. FROM OHIO CANAL TO
11TH ST S.E. & 11TH ST S.E. FROM ARCH
AVE S.E. 254 FT NORTH STORM SEWER