


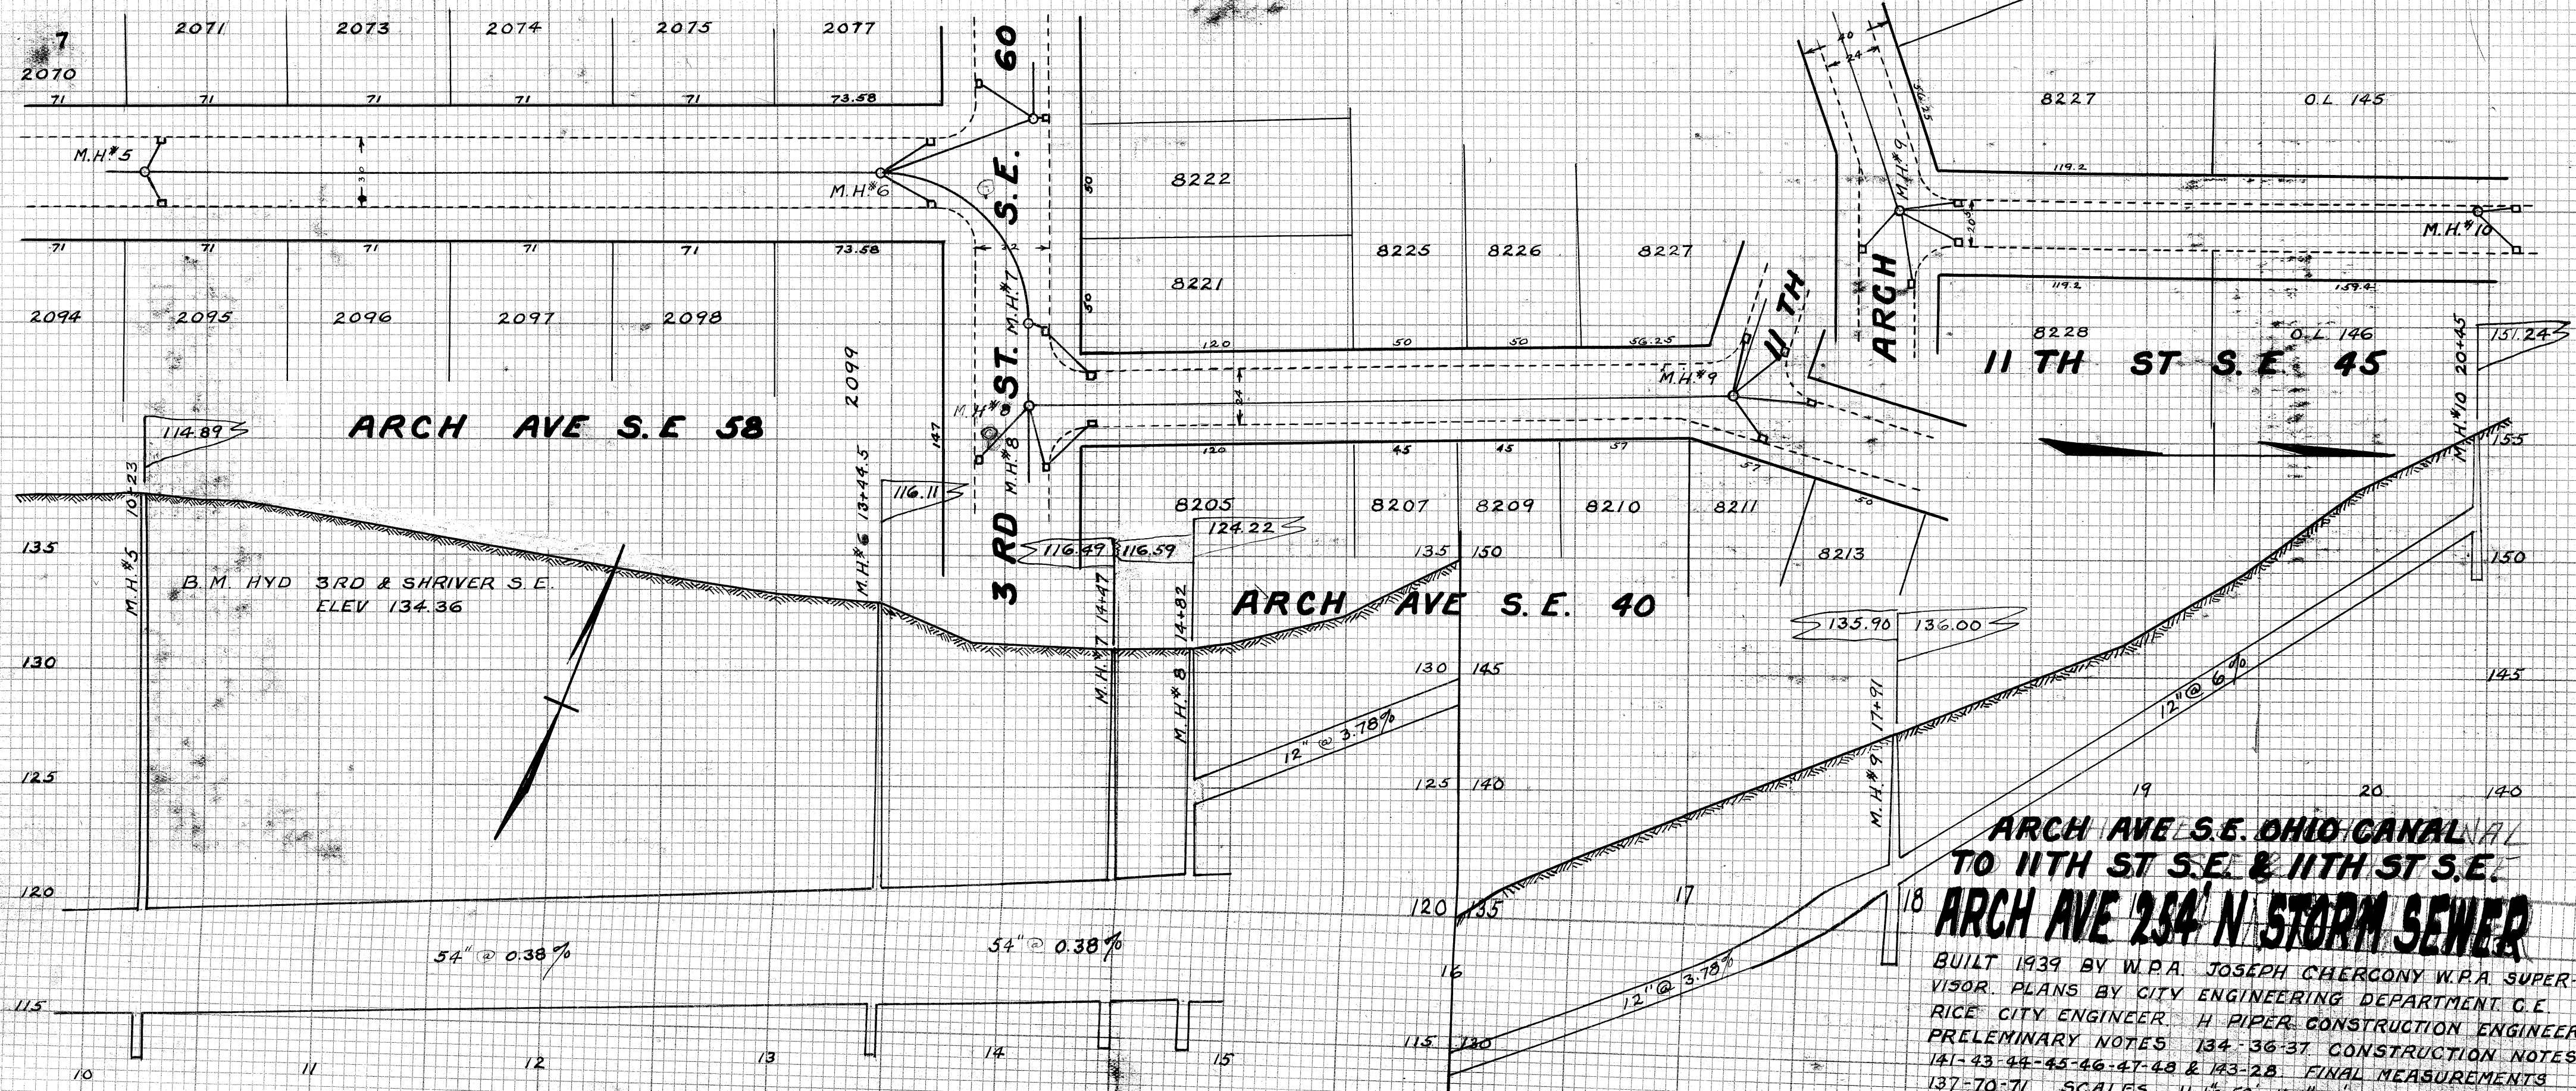

**ARCH AVE S.E. OHIO CANAL
TO 11TH ST S.E. & 11TH ST S.E.
ARCH AVE 234' N STORM SEWER**

BUILT 1939 BY W.P.A. JOSEPH CHERCONY W.P.A. SUPER-
VISOR. PLANS BY CITY ENGINEERING DEPARTMENT C.E.
RICE CITY ENGINEER. H PIPER CONSTRUCTION ENGINEER.
PRELIMINARY NOTES 134-36-37 CONSTRUCTION NOTES
141-43-44-45-46-47-48 & 143-28 FINAL MEASUREMENTS
137-70-71 SCALES H 1"=50' V 1"=5' PLOTTED 1-24-40
BY C. E. RICE.