



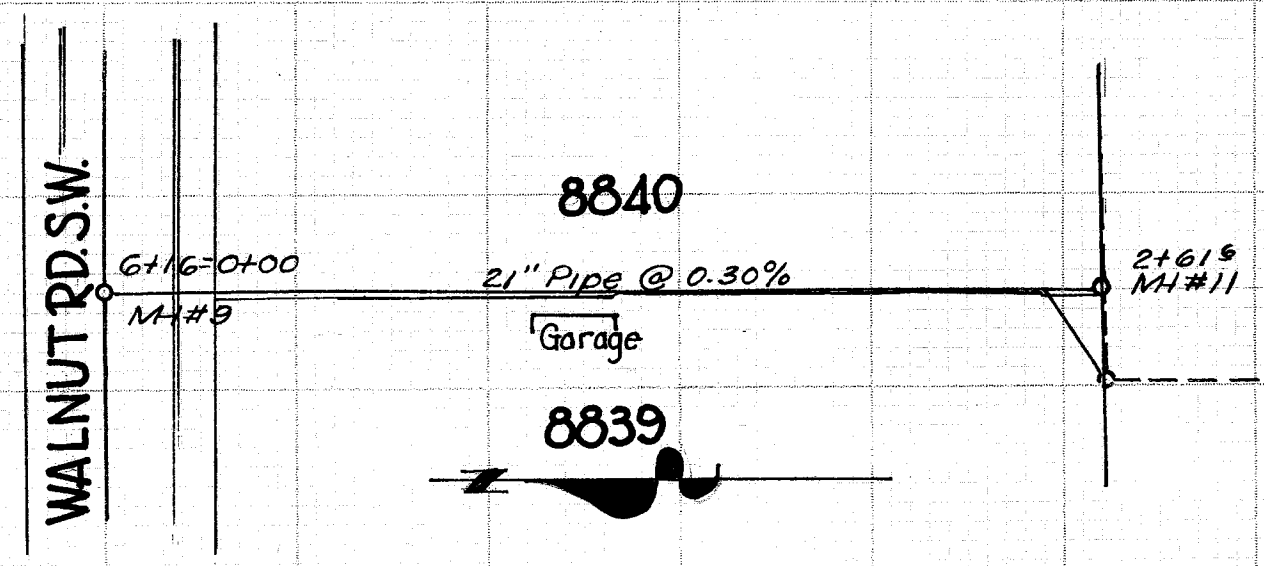

17TH ST. S.W. & WALNUT RD. S.W.
(CONT.)

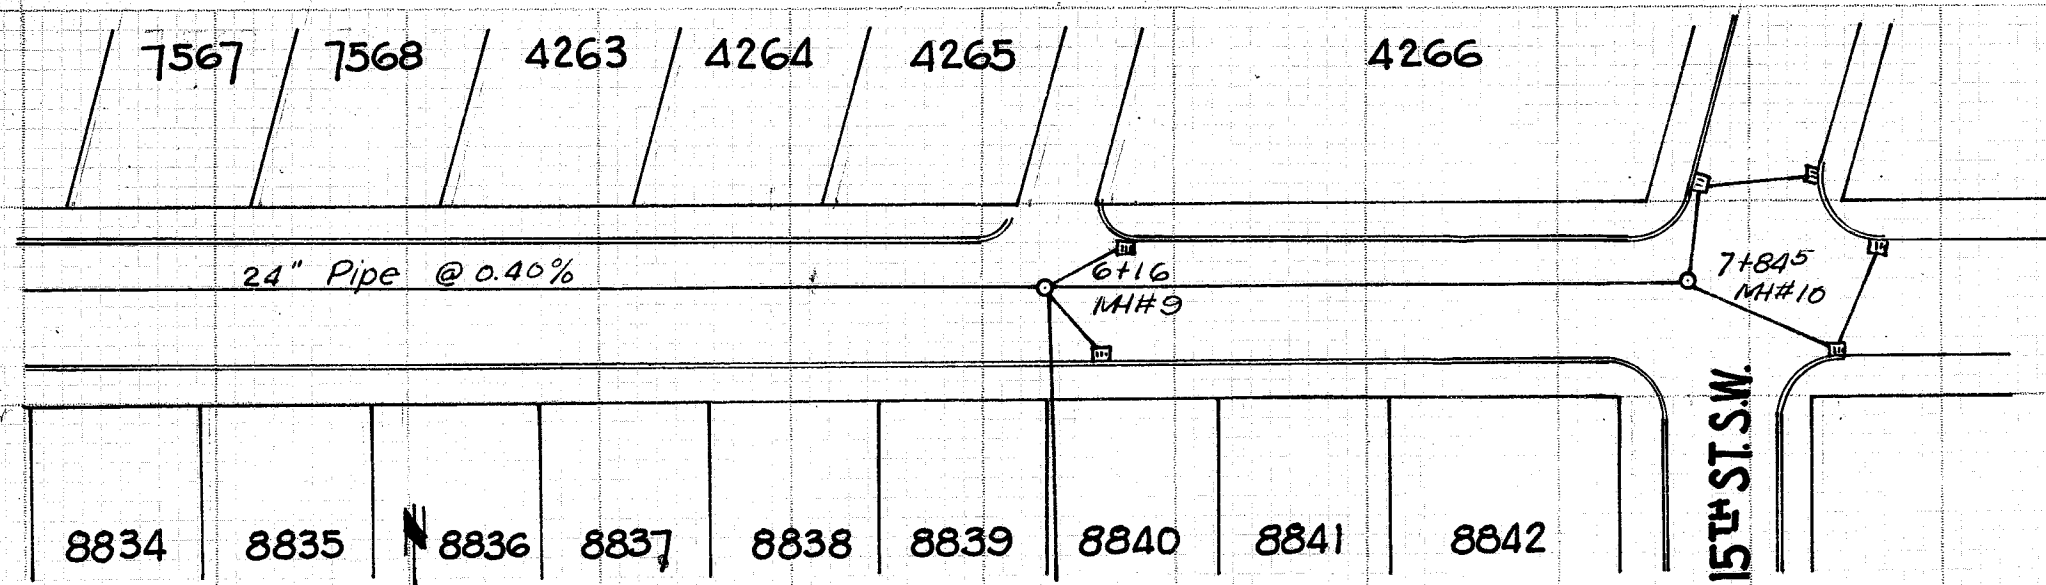