



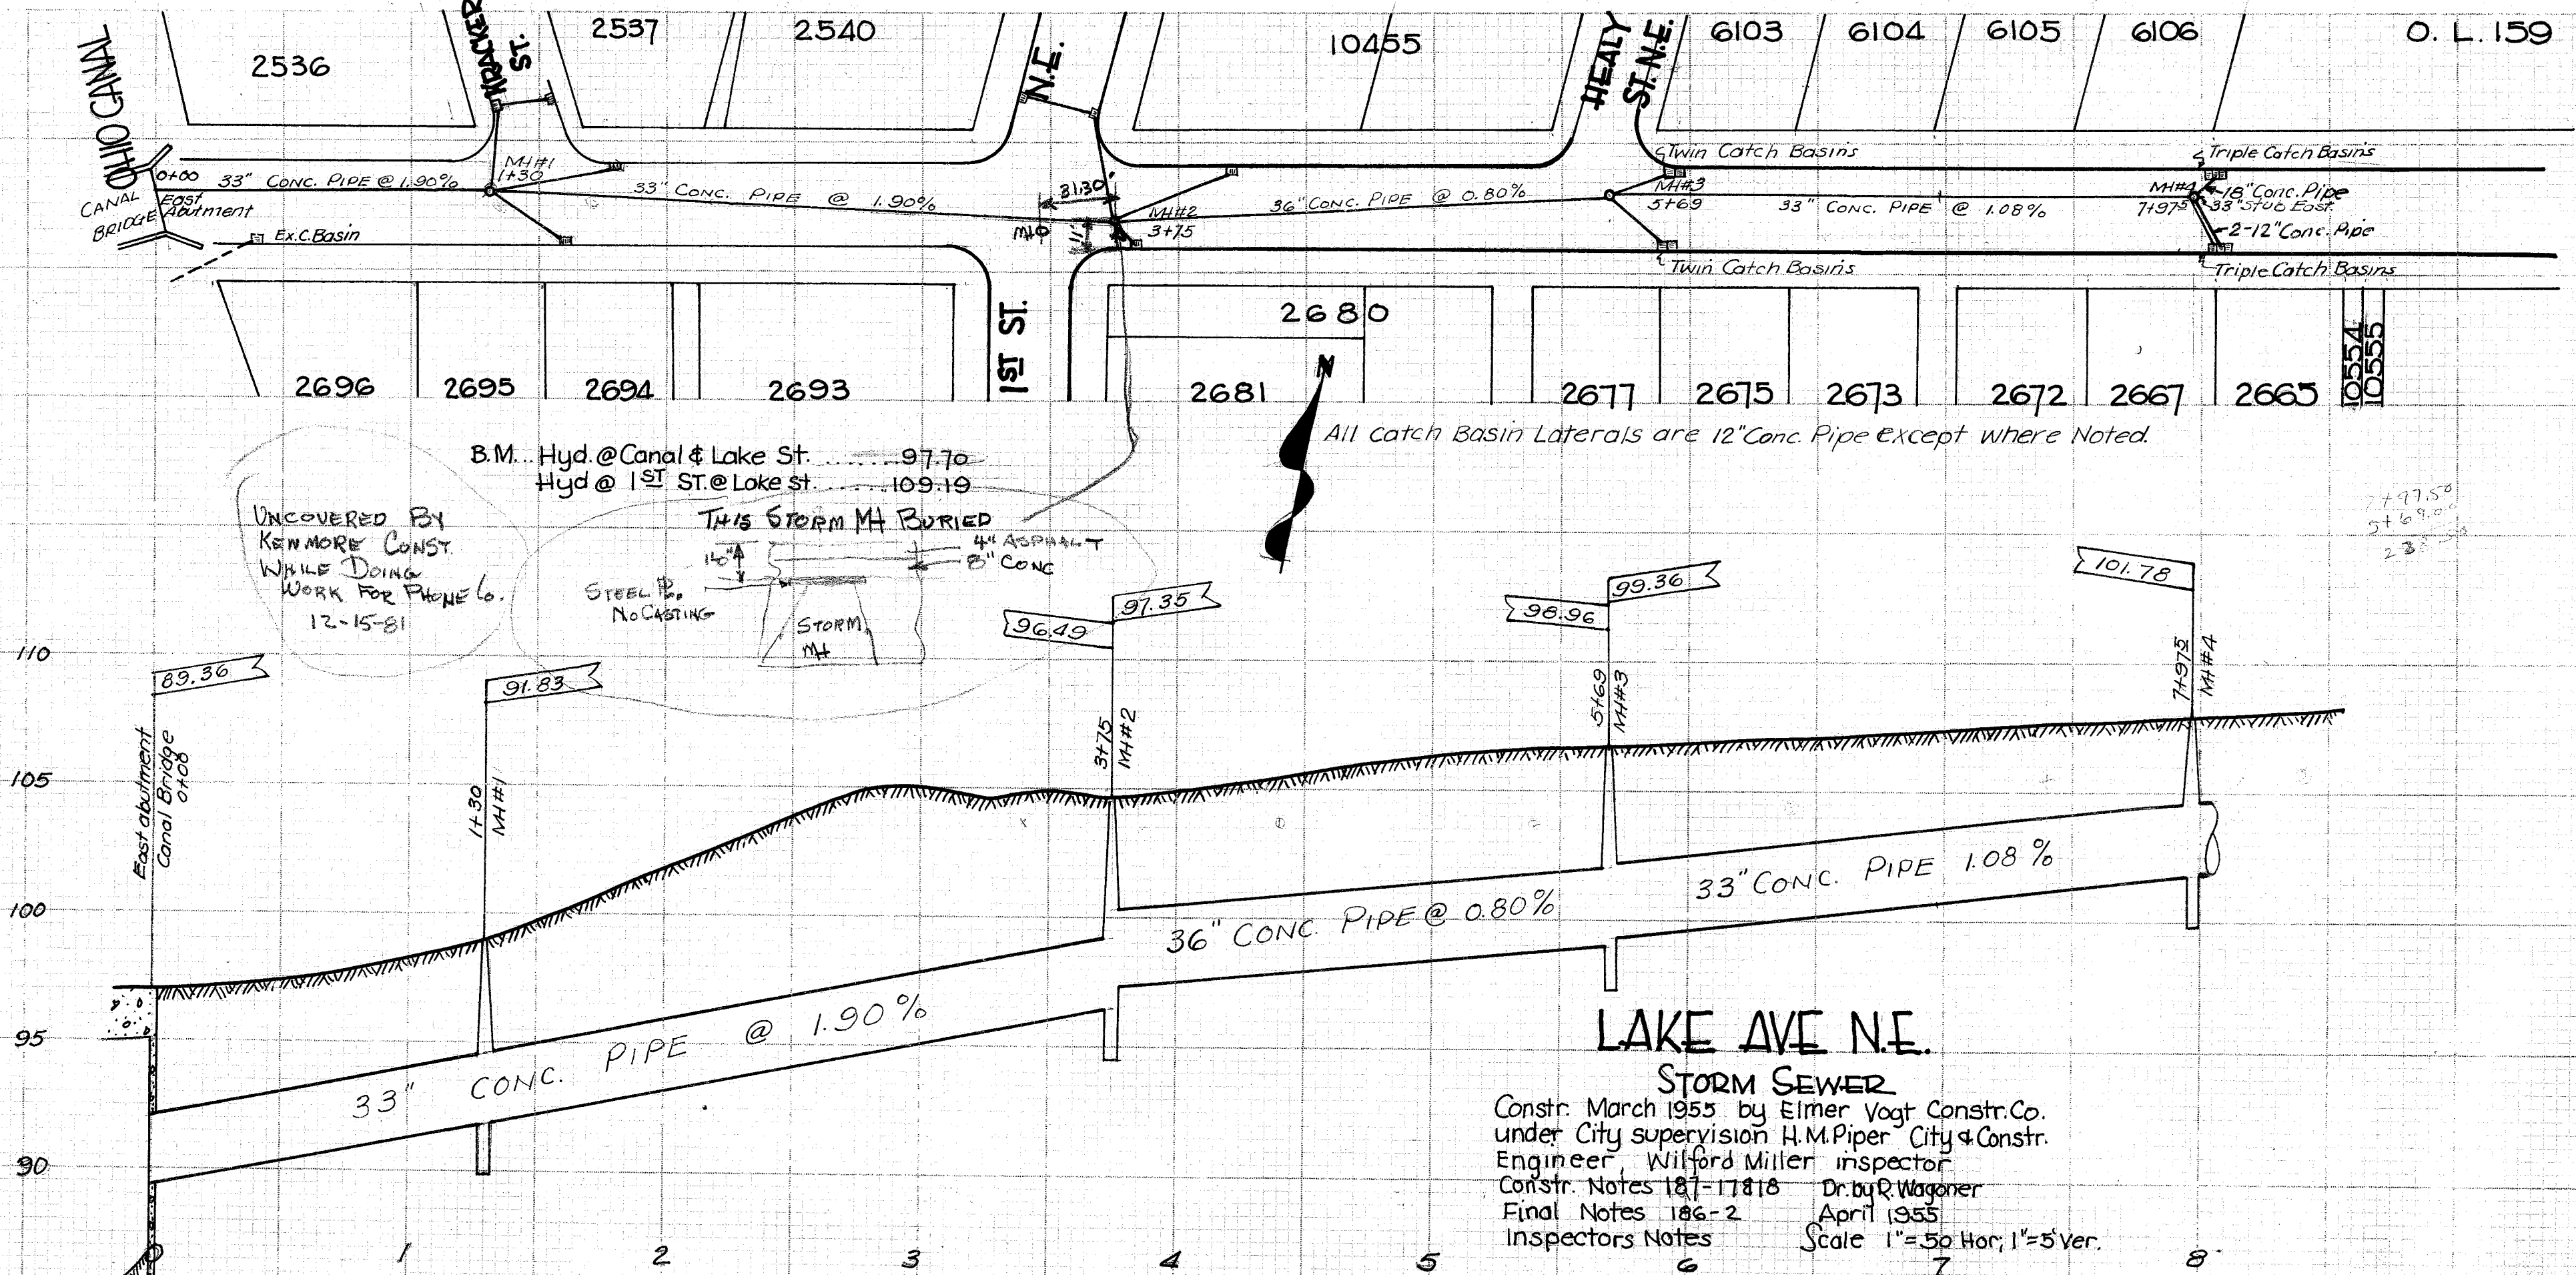


UNCOVERED BY
KENMORE CONST.
WHILE DOING
WORK FOR PHONE Co.
12-15-81

B.M. Hyd. @ Canal & Lake St. 97.70
Hyd @ 1ST ST. @ Lake St. 109.19

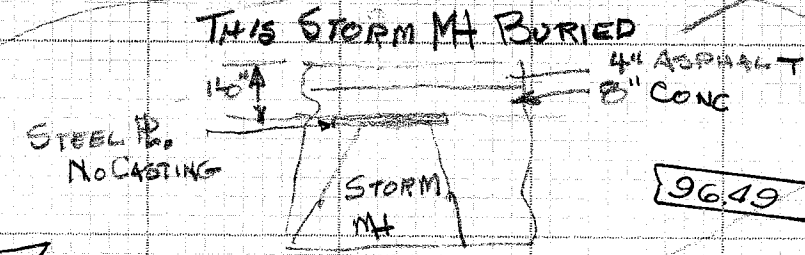

All catch Basin Laterals are 12" Conc. Pipe except where Noted.

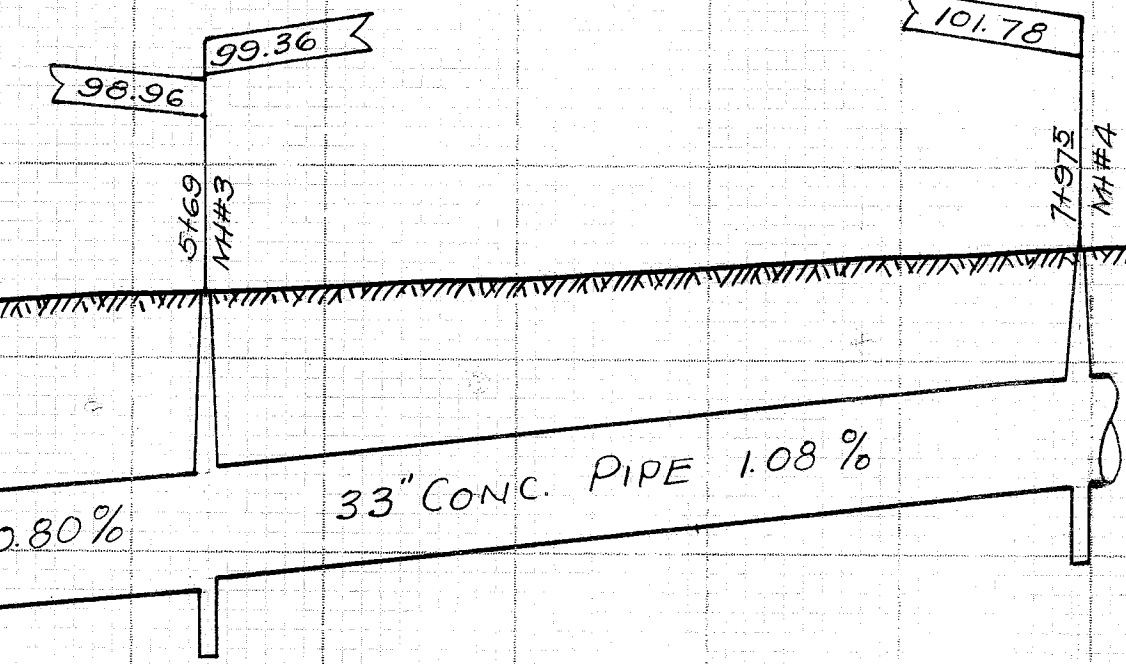

LAKE AVE N.E.

STORM SEWER

Constr. March 1955 by Elmer Vogt Constr. Co.
under City supervision H.M. Piper City & Constr.
Engineer, Wilford Miller inspector
Constr. Notes 187-17818 Dr. by R. Wagoner
Final Notes 186-2 April 1955
Inspectors Notes Scale 1"=50' Hor, 1"=5' Ver.

7+97.50
5+69.00
23'