

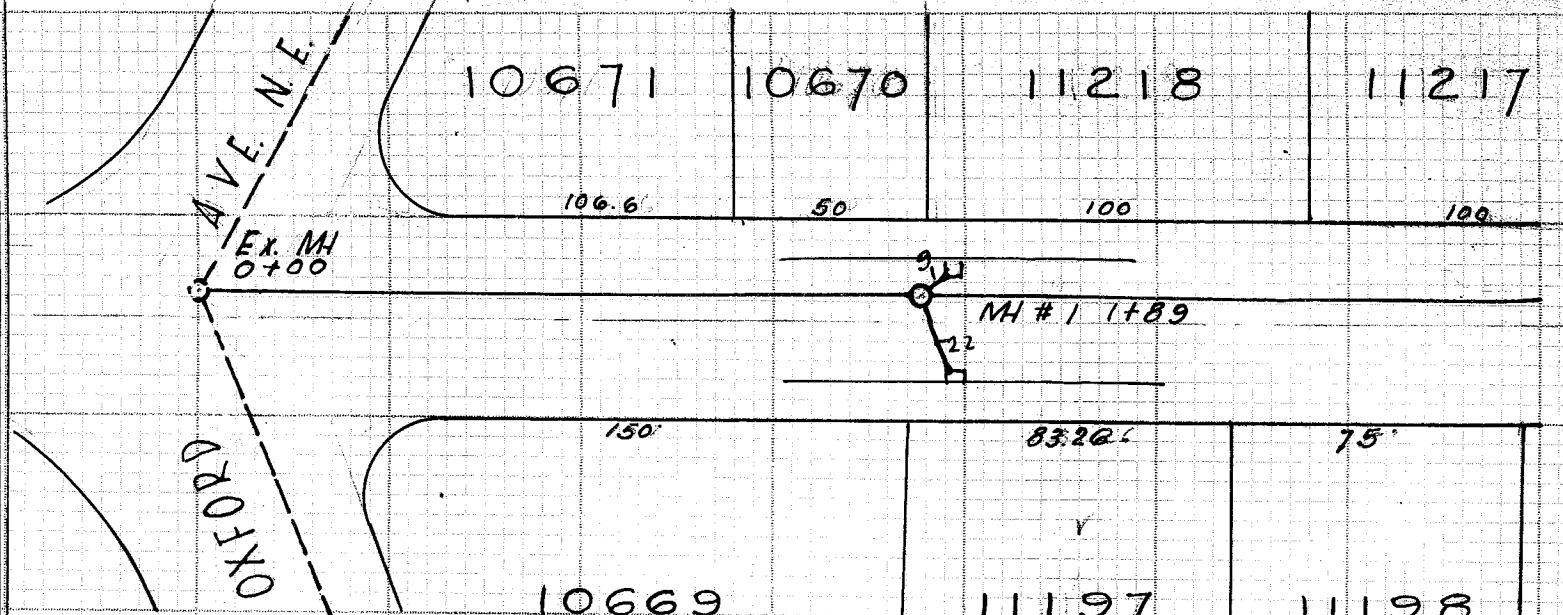


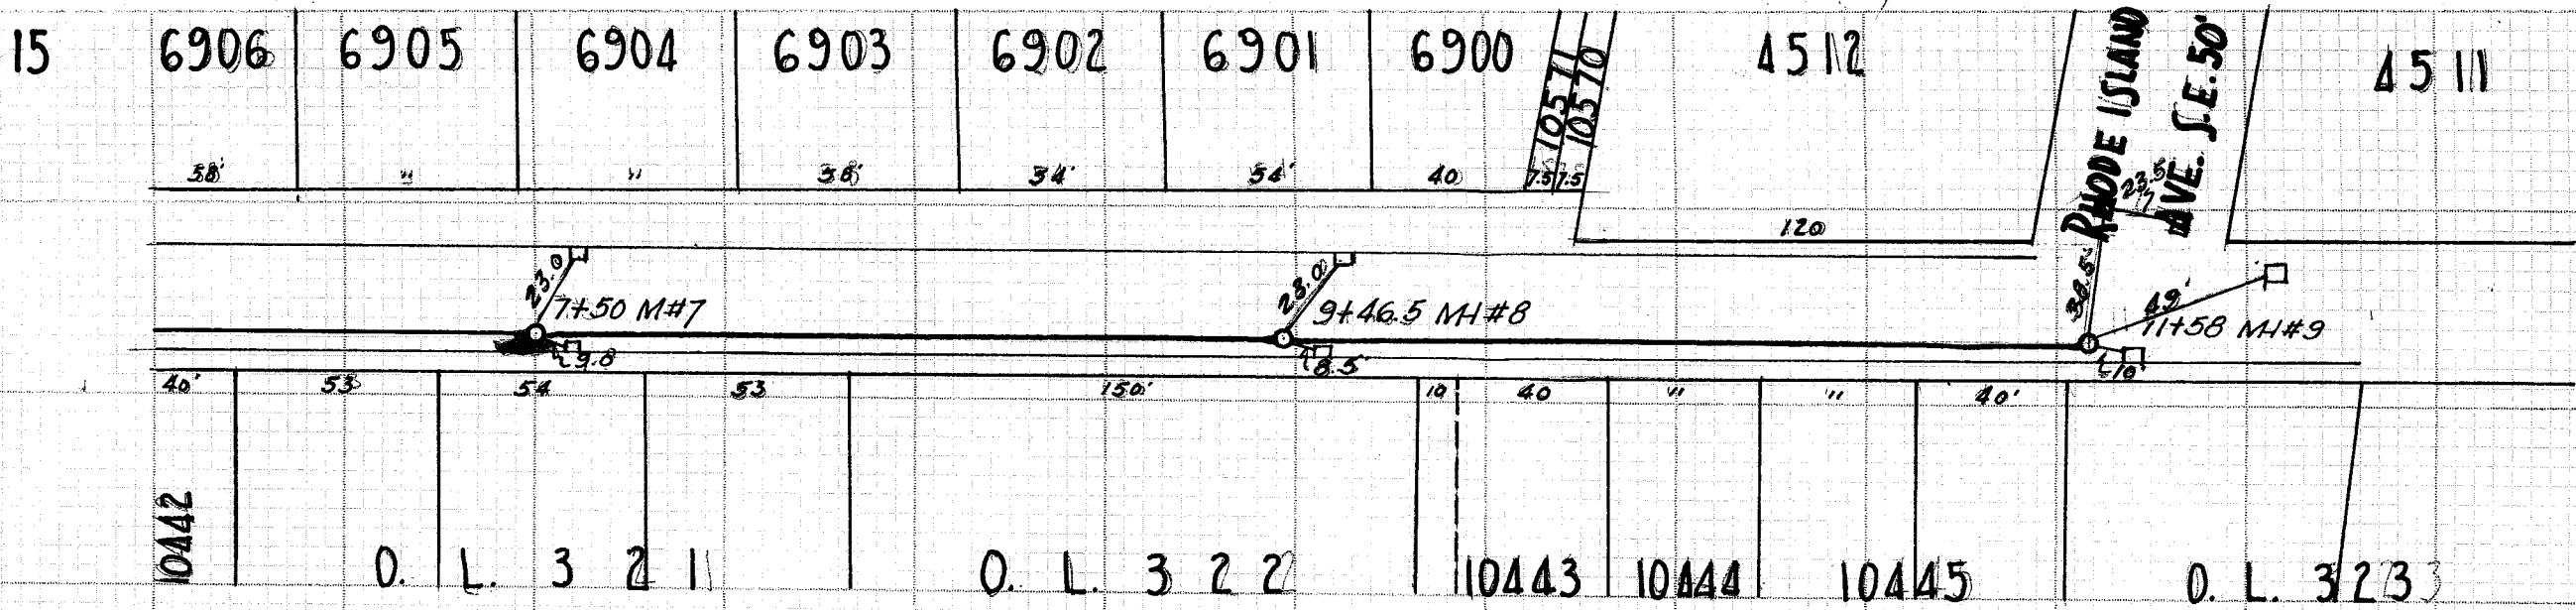

27 TH ST. S.E.
(STORM SEWER)
(CONT.)

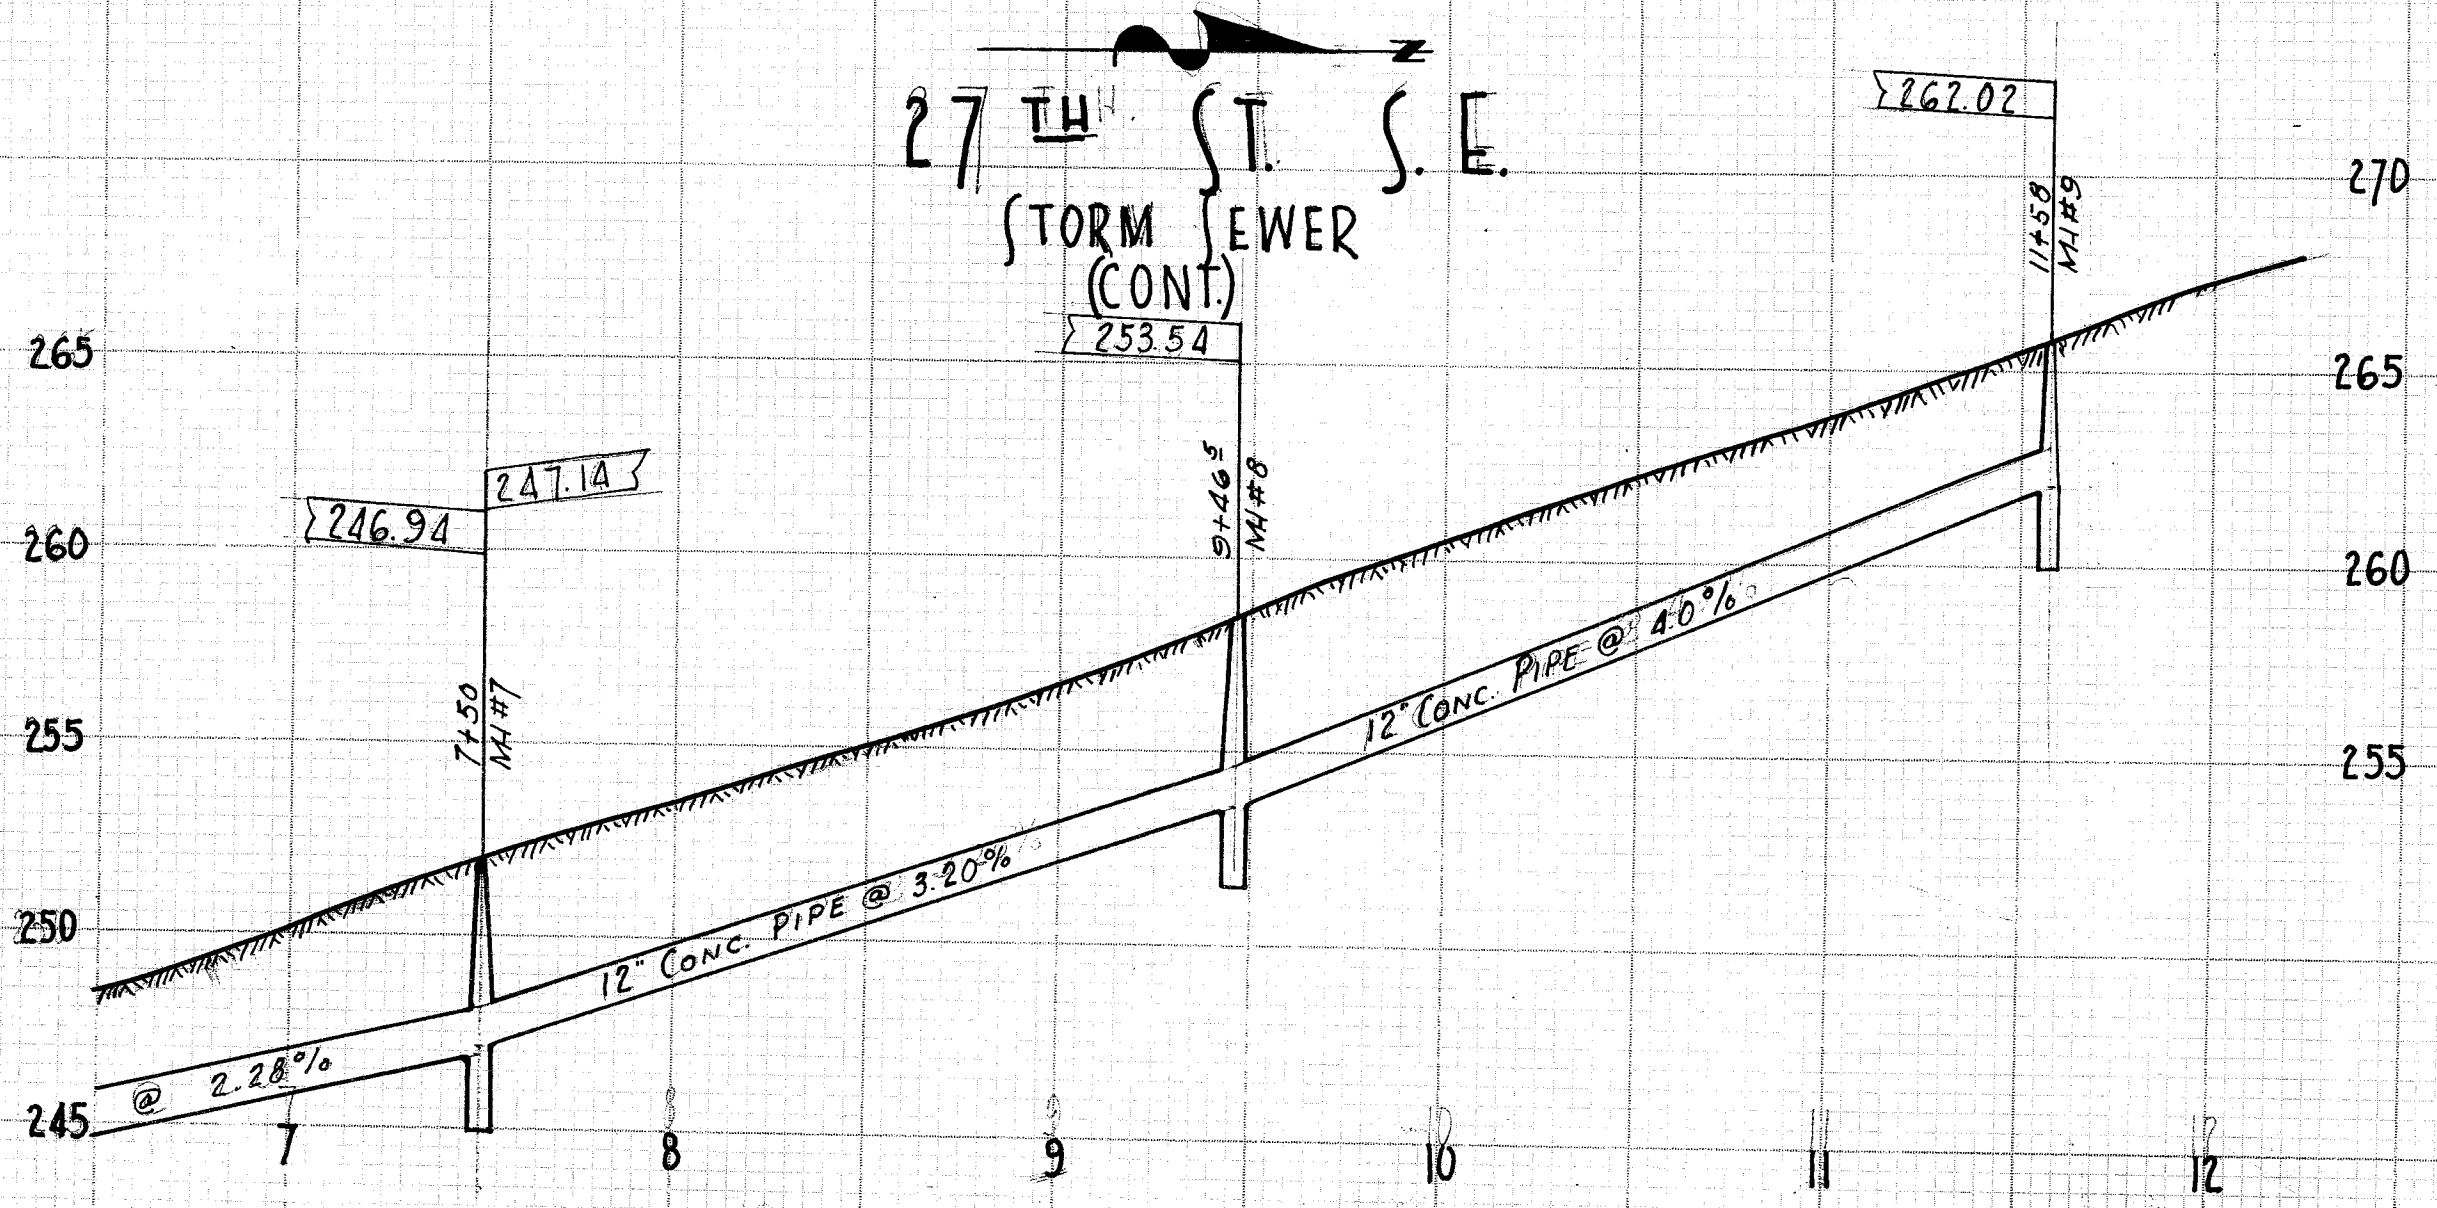

DEXTER STORM

Constr'd 1954 by Vogt Constr. Co. of Massillon, Ohio for Charity Potch under city plans + supervision, H.M. Piper, City + Constr. Eng.
Constr. Notes 184-48
Final Notes 186 pg. 7

