


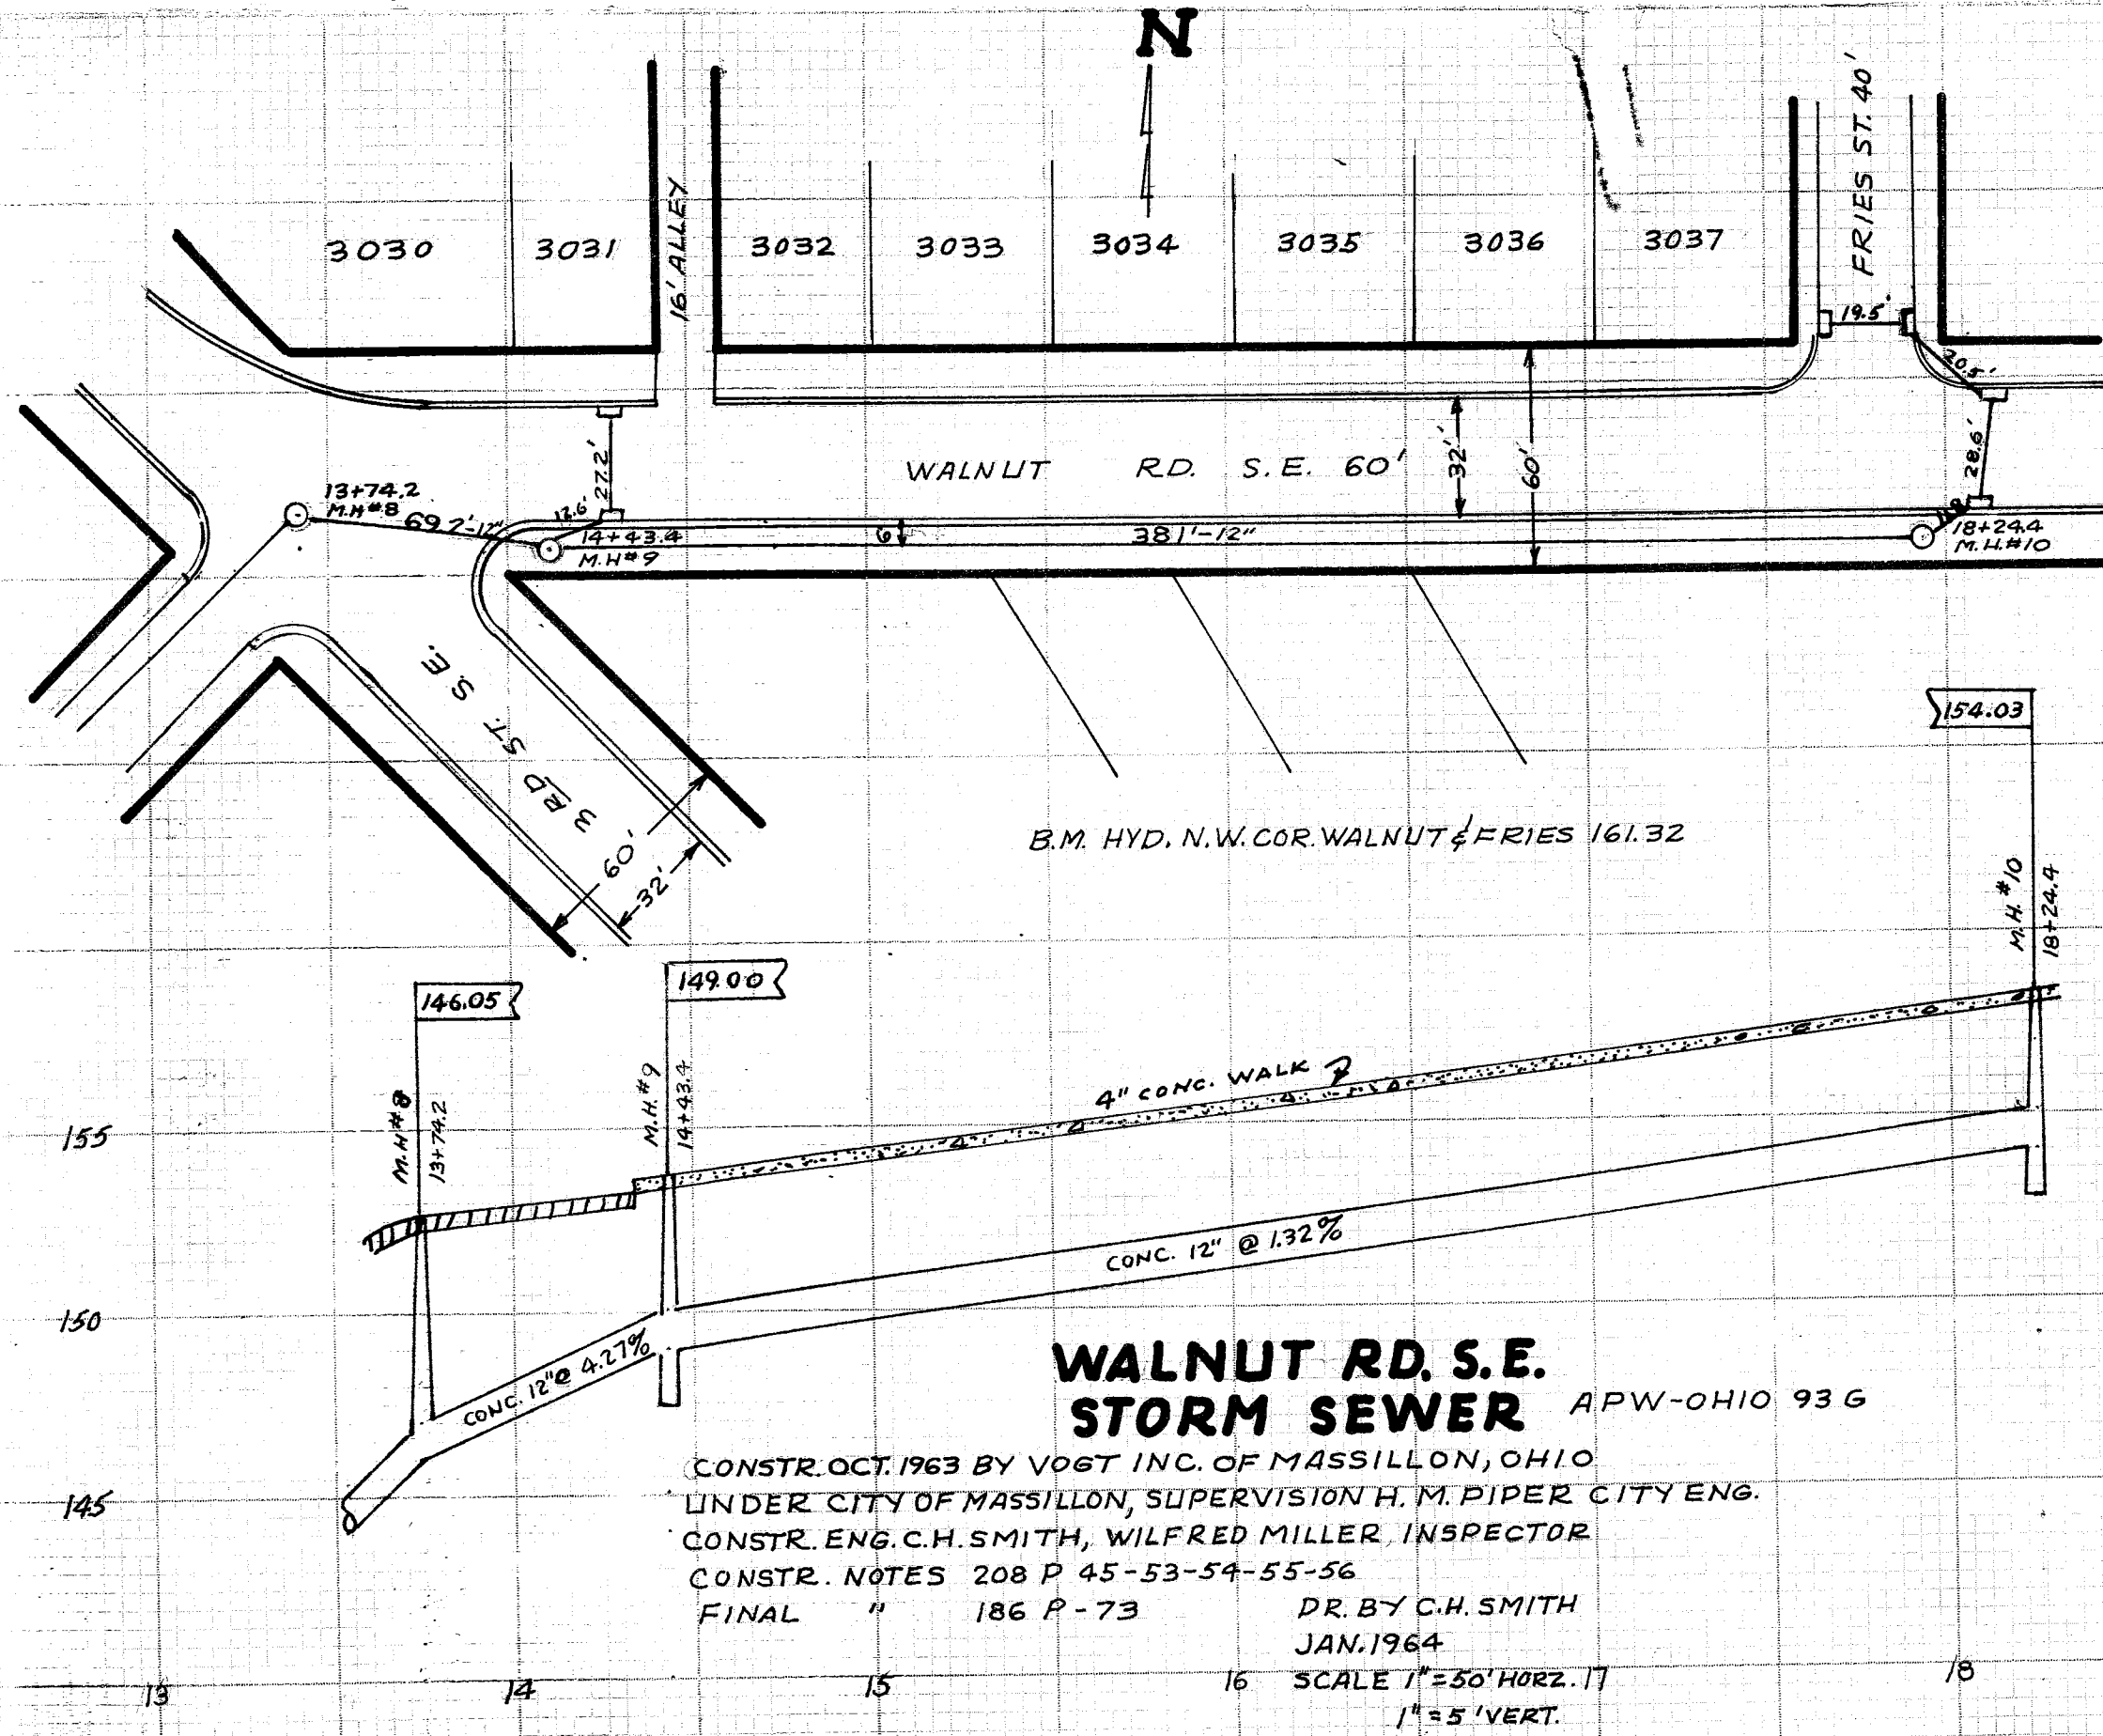

APW-OHIO 93 G


JAN. 1964
SCALE 1" = 50' HORIZ.
1" = 5' VERT.


