


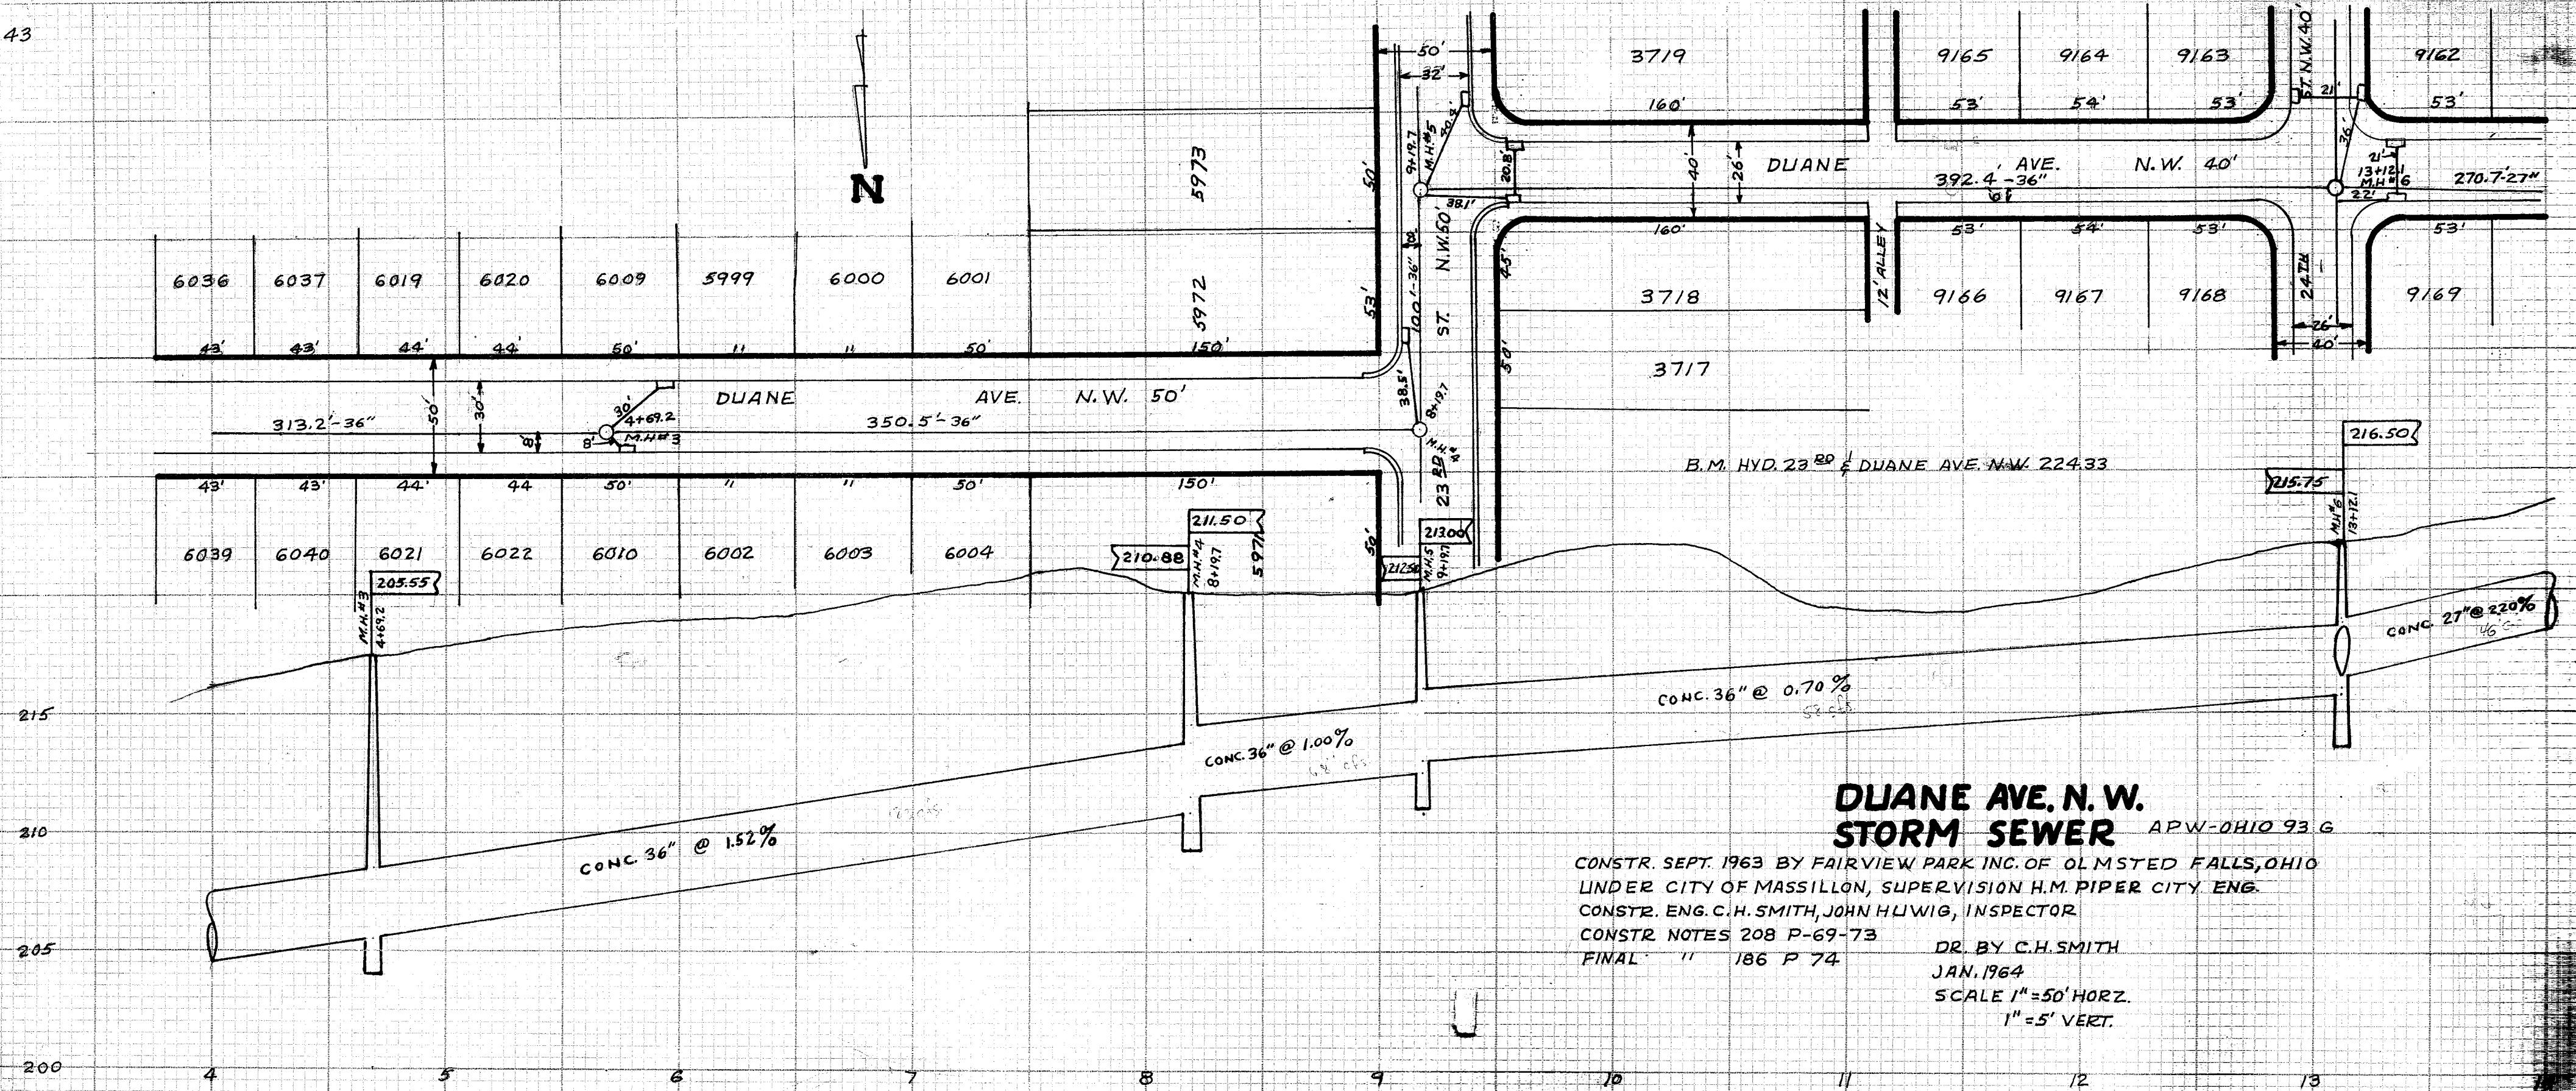

**DUANE AVE. N.W.
STORM SEWER**

APW-OHIO 93 G

CONSTR. SEPT. 1963 BY FAIRVIEW PARK INC. OF OLMSTED FALLS, OHIO
UNDER CITY OF MASSILLON, SUPERVISION H.M. PIPER CITY ENG.
CONSTR. ENG. C.H. SMITH, JOHN H. LUWIG, INSPECTOR
CONSTR. NOTES 208 P-69-73
FINAL " 186 P 74

DR. BY C.H. SMITH
JAN. 1964
SCALE 1"=50' HORIZ.
1"=5' VERT.