


CONTINUED ON Pg. 6

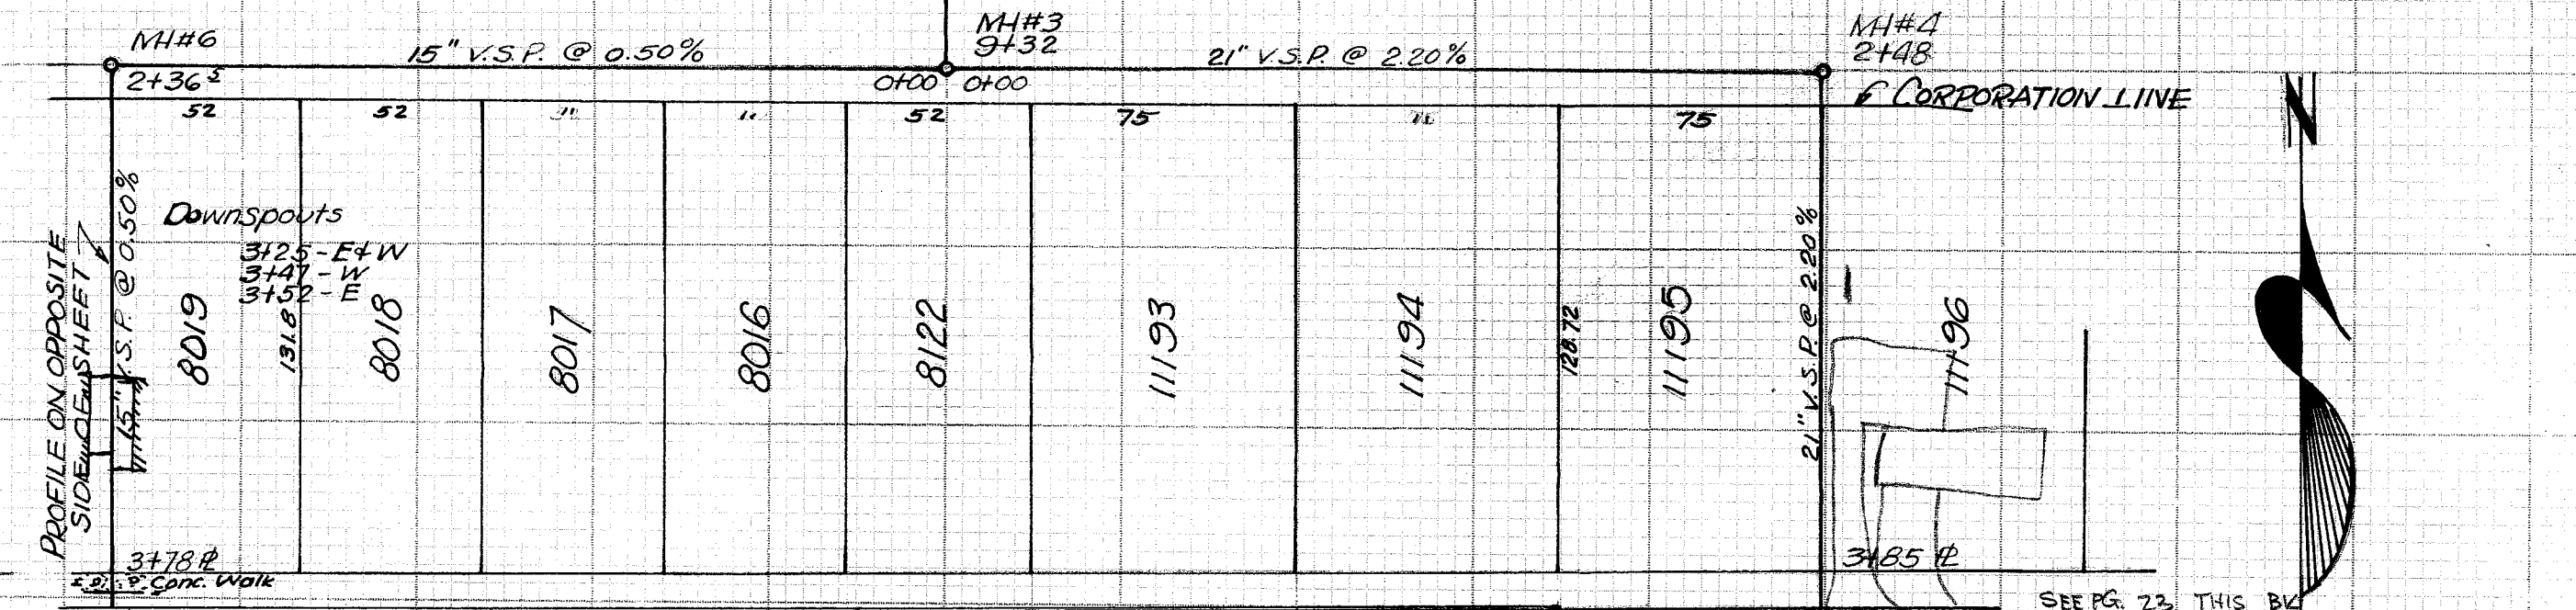

STONER RD. N.E. STORM SEWER (CONT.)

