


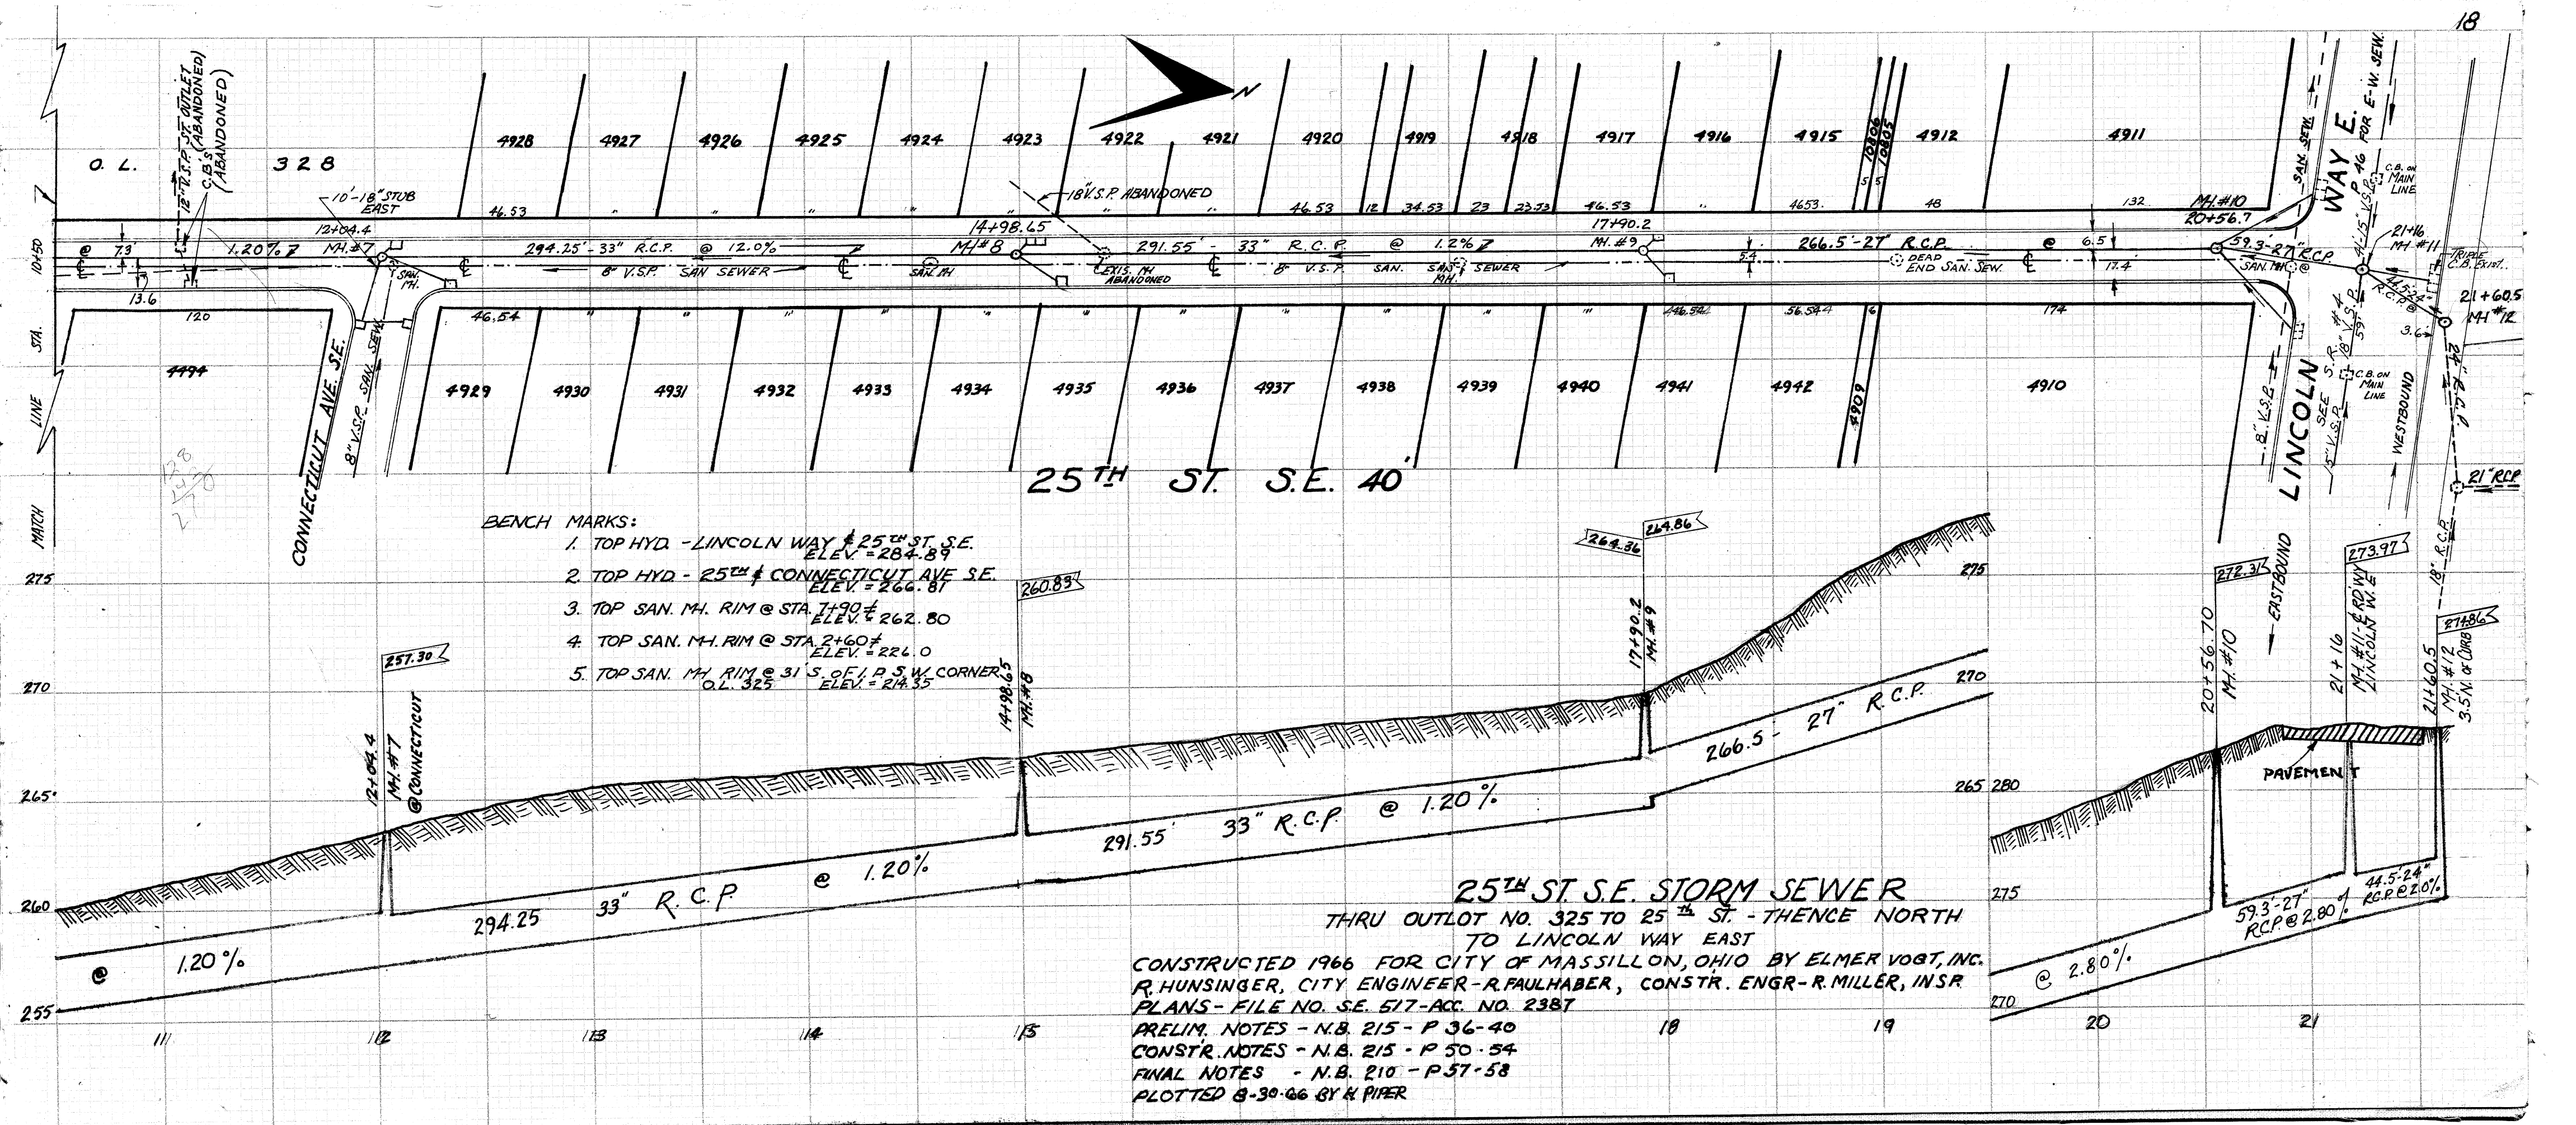

BENCH MARKS:

1. TOP HYD. - LINCOLN WAY & 25TH ST. S.E.
ELEV. = 284.89
2. TOP HYD. - 25TH & CONNECTICUT AVE. S.E.
ELEV. = 266.87
3. TOP SAN. MH. RIM @ STA. 1+90.2
ELEV. = 262.80
4. TOP SAN. MH. RIM @ STA. 2+60.5
ELEV. = 226.0
5. TOP SAN. MH. RIM @ 31' S. OF I.P.S.W. CORNER
O.L. 325 ELEV. = 214.35

25TH ST. S.E. STORM SEWER

THRU OUTLOT NO. 325 TO 25TH ST. - THENCE NORTH
TO LINCOLN WAY EAST

CONSTRUCTED 1966 FOR CITY OF MASSILLON, OHIO BY ELMER VOGT, INC.
R. HUNSINGER, CITY ENGINEER - R. FAULHABER, CONSTR. ENGR - R. MILLER, INSR
PLANS - FILE NO. SE. 517-ACC. NO. 2387

PRELIM. NOTES - N.B. 215 - P 36-40
CONSTR. NOTES - N.B. 215 - P 50-54
FINAL NOTES - N.B. 210 - P 57-58
PLOTTED 8-30-66 BY K. PIPER