


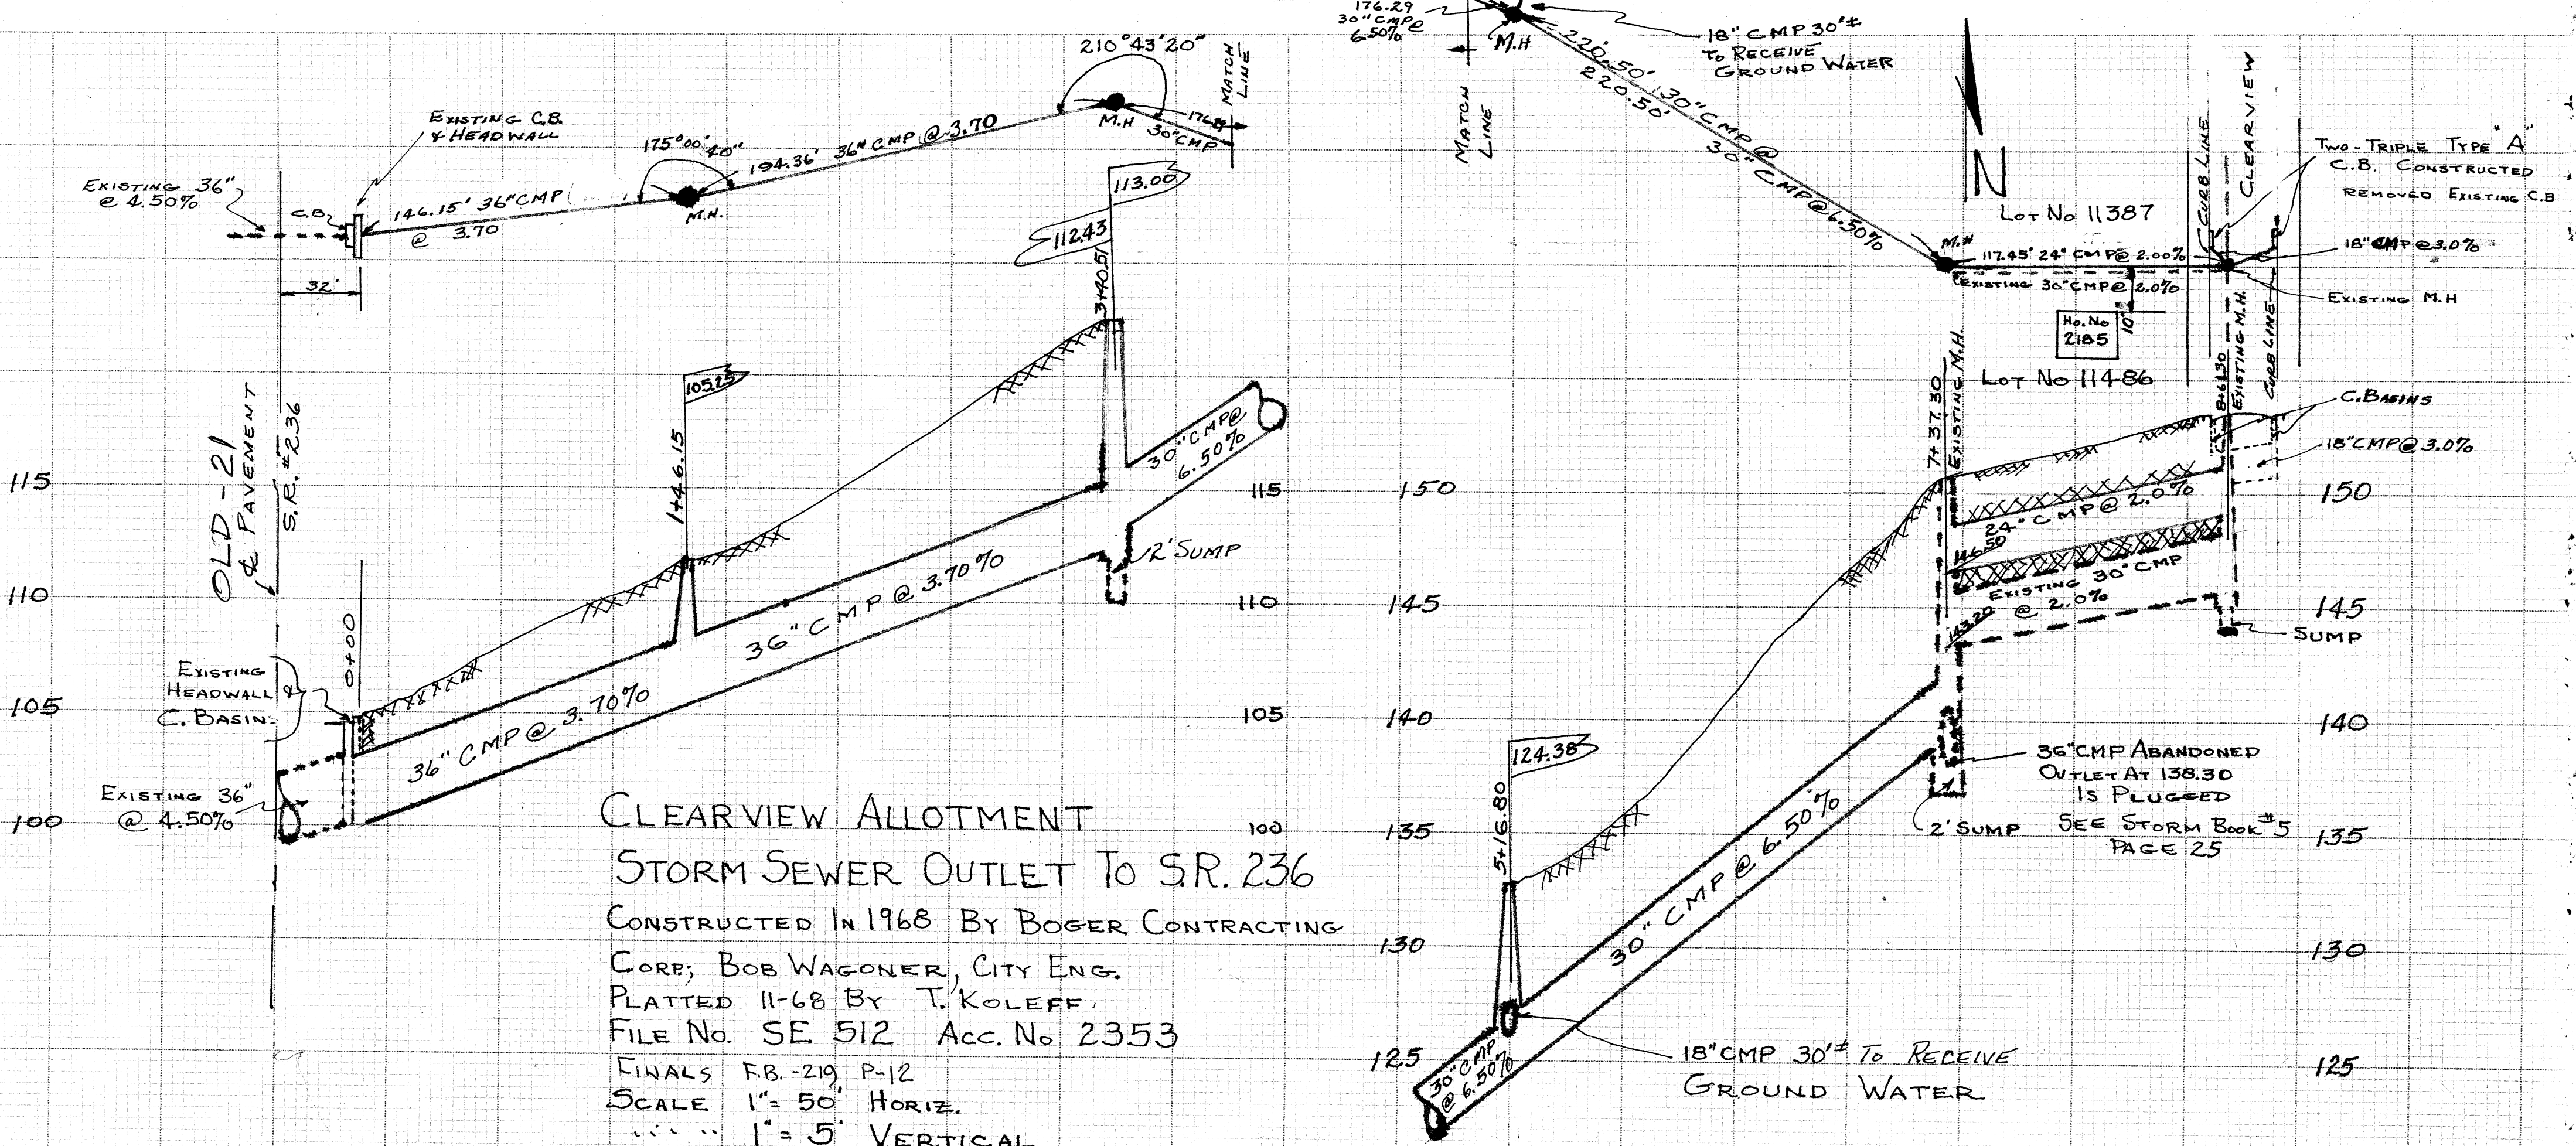

CLEARVIEW ALLOTMENT
STORM SEWER OUTLET TO S.R. 236
CONSTRUCTED IN 1968 BY BOGER CONTRACTING
CORP; BOB WAGONER, CITY ENG.
PLATTED 11-68 BY T. KOLEFF.
FILE NO. SE 512 ACC. NO. 2353
FINALS FB-219, P-12
SCALE 1" = 50' HORIZ.
1" = 5' VERTICAL