


1060

1050

1045

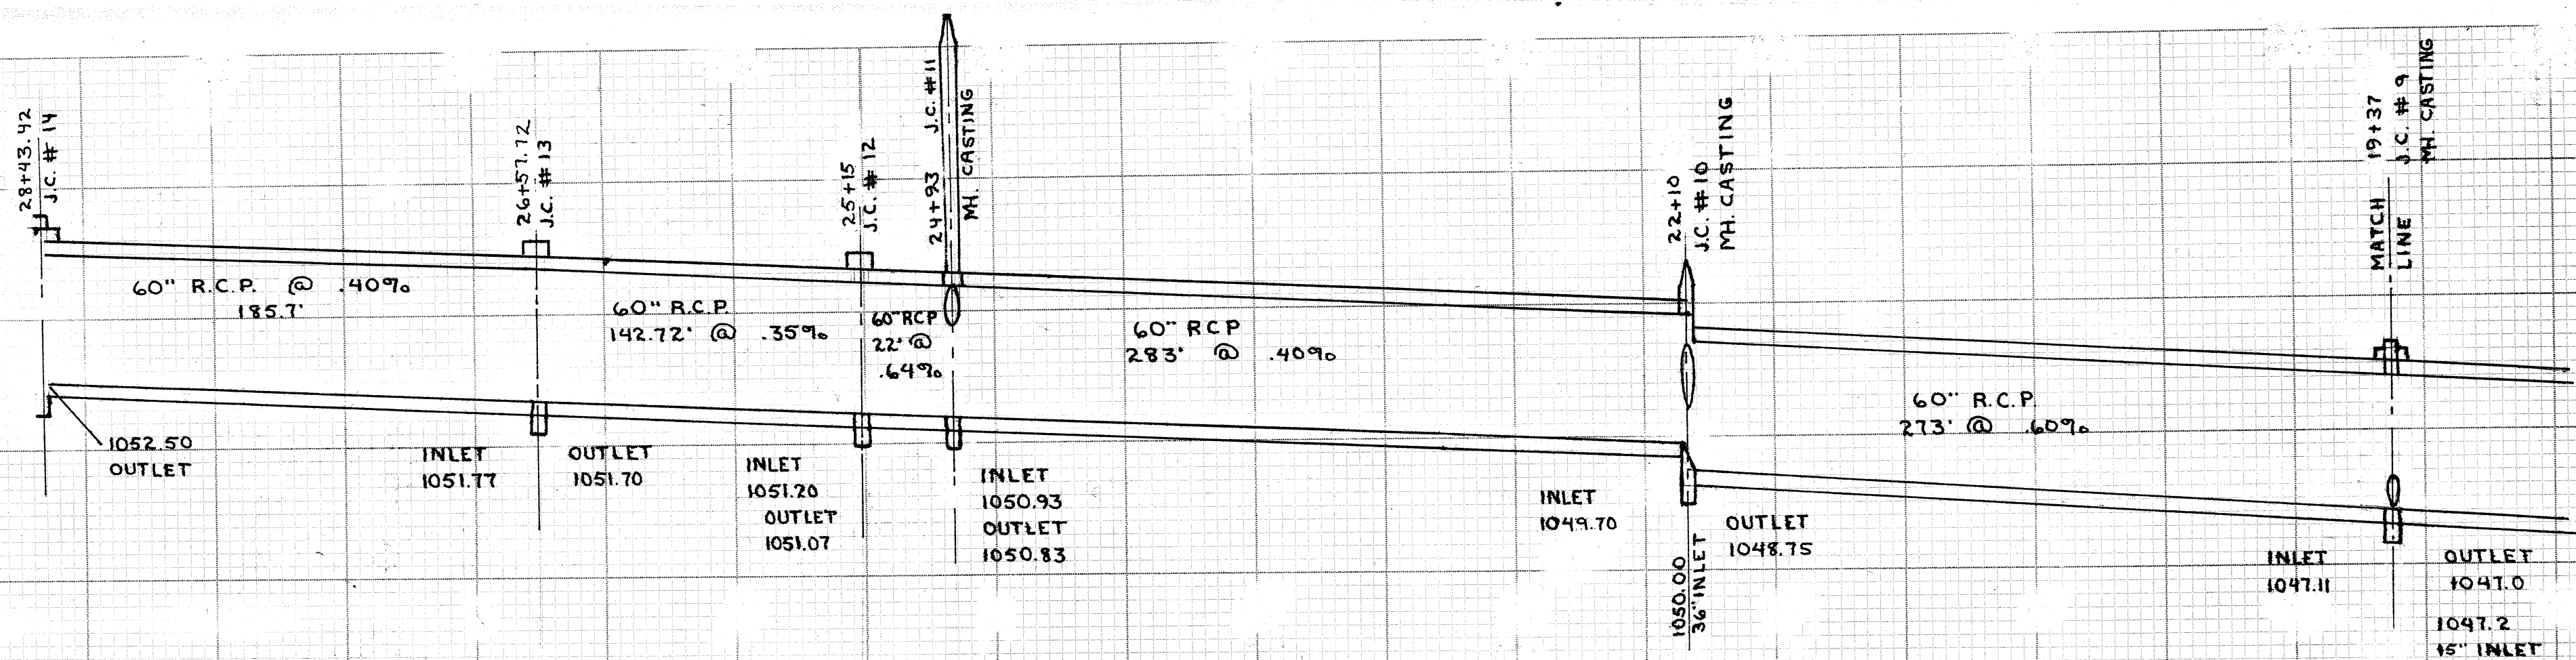

PROFILE FOR
COL. HILLS
STM. SEWER

NOT TO
SCALE