
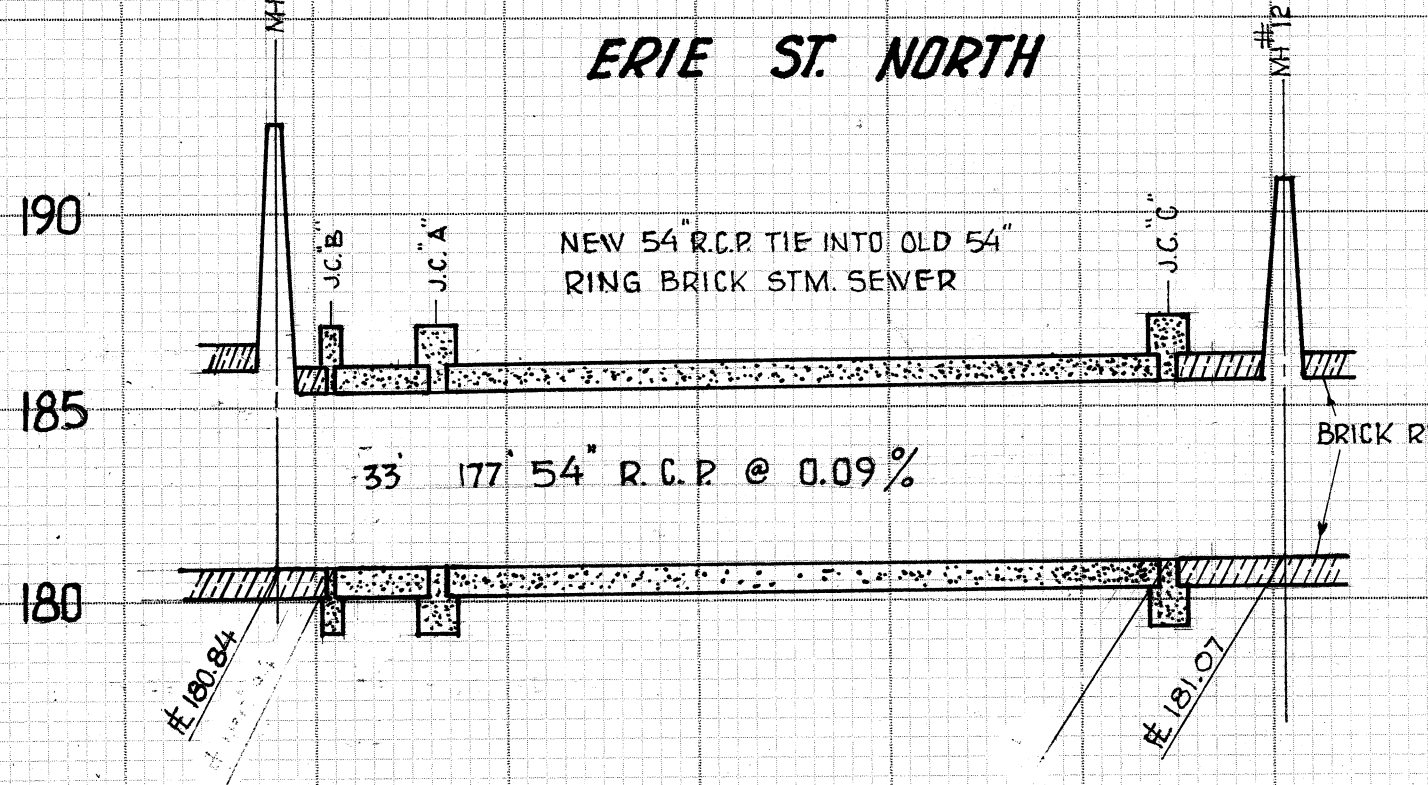


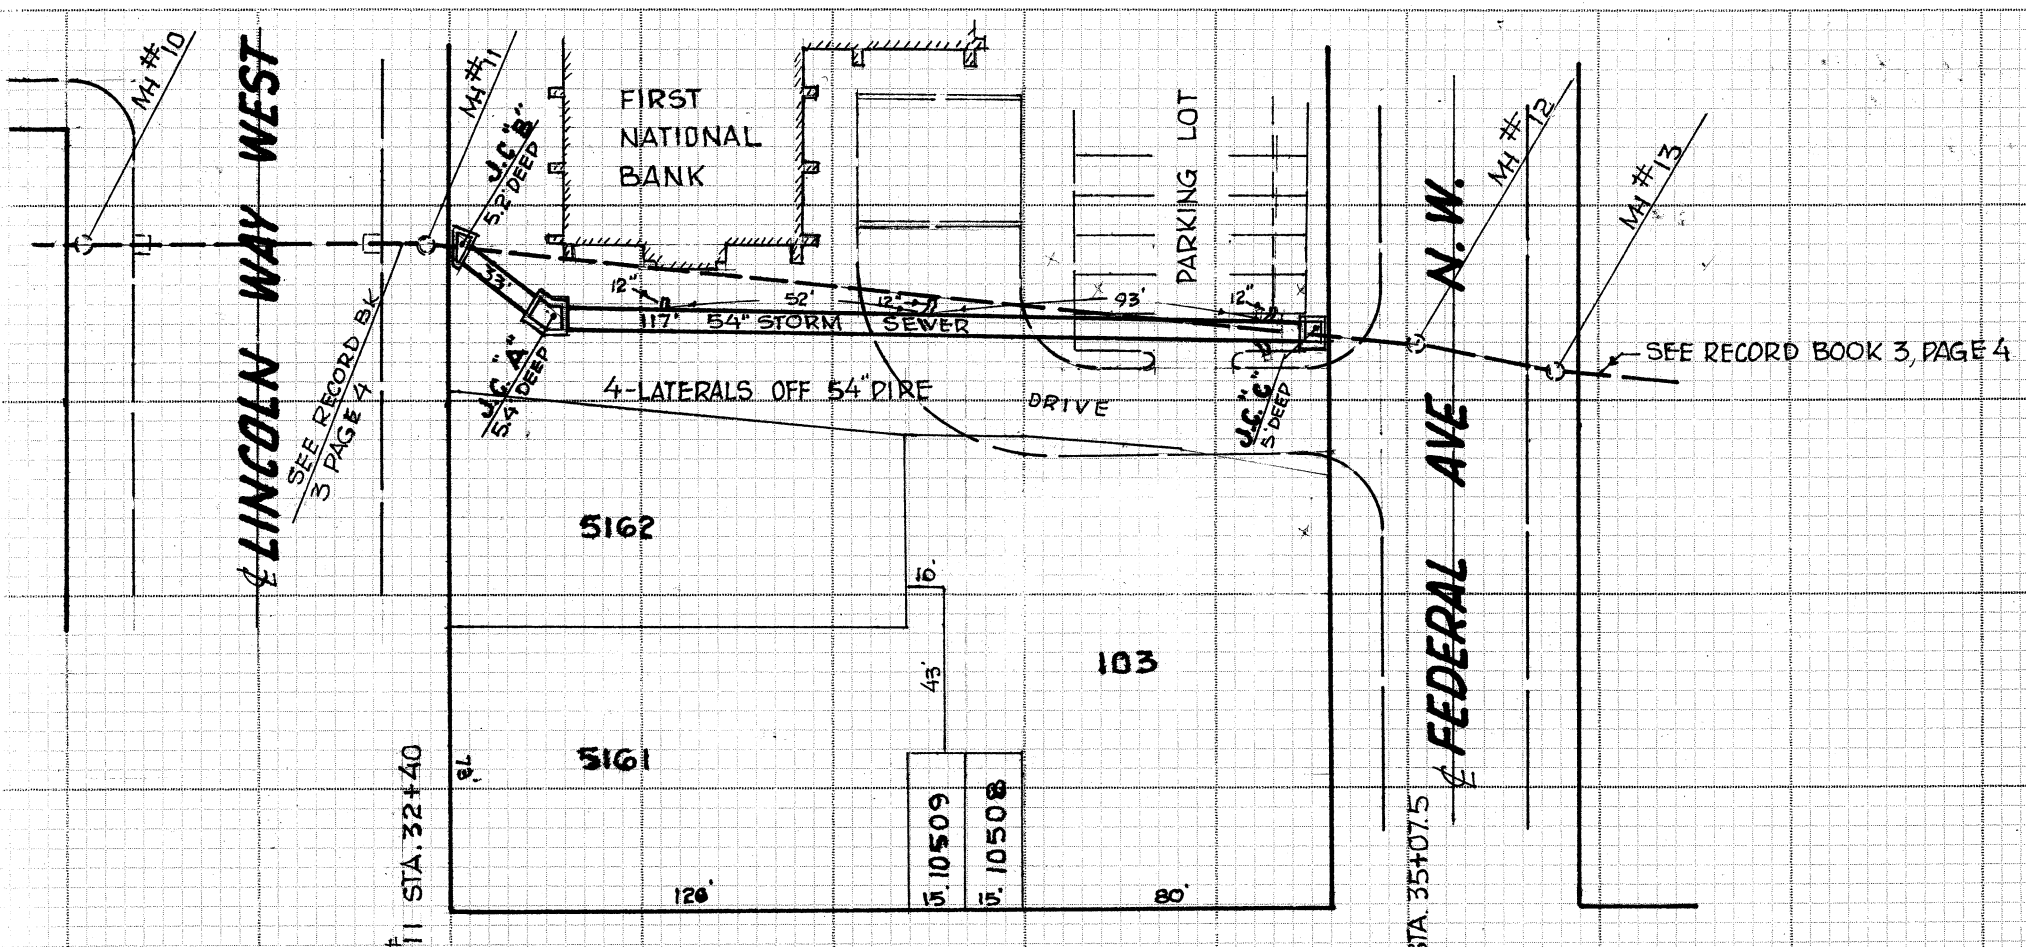

CITY OF MASSILLON  
**REPLACING CANAL STM. SEWER**  
**54" BRICK SEWER W/ 54" R.C.P.**  
 FROM E OF LINCOLN W TO FEDERAL AVE N.W.  
 SEWER REPLACE 4/25/75 FIELD BOOK 223-PAGE 40  
 DR BY RON MCPHERSON 233-PAGE 5  
 WENGER EXCAVATING CO.