

www.deibelsurveying.com




deibel
surveying
i n c

115 BROAD AVE., N.W.
CANTON, OHIO 44708
OFFICE: (330) 455-2999
FAX: (330) 455-3299
E-mail: deibelsurveying@neo.rr.com


SHRIVER AVE. - 50'

PLAT OF SURVEY

PART OF OUT LOT 153 IN THE CITY OF
MASSILLON, COUNTY OF STARK, STATE OF OHIO

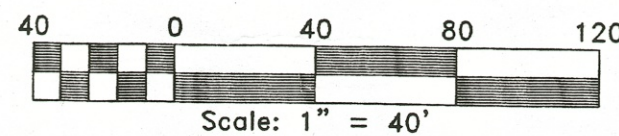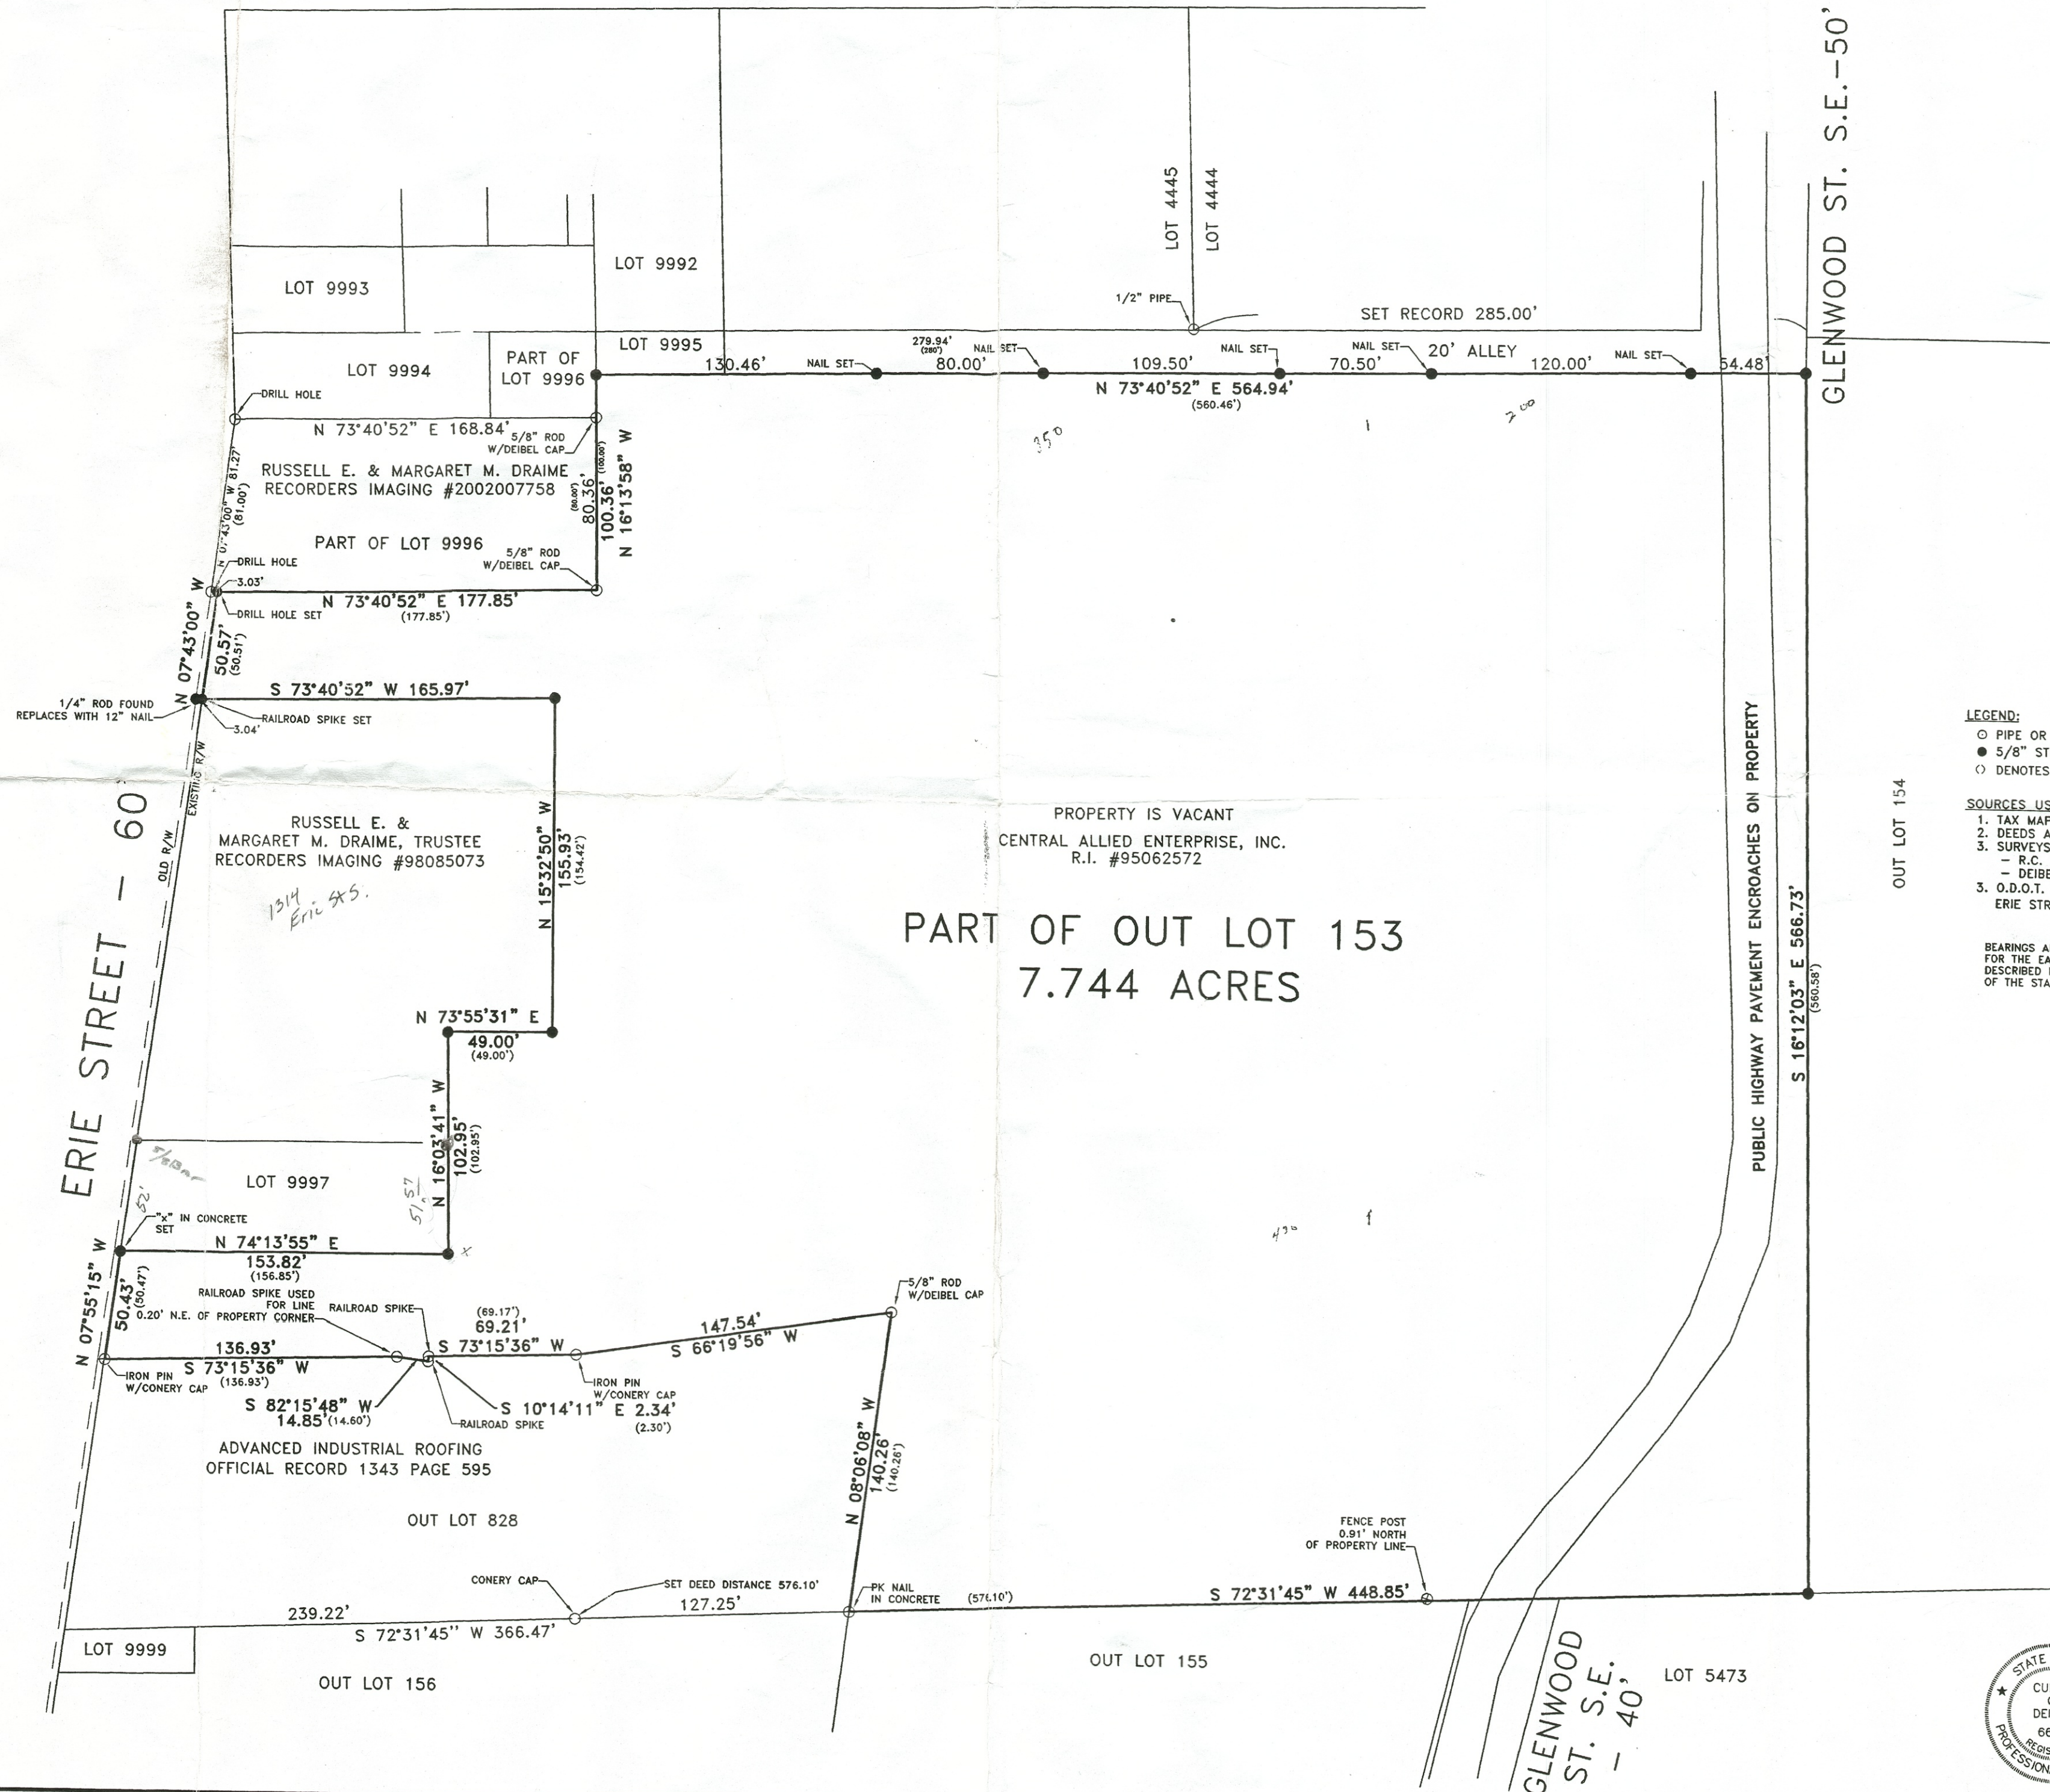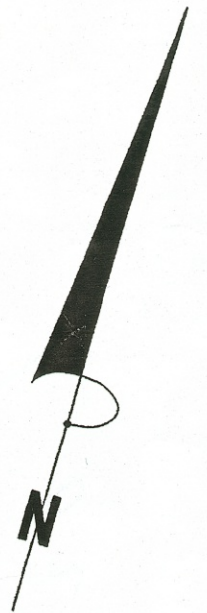

- LEGEND:**
- PIPE OR ROD FOUND
 - 5/8" STEEL ROD SET (UNLESS NOTED OTHERWISE)
 - ◇ DENOTES RECORD INFORMATION
- SOURCES USED:**
1. TAX MAP - MASSILLON 64A
 2. DEEDS AS SHOWN AND R.I. #95062572
 3. SURVEYS:
 - R.C. SCHNEIDER - FEBRUARY 11, 1967
 - DEIBEL - 1999
 3. O.D.O.T. RIGHT-OF-WAY PLANS FOR ERIE STREET STA-21-8.40, PAGE 14, 1968
- BEARINGS ARE BASED ON N 07°43'00" W FOR THE EAST LINE OF ERIE STREET AS DESCRIBED IN RECORDERS IMAGING #95062572 OF THE STARK COUNTY DEED RECORDS.

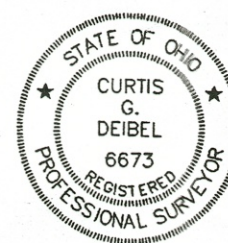

CURTIS G. DEIBEL #6673
JULY 31, 2002