

SURVEY OF PT. LOT NO. 10752


MASSILLON, STARK, OHIO

FOR Tom Girdler

DATE 11-25-53

BY H. M. PIPER - REGISTERED ENGINEER AND SURVEYOR

SCALE: 1" = 30 FT.

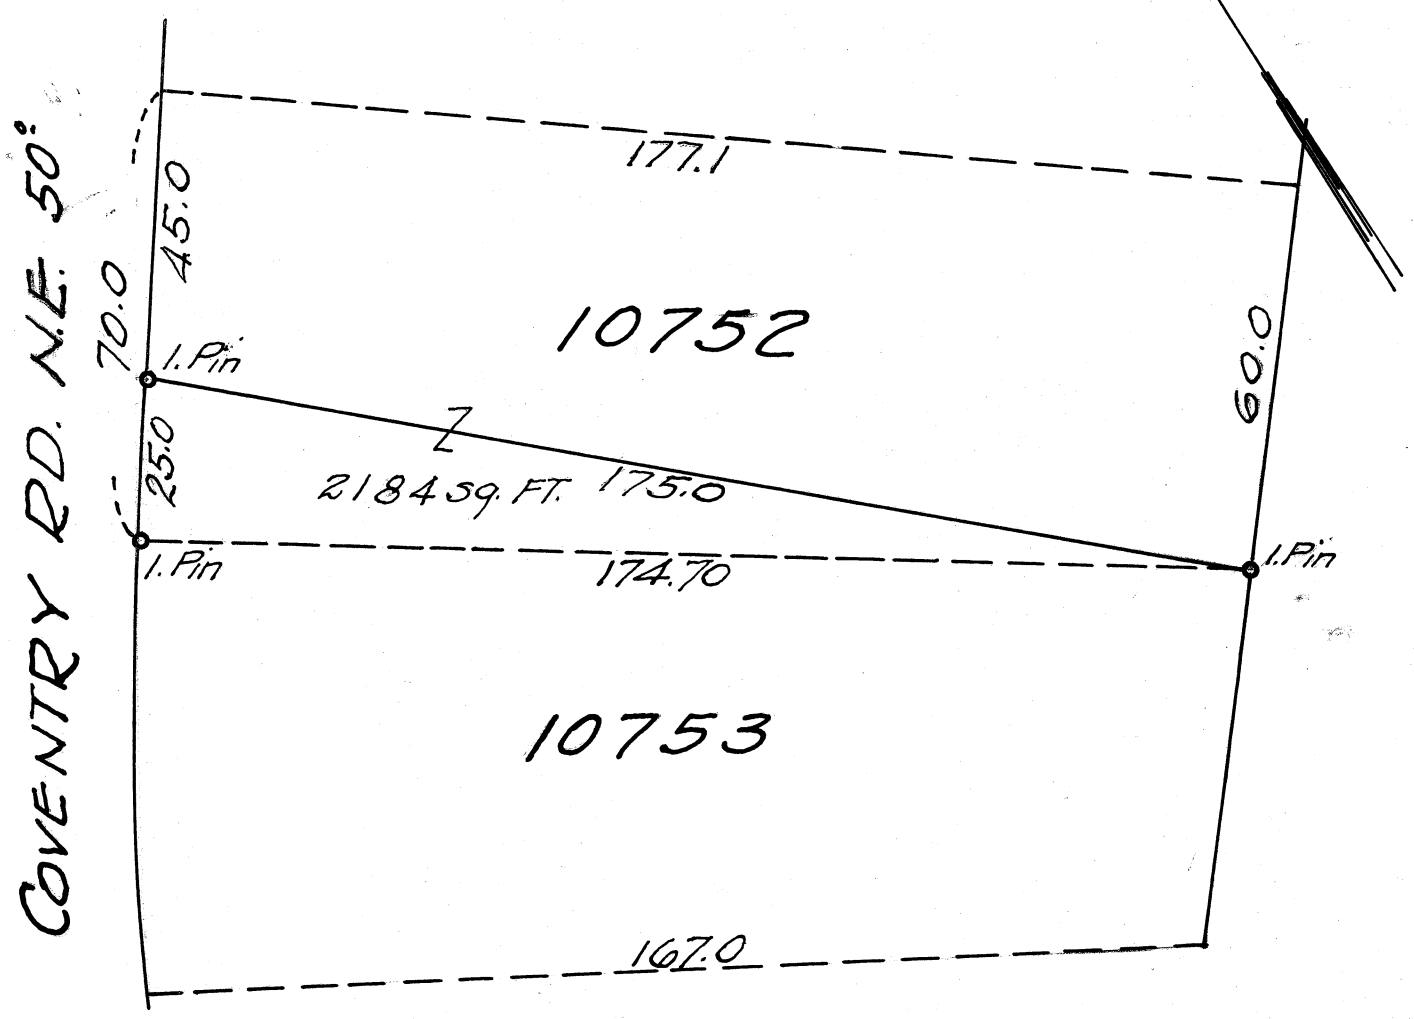

Known as and being a Pt. of Lot No. 10752 in the City of Massillon, Ohio, according to the present numbering of Lots in said City and being more fully described as follows:

Beginning at an iron pin on the northwest corner of Lot No. 10753, said point being on the east line of Coventry Rd. N. E. and also being the true place of beginning of the tract here-in conveyed; thence northerly 25.0 feet along the east line of Coventry Rd. N. E. to an iron pin; thence easterly 175.0 feet to an iron pin at the northeast corner of Lot No. 10753; thence westerly along the north line of Lot No. 10753 a distance of 174.70 feet to the place of beginning containing 2184 square feet.