

SURVEY PT. S.W. OR. SECT. 5 PERRY, TWP, PT. O.L. 159
 PT LOT NO. 10933, PT 10936, LOTS 10934 & 10935
 MASSILLON, STARK, OHIO

OCT. 1960


SCALE 1" = 30'

I HEREBY CERTIFY THIS PLAT TO BE A CORRECT PLAT
 OF THE FOUNDATIONS AS SURVEYED BY ME.

REG. SURVEYOR

I HEREBY CERTIFY THIS PLAT TO BE A
 CORRECT PLAT OF THE BUILDINGS AS
 EXISTING.

REGISTERED SURVEYOR NO. 3187
 JAN. 25, 1962

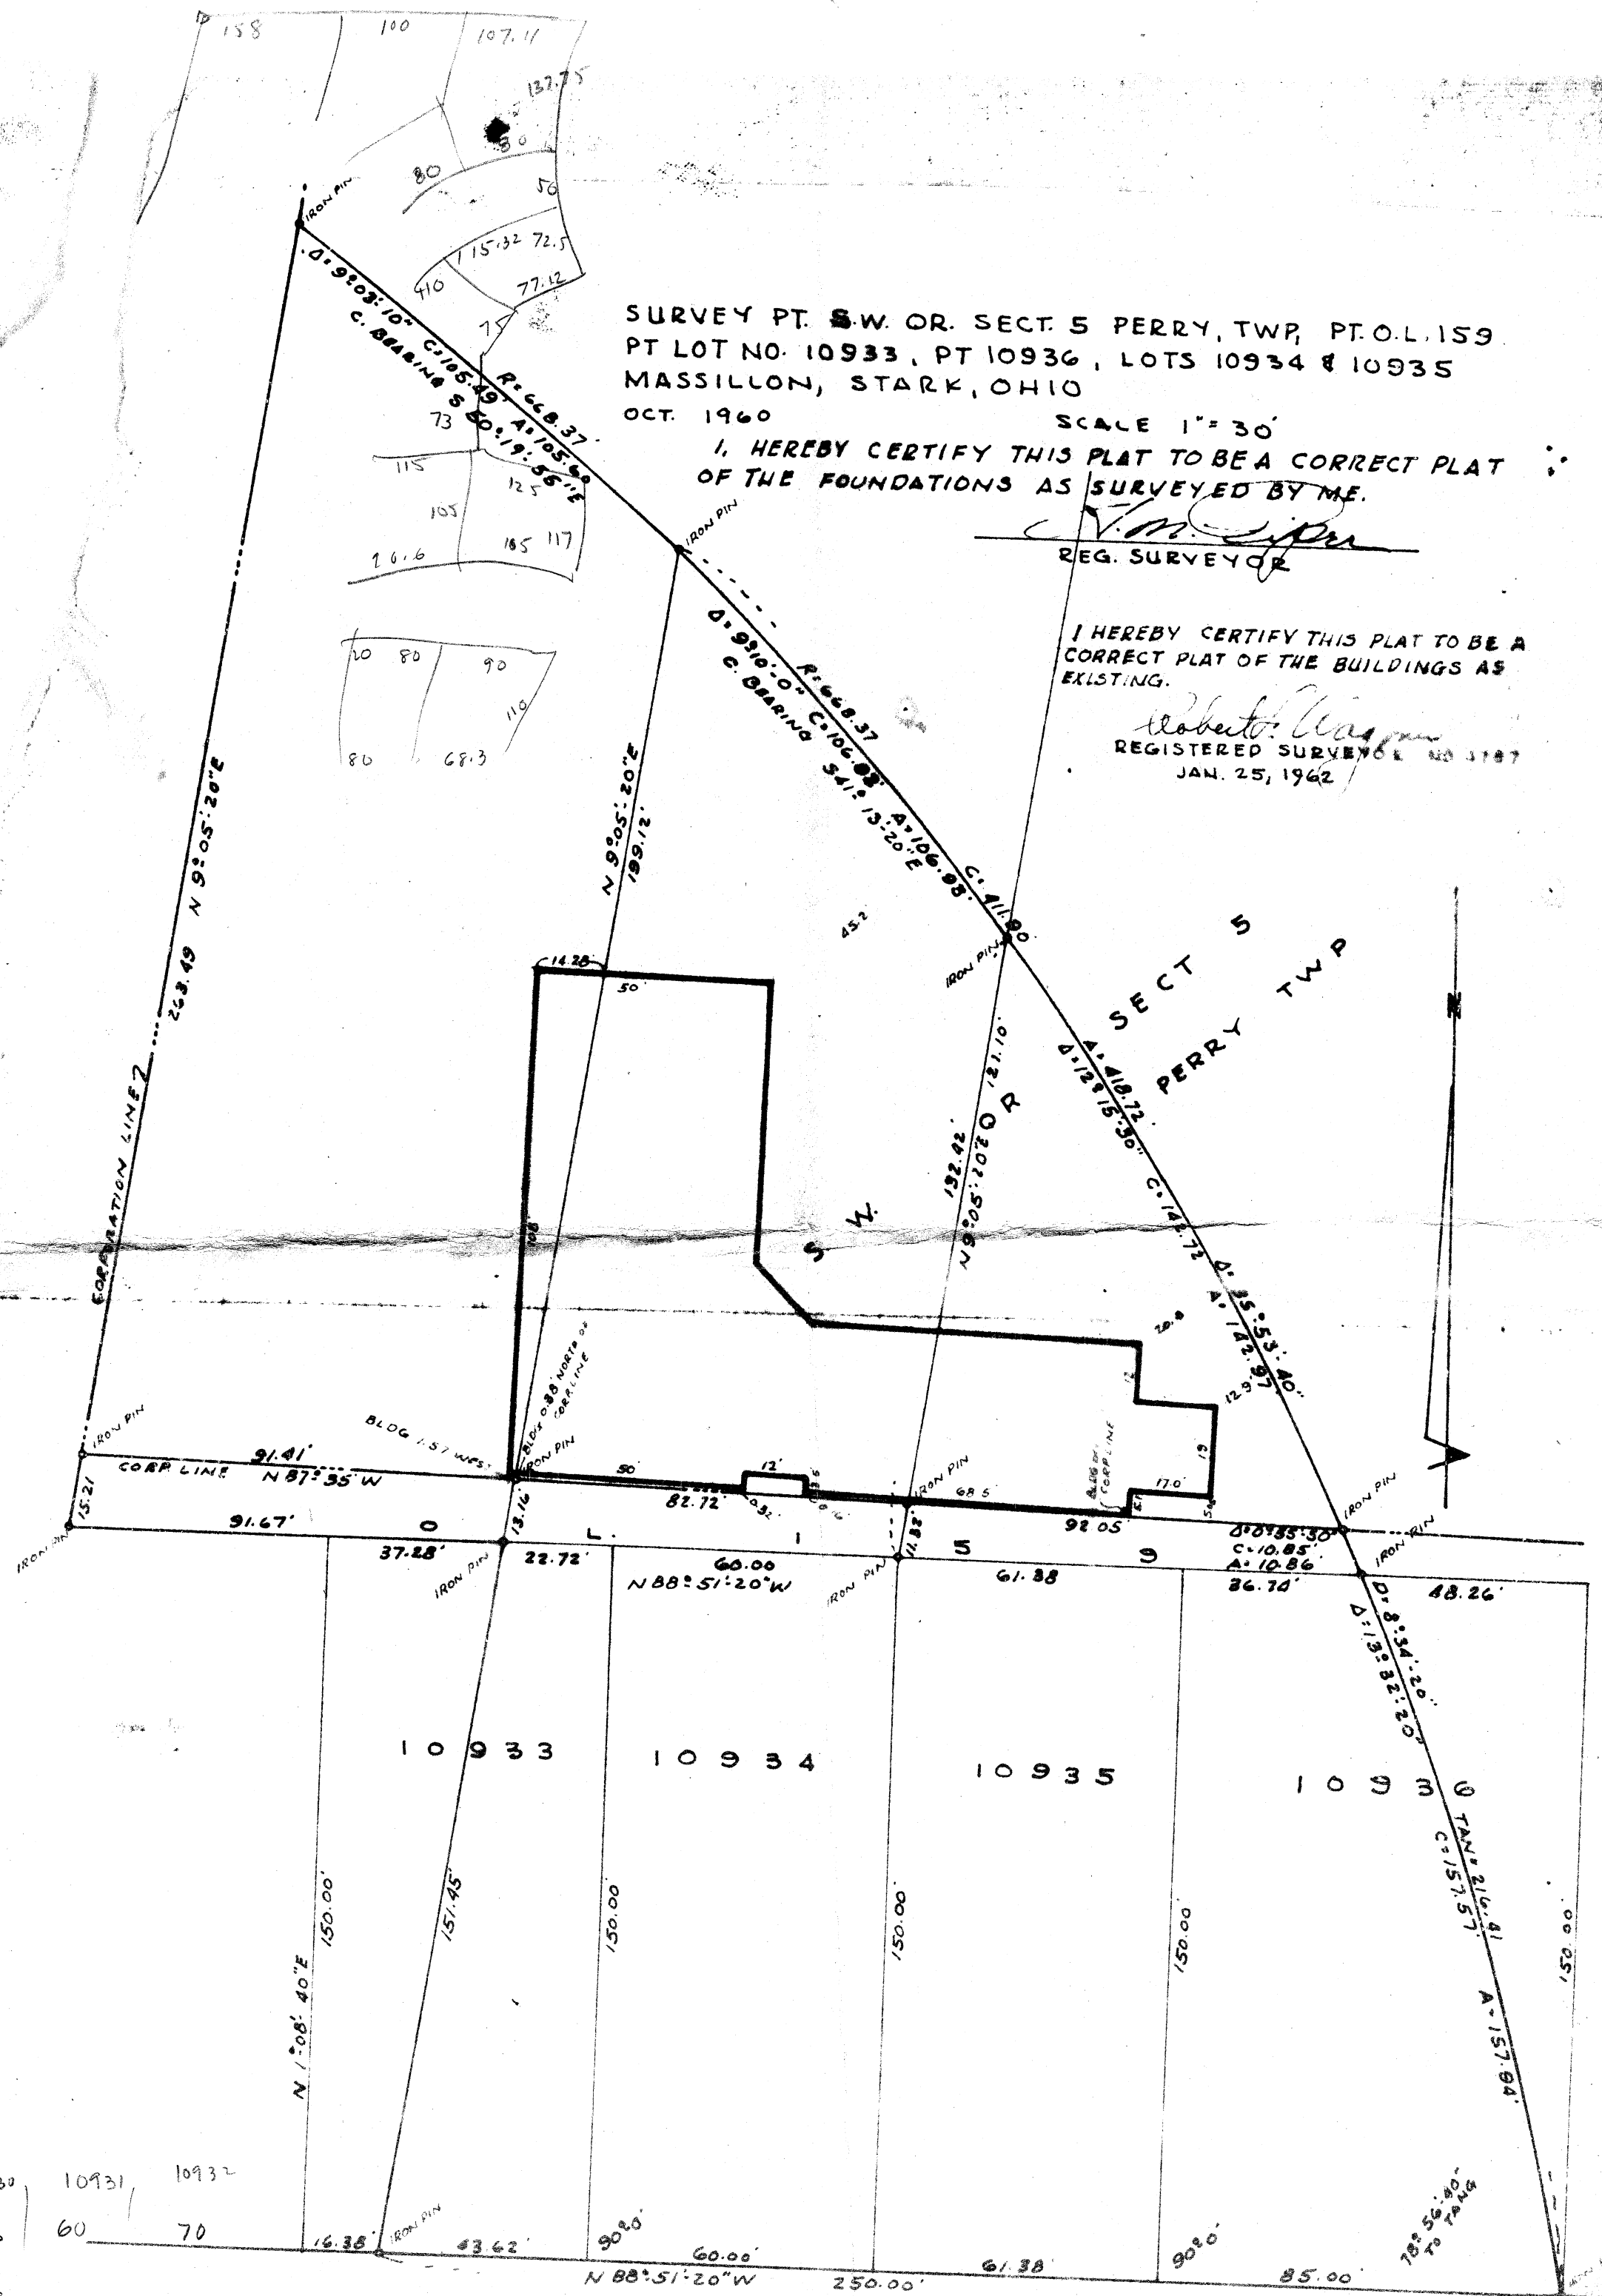

10928 10930 10931 10932
 75 60 60 70
 32 10927 10928 60

LAKE

AVE

N E

CO

SURVEY PT SW OR. SECT 5 PERRY, TWP, PT. O.L. 159
PT LOT NO. 10933, PT 10936, LOTS 10934 & 10935
MASSILLON, STARK, OHIO

OCT 1960

SCALE 1" = 30'

I, HEREBY CERTIFY THIS PLAT TO BE A CORRECT PLAT
OF THE FOUNDATIONS AS SURVEYED BY ME.

REG SURVEYOR

I HEREBY CERTIFY THIS PLAT TO BE A
CORRECT PLAT OF THE BUILDINGS AS
EXISTING.

REGISTERED SURVEYOR NO. 3147
JAN 25, 1962

