

SURVEY OF PT. N.W. Qr. Sec. 5 - Perry Twp. Stark Co.


                    , STARK, OHIO

FOR R. Geis

DATE 10-16-50

BY H. M. PIPER — REGISTERED ENGINEER AND SURVEYOR

SCALE: 1" = 40 FT.

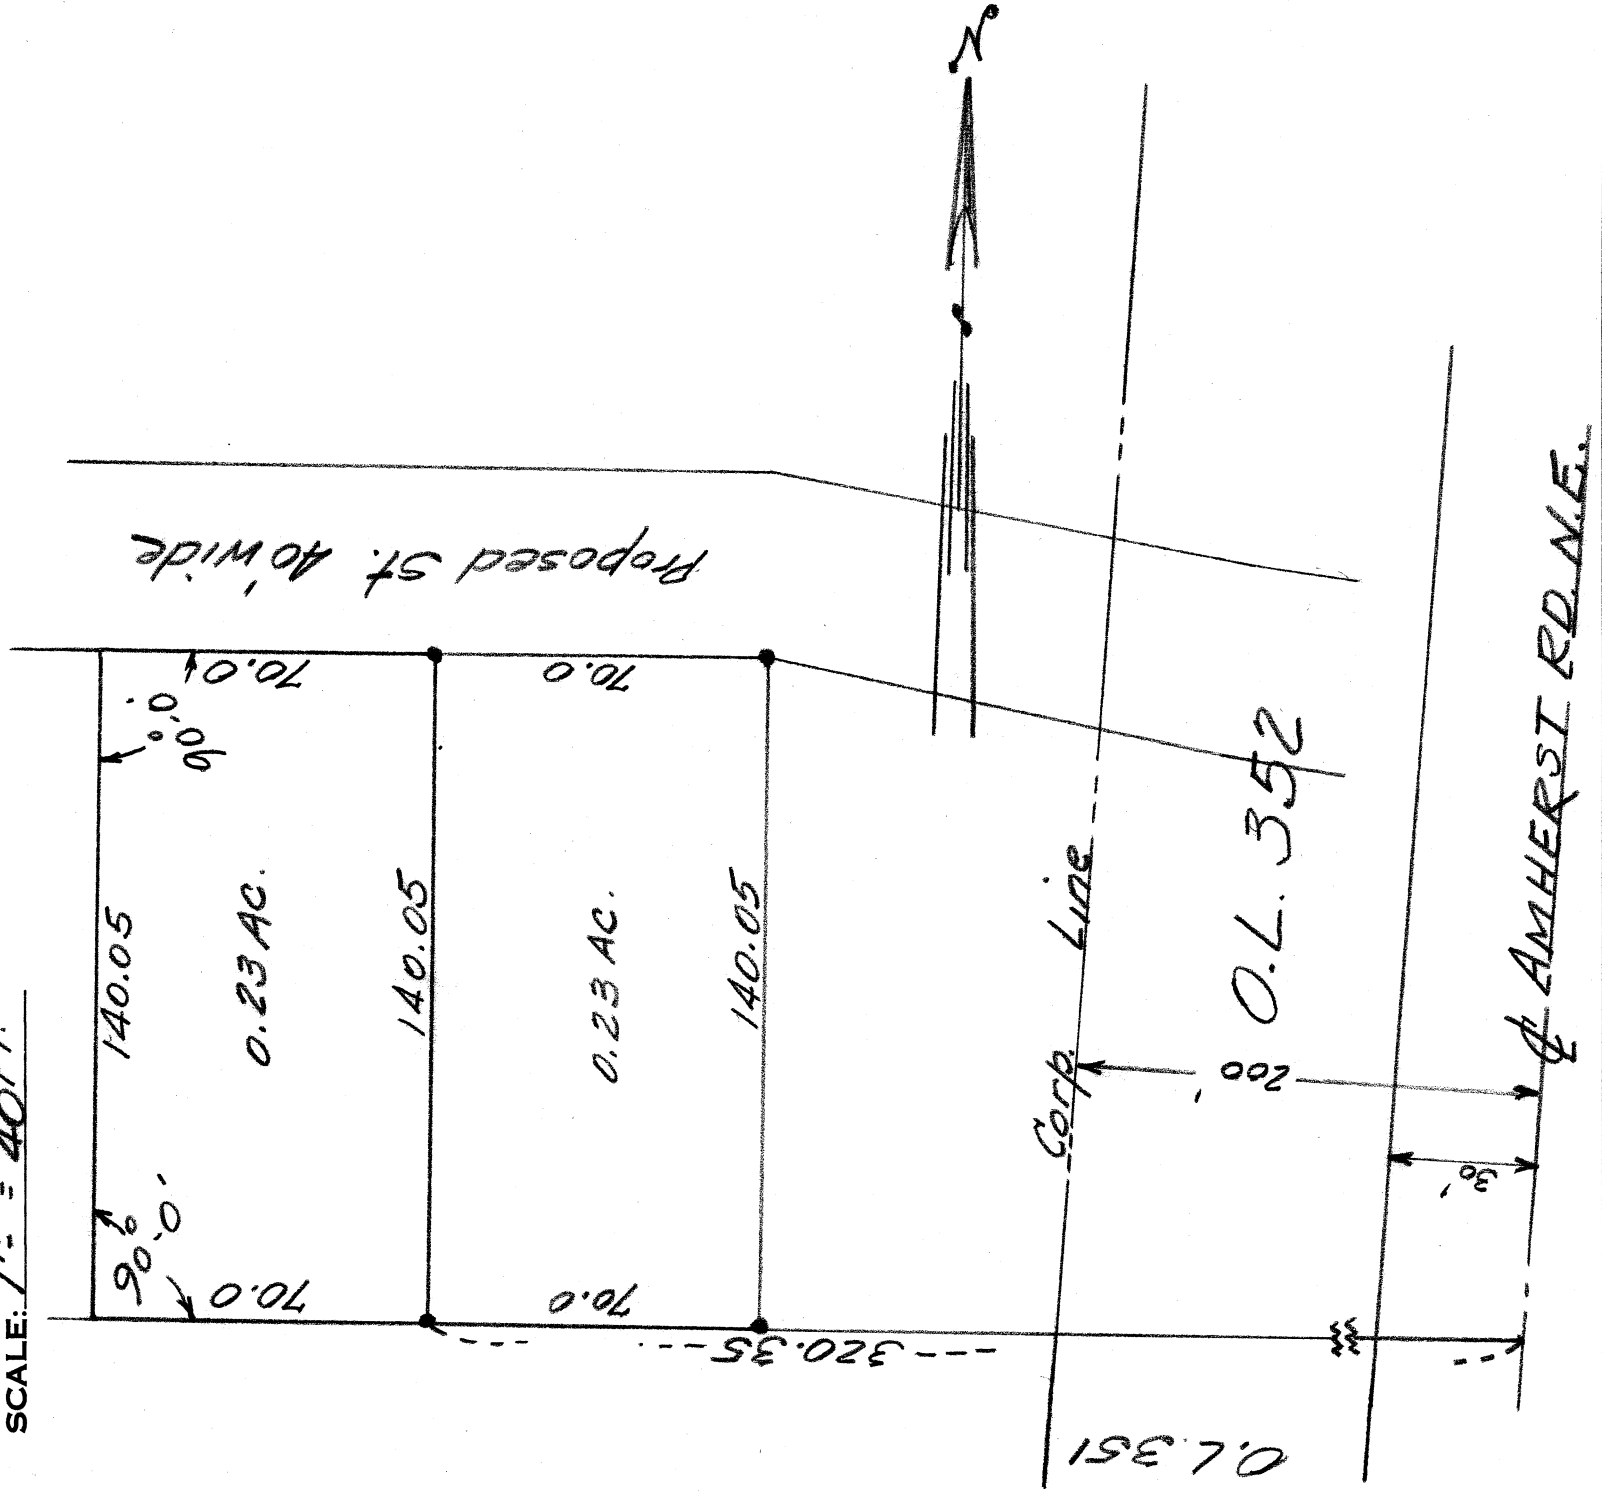

Known as a Part of the N.W. Quarter Section 5, Perry Township, Stark County, Ohio and being more fully described as follows:


Beginning at the S. W. Corner of O.L. 352 in the City of Massillon, Ohio, said point also being on the centerline of Amherst Road, N. E., thence westerly along the south line of O.L. 352 extended 320.35 feet to a stake; thence continuing westerly along the south line of O.L. 352 extended 70.0 feet to a point; thence northerly at right angles to said line a distance of 140.05 feet to the south line of a proposed street; thence easterly parallel to the south line of O.L. 352 70.0 feet to a stake, said point also being on the south line of a proposed street; thence southerly 140.05 feet to the place of beginning containing 0.23 acres.

SURVEY OF  
PT. NW. Q. R. SEC. 5  
PERRY TWP., STARK CO.

For  
Carl P. Home/

2-2-49

By H. M. Piper - Reg. Surveyor  
Scale: 1 in. = 40 ft.

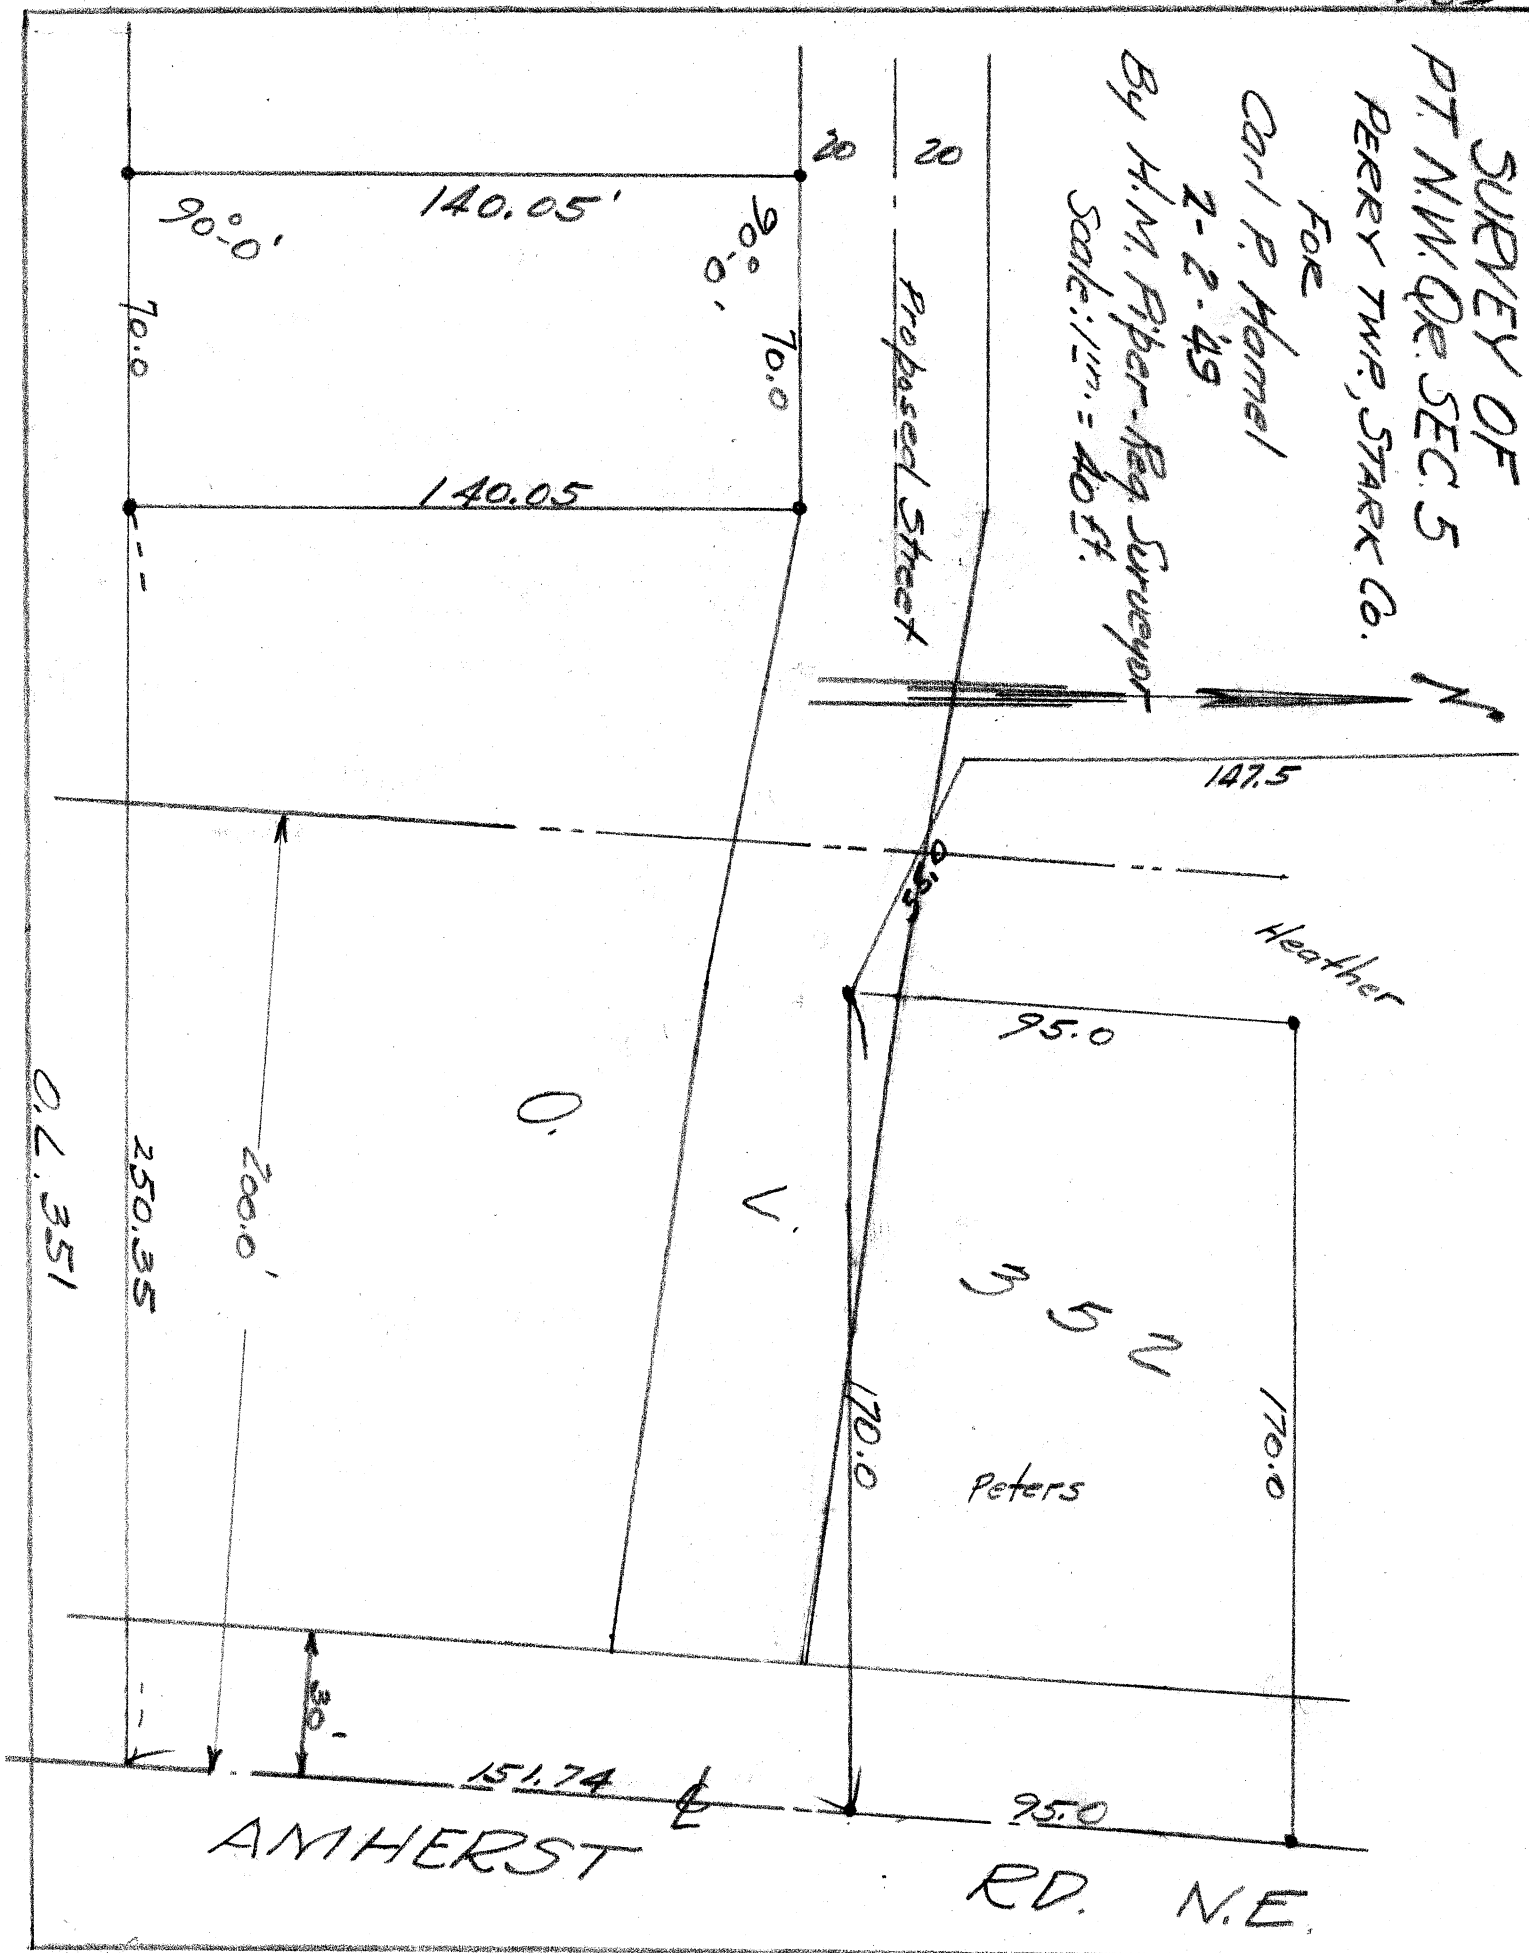

O.L. 351

Carl P. Hamel

Known as a Pt. of the N. W. Gr. Section 5, Perry Township, Stark County, Ohio, and being more fully described as follows:

Beginning at the S.W. corner of O. L. 352 in the city of Massillon, Ohio, said point also being on the center line of Amherst Rd. N.E.; thence westerly along the South line of O. L. 352 250.35 feet to a stake, said point being the true place of beginning of the tract here in to be conveyed; thence continuing along the South line of O. L. 352 extended westerly a distance of 70.0 feet to a stake; thence northerly at right angles to said line a distance of 140.05 feet to a stake on the South line of a proposed street; thence easterly parallel to the South line of O. L. 352 70.0 feet to a stake said point also being on the south line of above proposed street; thence southerly 140.05 feet to the place of beginning containing 0.23 acres.

14005  
60  
8403.00

1013

Carl Hamel

263

$$\begin{array}{r} 140 \\ 250 \\ \hline 390 \end{array}$$

$$\begin{array}{r} 220 \\ 140 \\ \hline 360 \end{array}$$

~~HERST~~ 323.74

~~ROAD~~ 131.74

0.

352

0.71 A

CORPORATION

LINE

PT. N. W. 1/4 SEC. 5

8.44 A.

320.1

6 lots

7 lots

1418.67

1188.67

1400.52

170'

0.36 A.

170'

40 ft.

25'

230'

146.5  
550 ft


SURVEY OF  
PT. N.W. COR. SEC. 5

PERRY TWP.  
STARK CO. OHIO.

FOR  
Carl P. Homel

2-28-49

By H.M. Aber Reg. Sur.  
Scale: 1 in. = 50 ft.

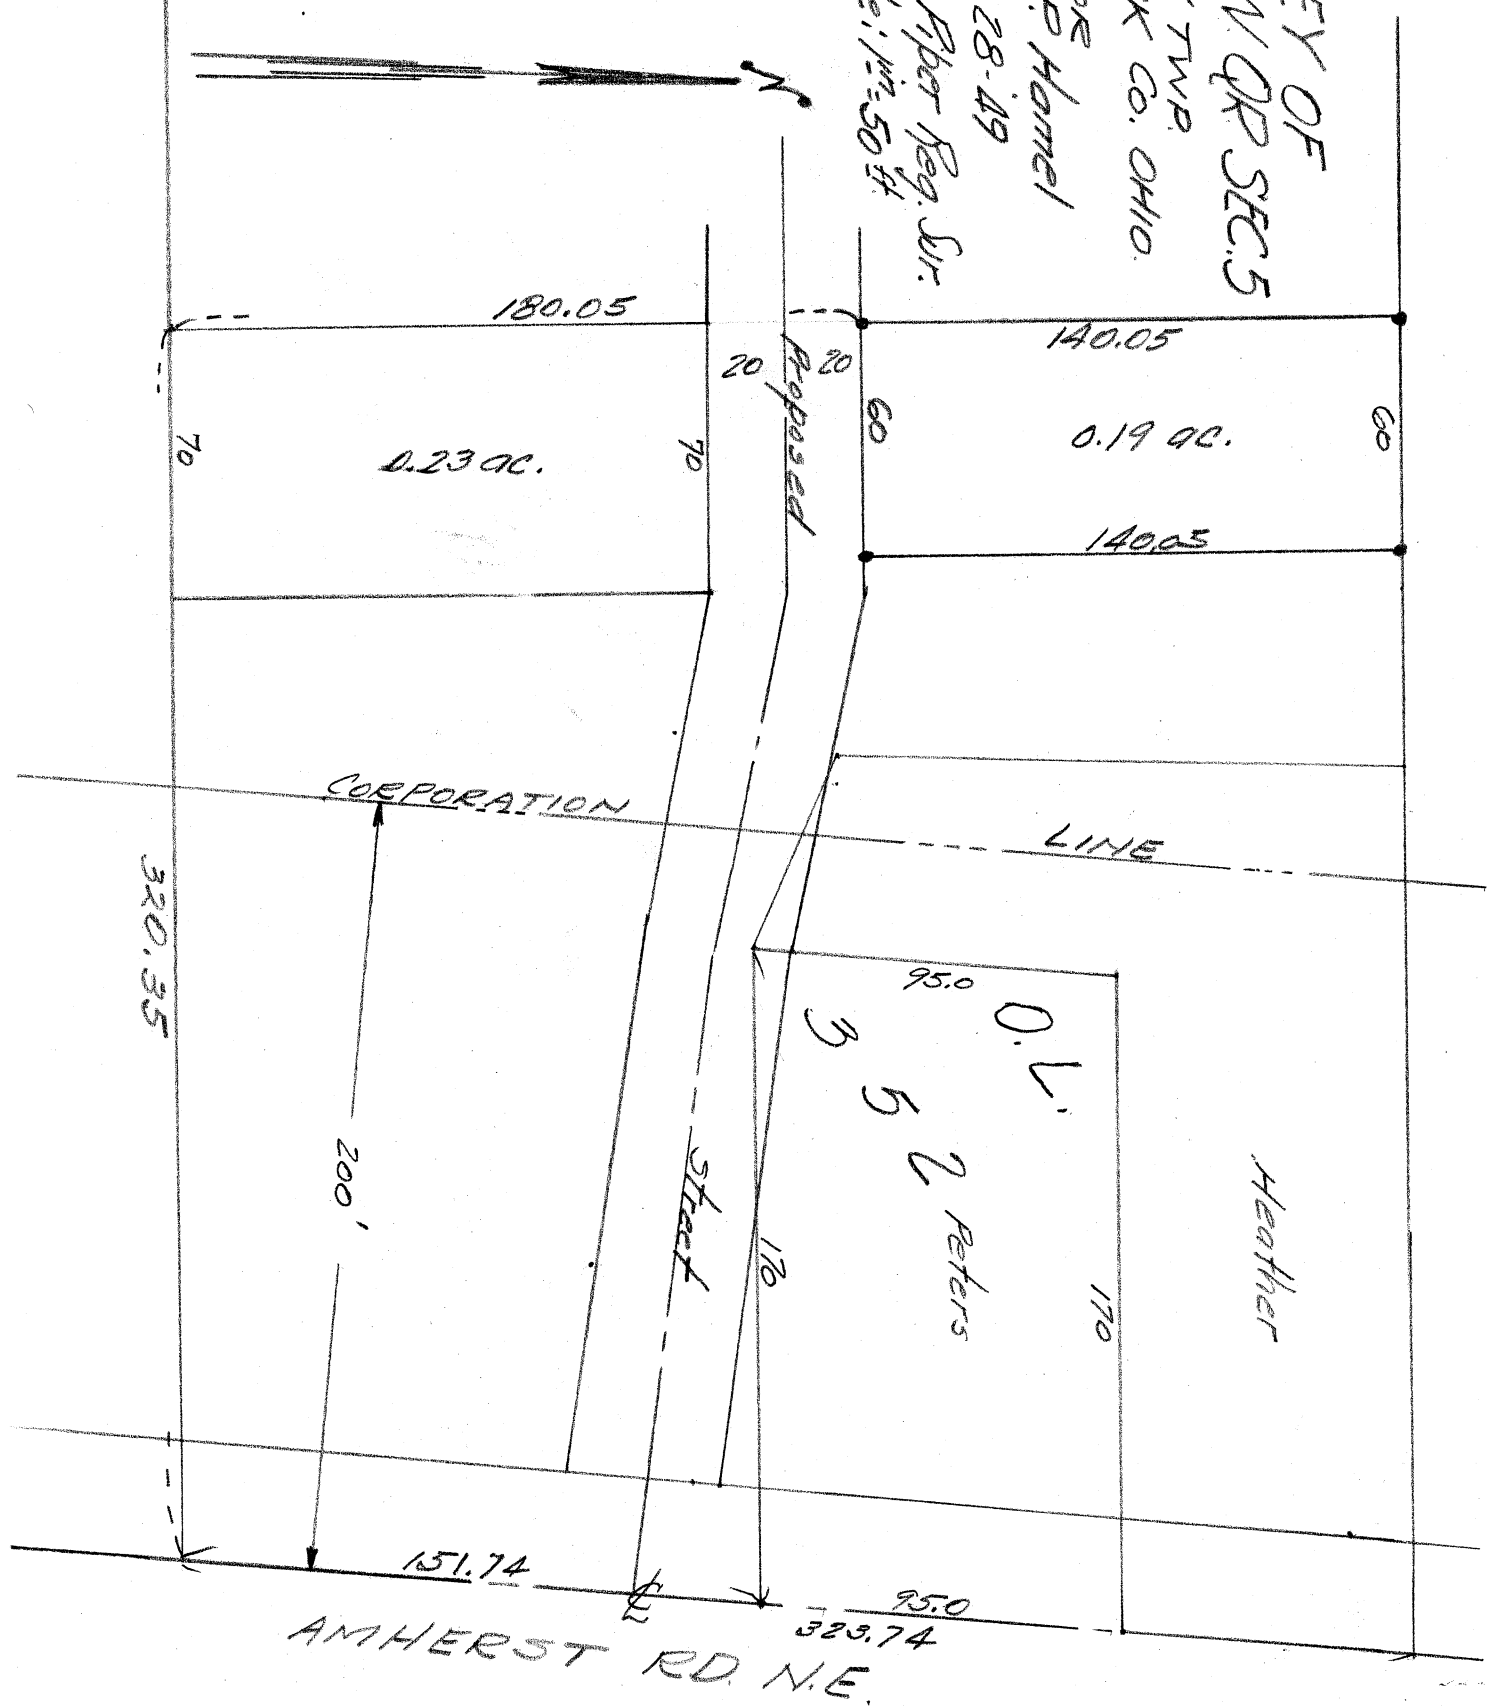

Carl P. Hamel

Known as a Pt. of O. L. 352 situated in the N.W. Qr. Sec. 5 Perry Twp., Stark County, Ohio and being more fully described as follows:

thence northerly at right angles to said south line 180.05 feet to a stake, said point being on the north line of a proposed street and also being the true place of beginning of the tract here-in to be conveyed; thence continuing northerly along the same line 140.05 feet to a stake on the north line of O.L. 352; thence easterly along the north line of O.L. 352 60.0 feet to a stake; thence southerly 140.05 feet at right angles to the south line of O.L. 352 said point being on the north line of a proposed 40 foot street; thence westerly 60.0 feet to the place of beginning containing 0.19 acres.