


SCALE: 1-50

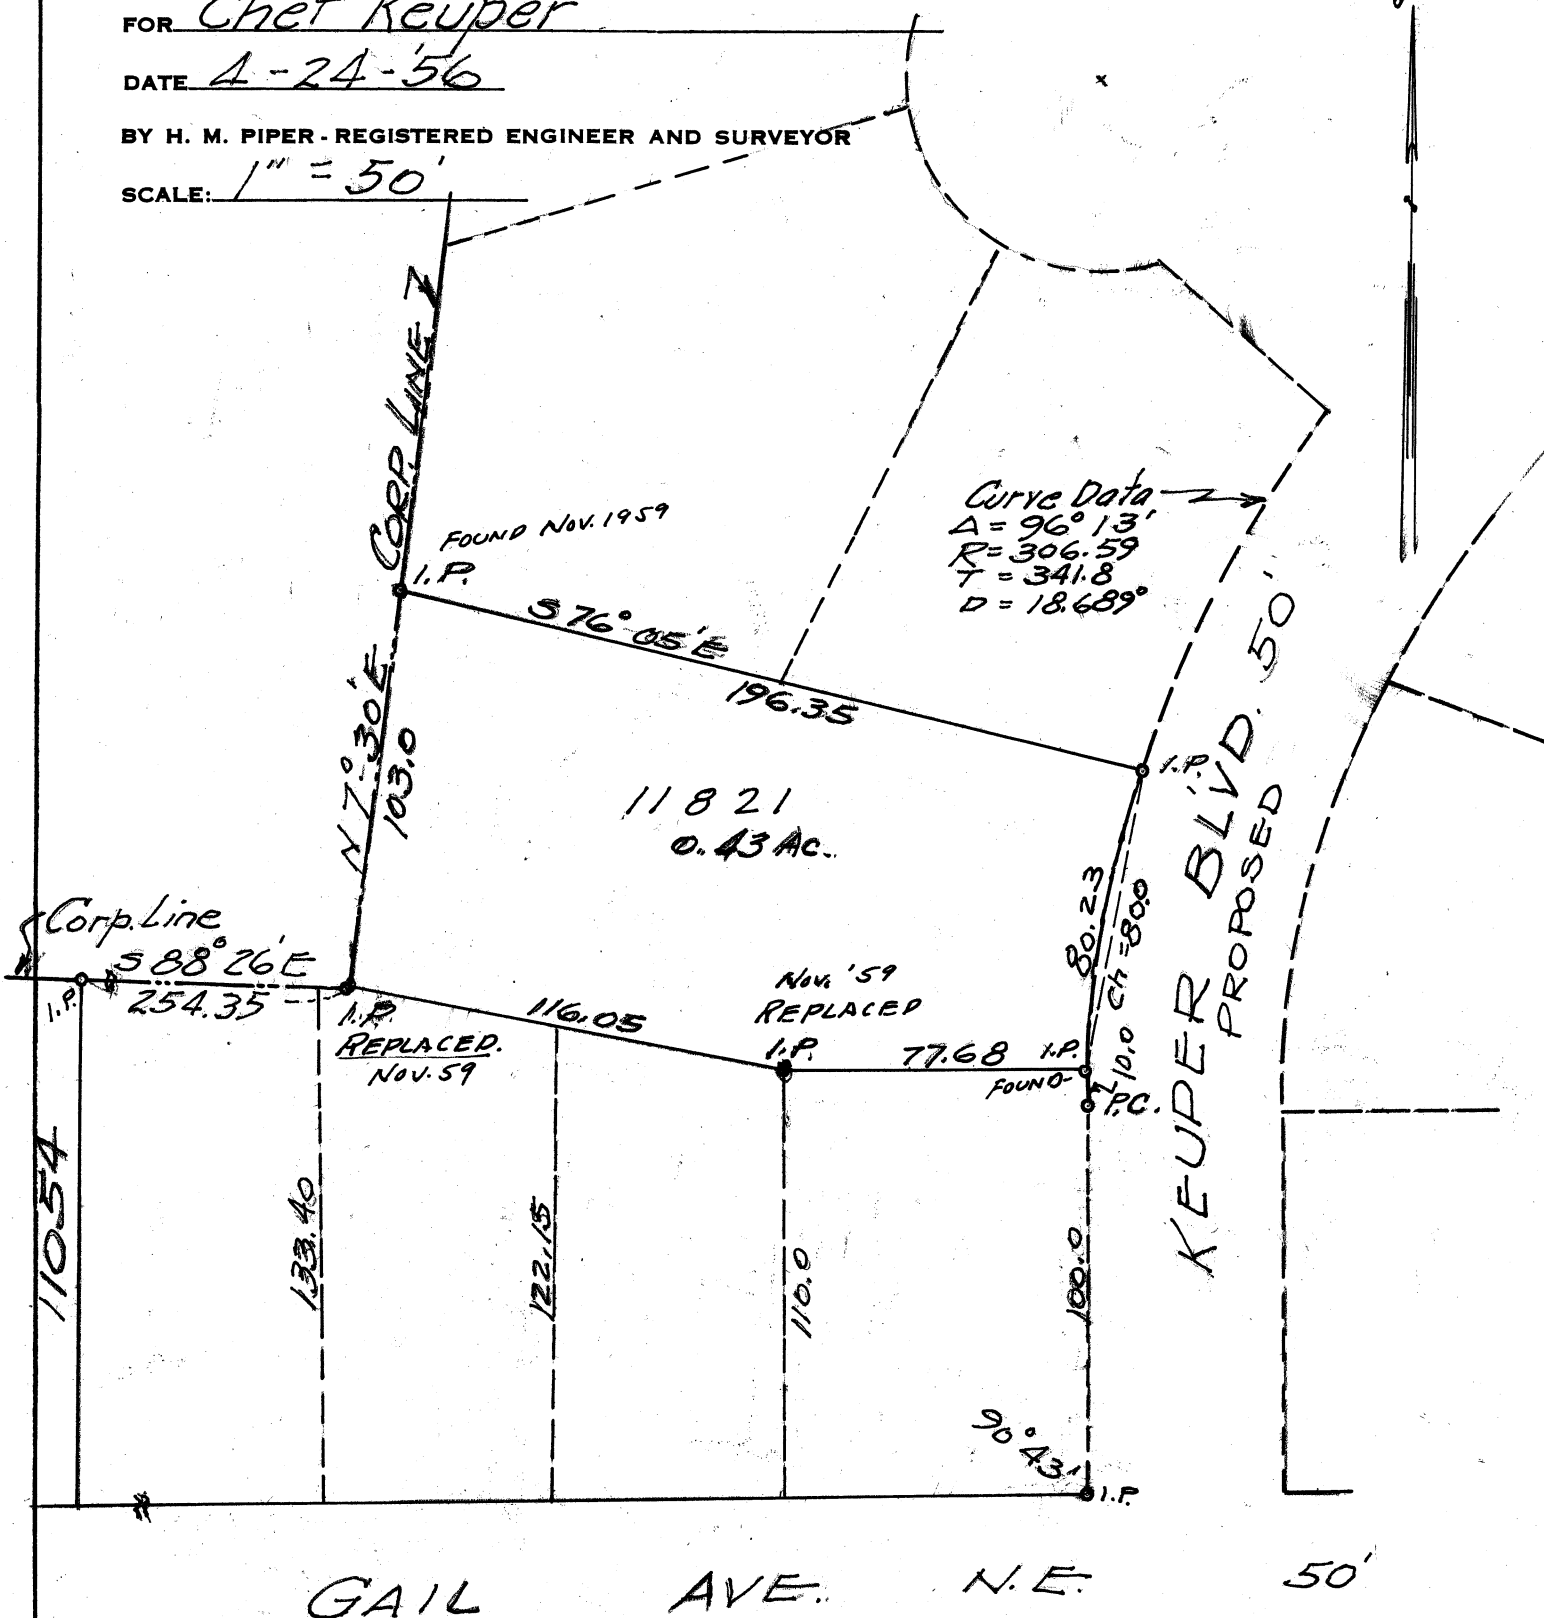

LOT CHECKED NOV. 1959 FOR F. BECK

Description Part Outlot 384

Chet Keuper

Known as and being a Part of O.L. 384 in the City of Massillon, Ohio, according to the present numbering of Lots and Outlots in said City and being more fully described as follows:

Beginning at an iron pin at the Northeast corner of Lot No. 11054; thence South $88^{\circ}-26'$ East along the Corporation line 254.35 feet to an iron pin and the true place of beginning of the parcel here-in described; thence North $7^{\circ}-30'$ East along the Corporation line 103.0 feet to an iron pin; thence South $76^{\circ}-05'$ East 196.35 feet to an iron pin on the west line of Keuper Blvd. N. E. proposed; thence Southerly along the West line of Keuper Blvd. N. E. proposed 80.23 feet on a curve to the left, said curve having a radius of 306.59 feet and a delta of $96^{\circ}-13'$, said point being 110.0 feet from the north line of Gail Ave. N. E.; thence westerly parallel and 110.0 feet north of the north line of Gail Ave. N. E. a distance of 77.68 feet to an iron pin; thence westerly 116.05 feet to the place of beginning containing 0.43 Acres.