


E. RICE
5 AMHERST RD. N. E.
PHONE 3450

GEO. C. WALLACE
103 WOODLAND AVE.
PHONE 4654

RICE & WALLACE
REGISTERED CIVIL AND MINING ENGINEERS
SURVEYORS

MASSILLON, OHIO
July 13th 1937
Survey of Pt. of O.L. 161
MASSILLON, OHIO

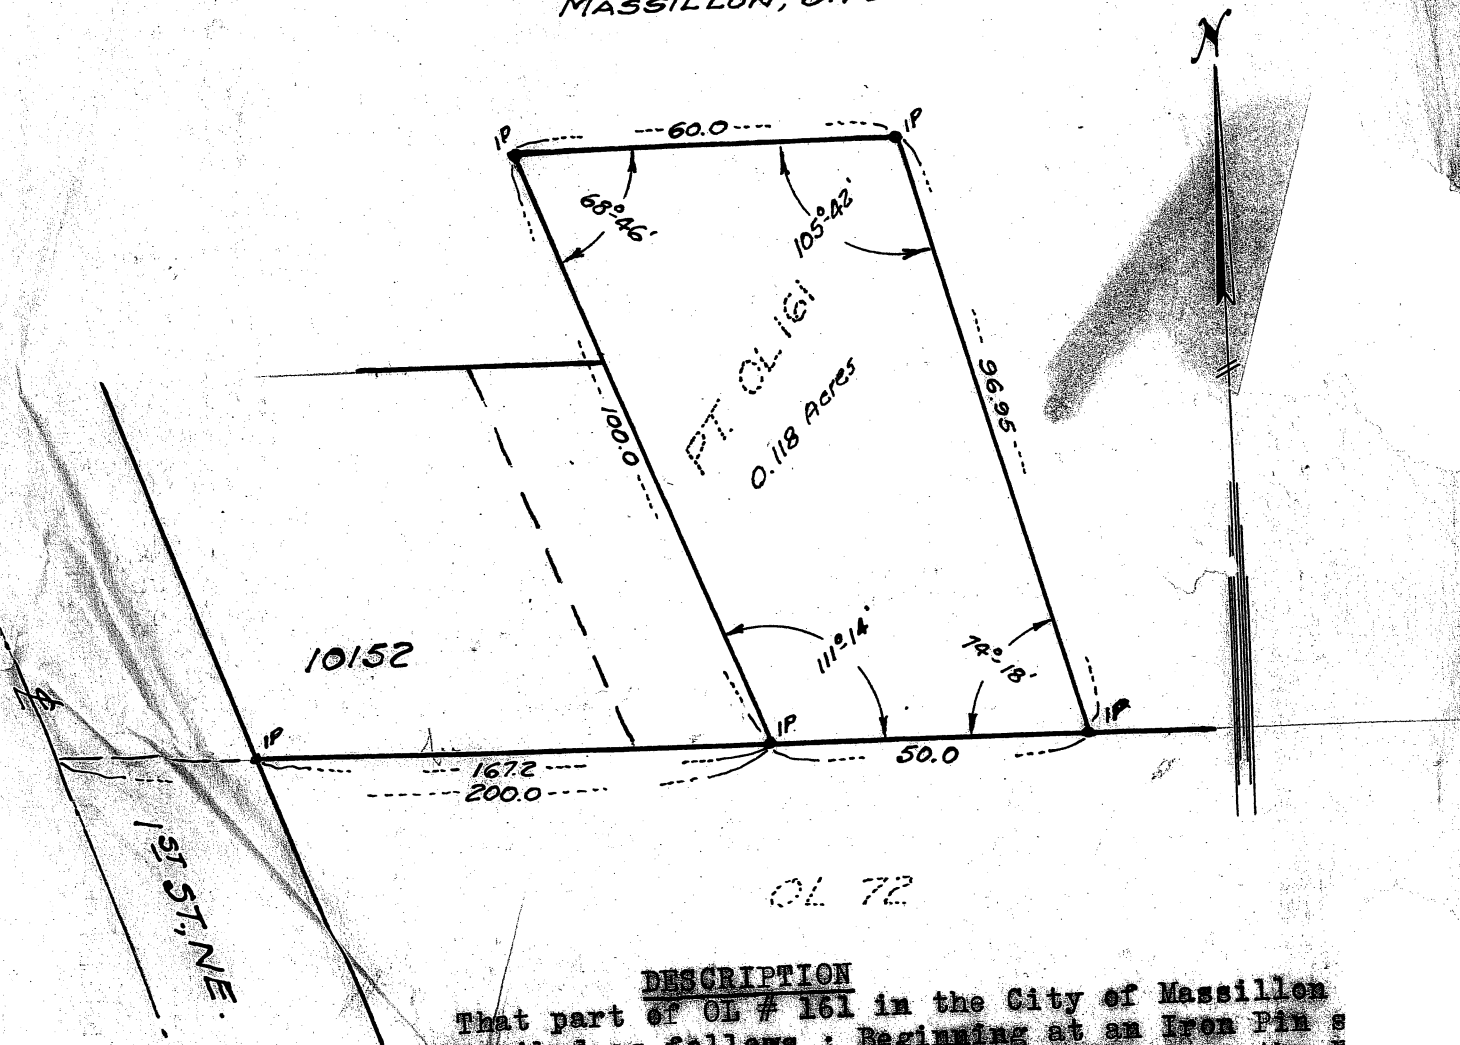

DESCRIPTION

That part of O.L. # 161 in the City of Massillon described as follows ; Beginning at an Iron Pin where the East line of 1st St. N.E. intersects the N line of O.L. # 72; thence Easterly along the North line of O.L. # 72, 167.2 feet to an Iron Pin and the true place of beginning; thence deflecting left 111° - 14' also being parallel to N.E.; 100.0 feet to an Iron Pin; thence deflecting right 111° - 14' 60.0 feet to an Iron Pin; thence deflecting right 74° - 18' 96.95 feet to an Iron Pin also being on the North line of O.L. # 72; thence deflecting right 105° - 42' along the North Line of O.L. # 72, 60.0 feet to the true place of beginning containing 0.118 Acres.