


PLAT OF
PT. O.L. NOS. 3, 78, 79 - LOT NOS. 2632 THRU 2638
& PT. LOT NOS. 10856 & 2639
MASSILLON, OHIO.

FOR THE MASSILLON CONSERVANCY DISTRICT

MAY 28 - '51 SCALE 1" = 50 FT.

BY: H.M. Piper - Reg. Engr. & Surveyor

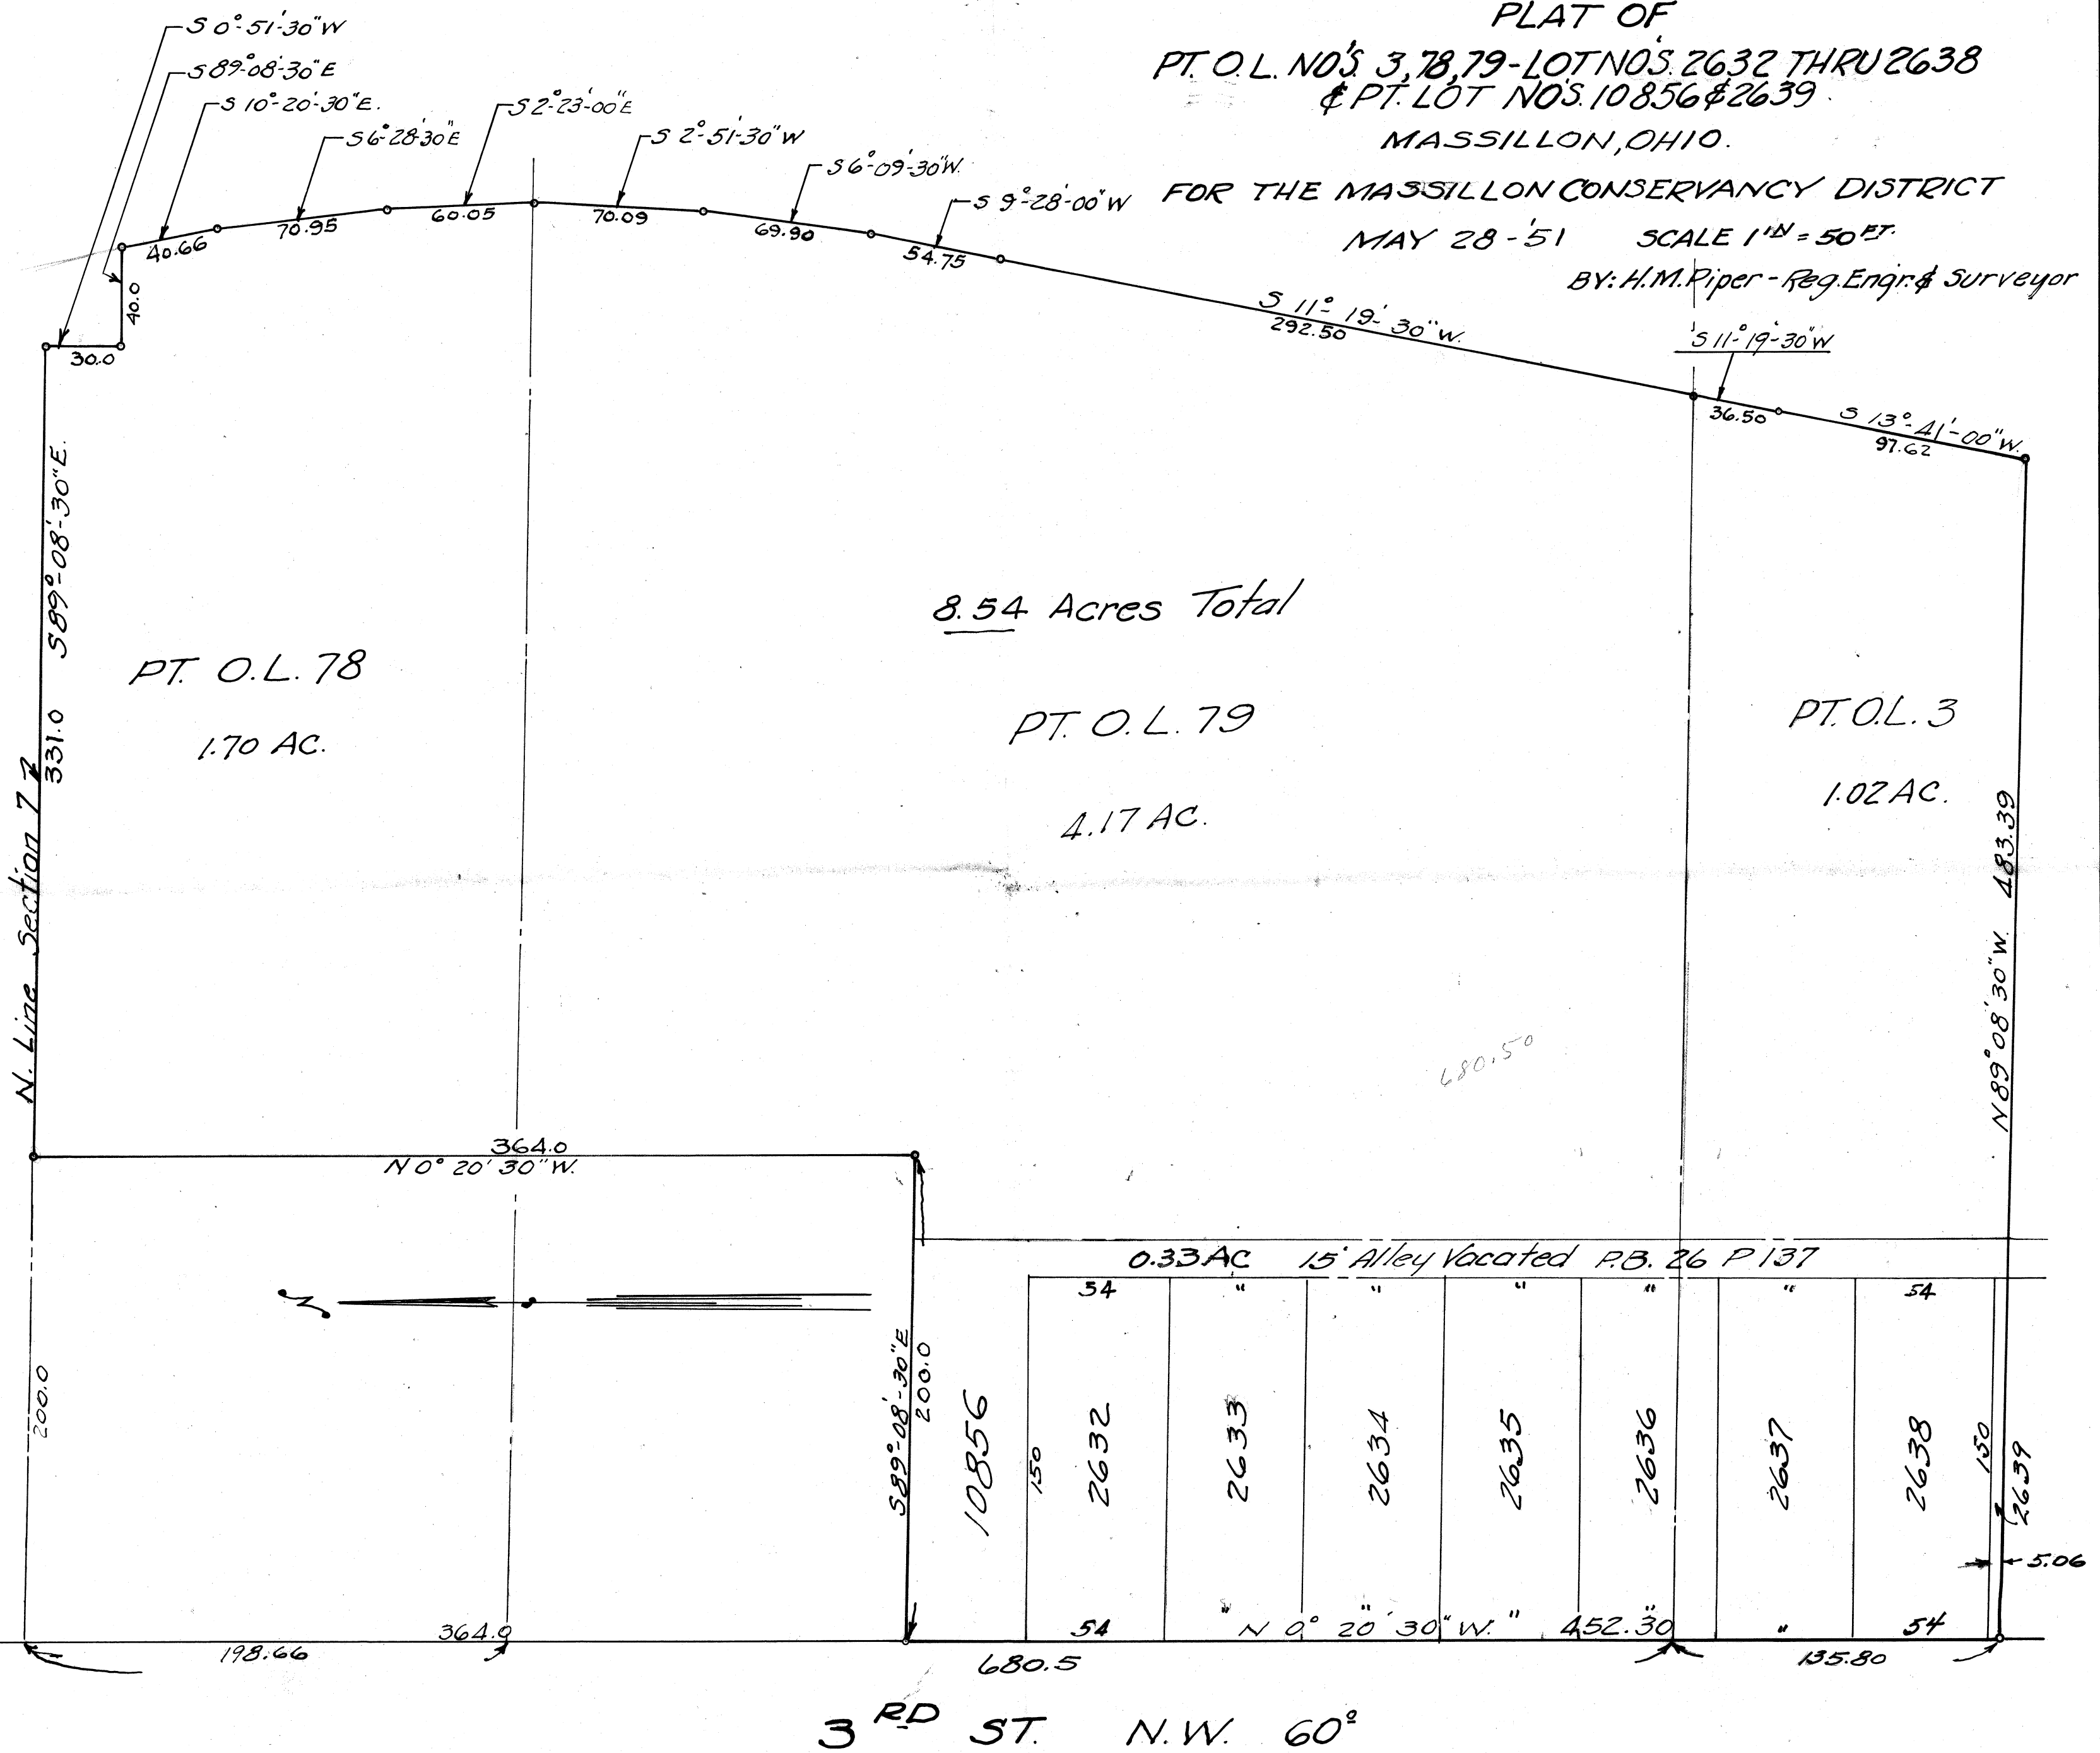

PLAT OF
PT. LOT NOS. 2639, 10856, O.L. 3 & ALL OF
LOT NOS. 2640 THRU 2647


FOR THE MASSILLON CONSERVANCY DISTRICT

BY H.M. Piper Registered Engineer & Surveyor

Scale: 1" = 50 FT.

March 1951.

N. Line Section 7

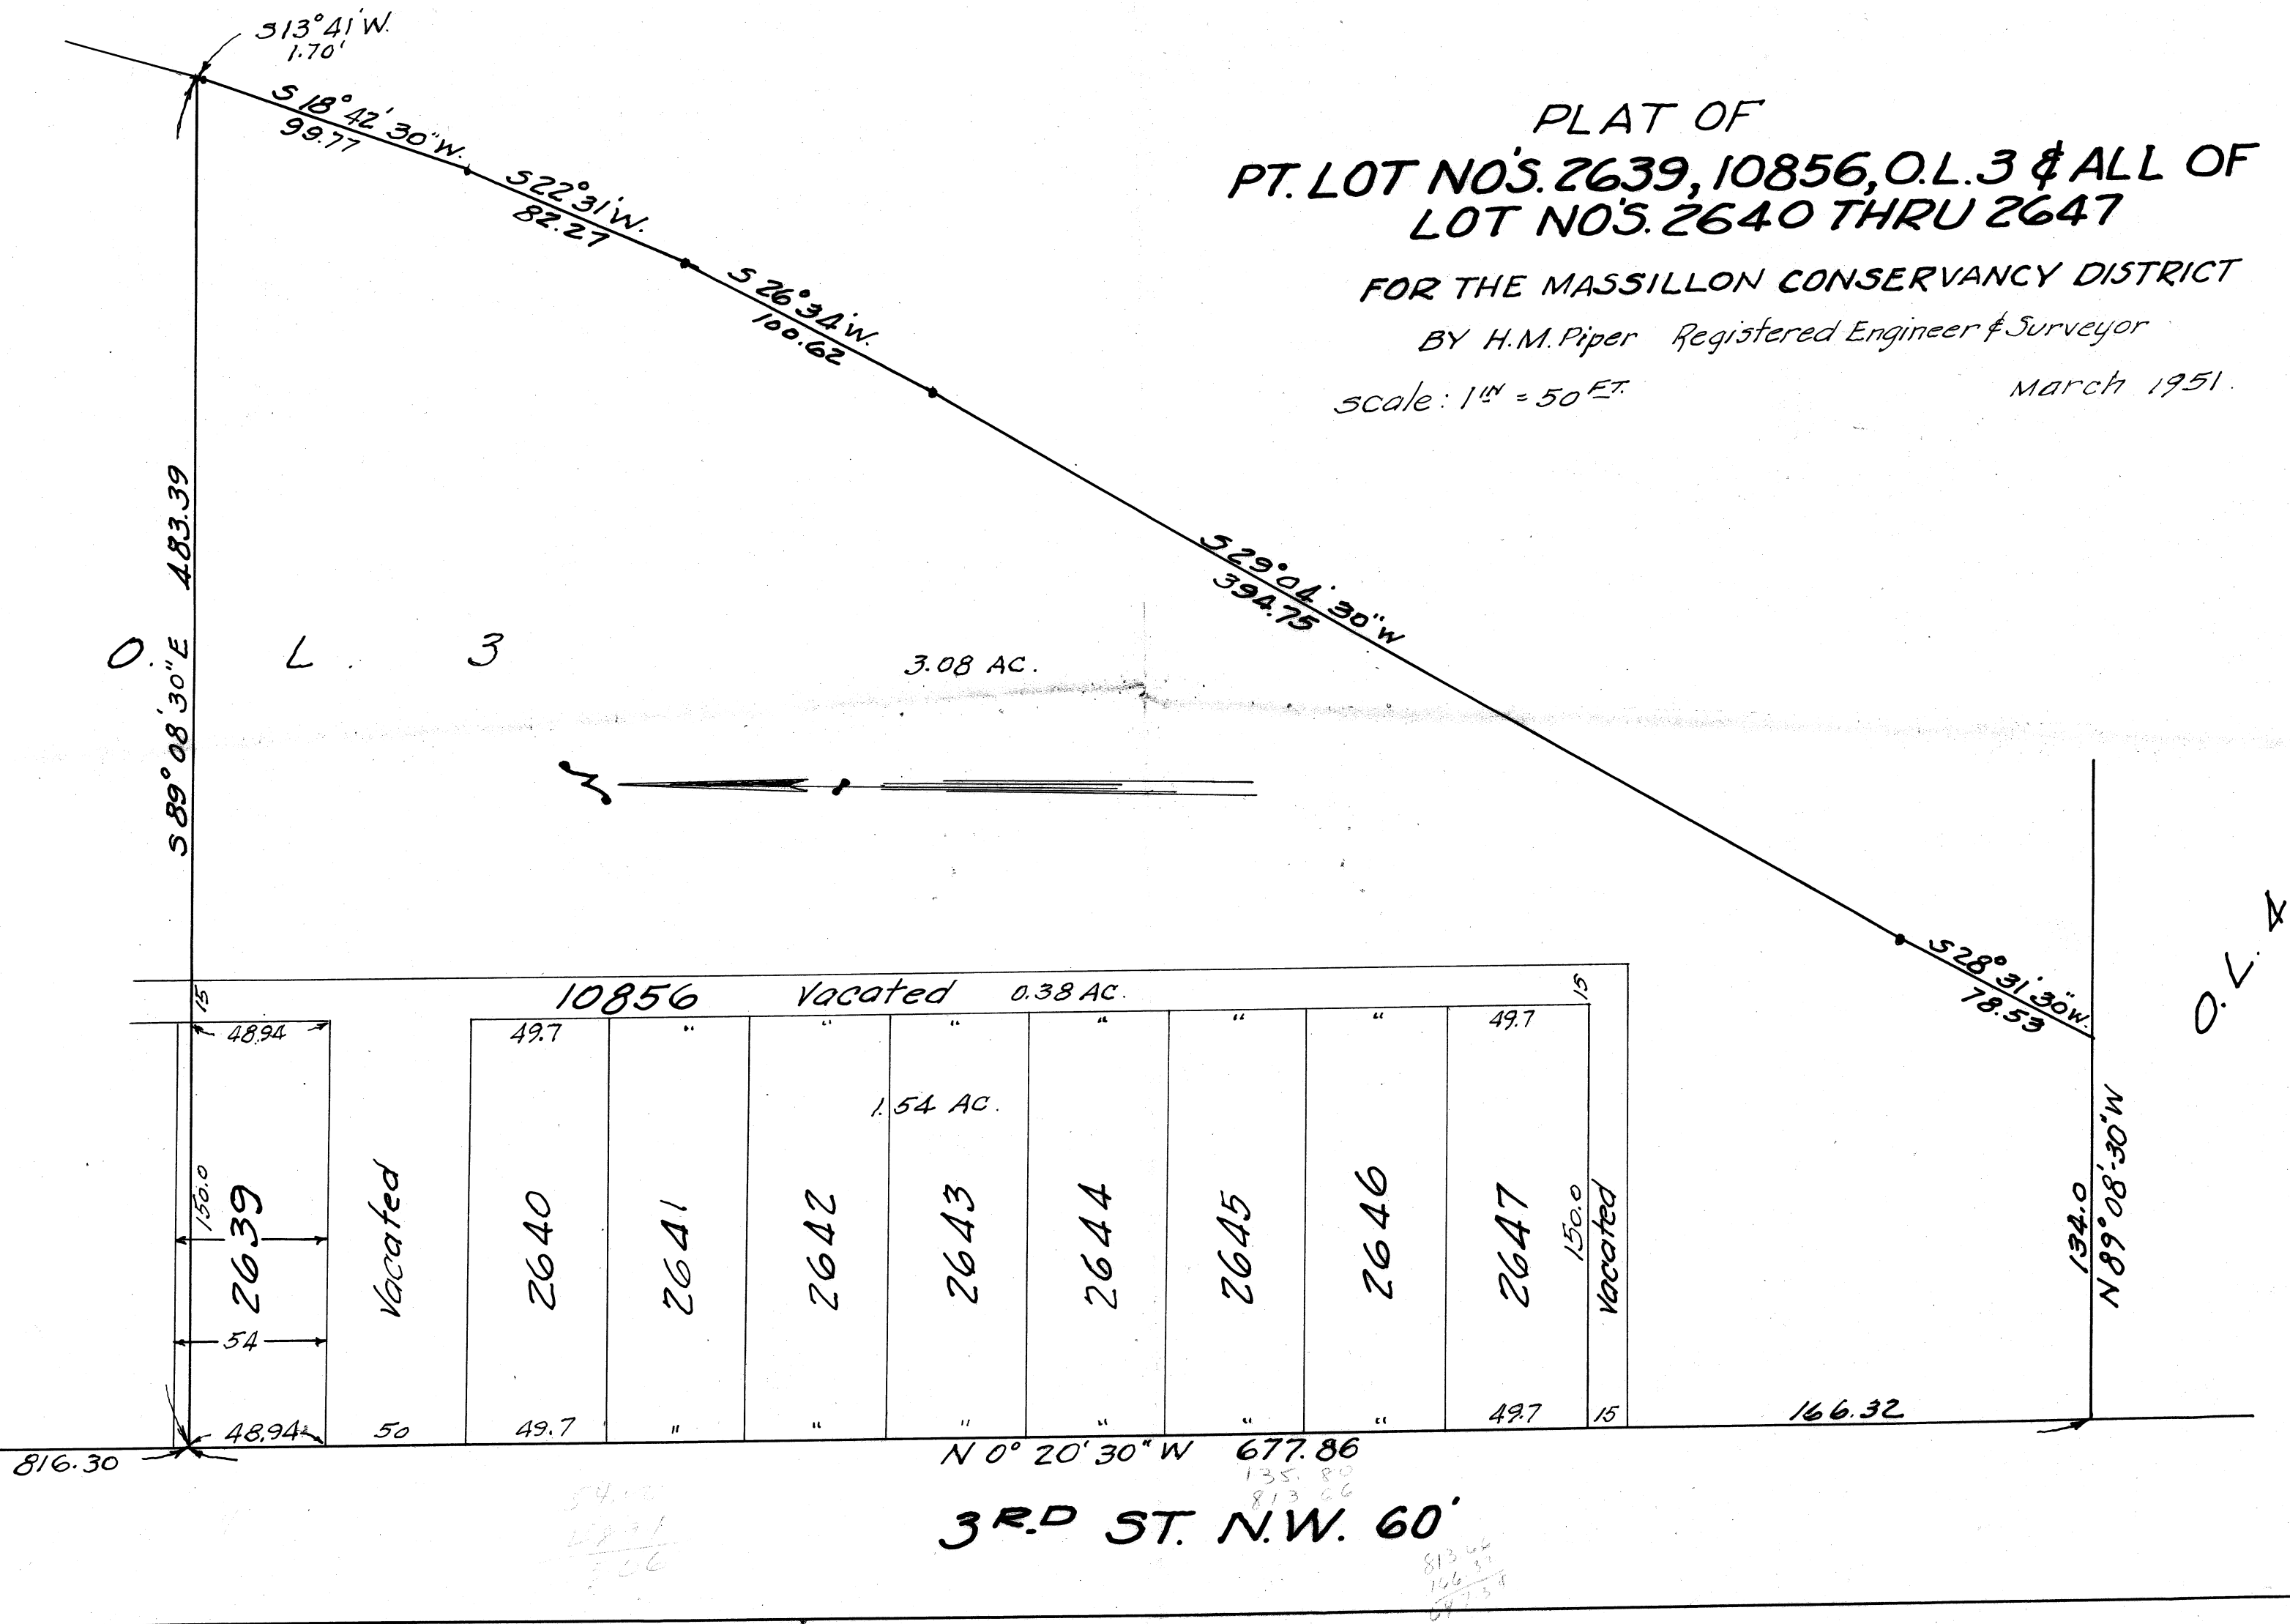

DESCRIPTION OF PARCEL CONVEYED
FROM MASSILLON CONSERVANCY DISTRICT
TO THE OHIO DRILLING COMPANY

Known as and being Pt. of Lot No's. 2639 and 10856, Pt. of O.L. 3 and all of Lot No's 2640 thru 2647 in the City of Massillon, Ohio according to the present numbering of lots in said City and being more fully described as follows:

Beginning at a point on the east line of 3rd St. N.W. 816.30 feet south of the north line of Section 7, said point being the true place of beginning of the tract herein conveyed; thence S $89^{\circ}-08'-30''$ E 483.39 feet to a point; thence S $13^{\circ}-41'W$ 1.70 feet; thence S $18^{\circ}-42'-30''W$ 99.77 feet; thence S $22^{\circ}-31'-00''W$ 82.27 feet; thence S $26^{\circ}-34'W$ 100.62 feet; thence S $29^{\circ}-04'-30''W$ 394.75 feet; thence S $28^{\circ}-31'-30''W$ 78.53 feet to a point on the south line of O.L. 3; thence N $89^{\circ}-08'-30''W$ 134.0 feet along the south line of O.L. 3 to a point on the east line of 3rd St. N. W.; thence N $0^{\circ}-20'-30''W$ along the east line of 3rd St. N. W. 677.86 feet to the place of beginning containing 5.0 acres of which O.L. 3 equals 3.08 acres, Lot 10856 equals 0.38 acres and Lot No's 2639 thru 2647 equals 1.54 acres.

Description for Pt. C.L. Nos. 3, 78, 79 -- Lot No's. 2632 thru 2638 and Pt. Lot Nos. 10856 and 2639.

Known as and being Pt. of C.L. Nos 3, 78, 79 -- All of Lot Nos. 2632 thru 2638 and Pt. of Lot Nos. 10856 and 2639 in the City of Massillon, Perry Twp., Stark County, Ohio, according to the present numbering of lots in said City and being more fully described as follows:

Beginning at the true place of beginning of the tract here-in conveyed, said point being on the east line of 3rd St. N. W. 364.0 feet south of the north line of Sec. 7; thence S 89°-08'-30" E 200.0 feet to a point; thence N 0°-20'-30" W 364.0 feet to a point; thence S 89°-08'-30" W 331.0 feet along the north line of Sec. 7 to a point; thence S 0°-51' 30" W 30.0 feet; thence S. 89°-08'-30" E 40.0 feet; thence S 10°-20'-30" E 40.66 feet; thence S 6°-28'-30" E 70.95 feet; thence S 2°-23'-00" E 60.05 feet; thence S 2°-51'-30" W 70.09 feet; thence S 6°-09'-30" W 69.90 feet; thence S 9°-28'-00" W 54.75 feet; thence S 11°-19'-30" W 292.50 feet; thence S 11°-19'-30" W 36.50 feet; thence S 13°-41'-00" W 97.62 feet; thence N 89°-08'-30" W 483.99 feet to a point on the east line of 3rd St. S. E. ; thence N 0°-20'-30" W 452.30 feet to the place of beginning containing 8.54 acres

divided as follows: O.L. 3 -- 1.02 Acres

 O.L. 78 - 1.70 "

 O.L. 79 - 4.17 "

 Pt. 10856 0.33 "

Lot Nos. 2632 thru 2638 and Pt. 2639 1.32 "

 Total 8.54 Acres