

PT. O.L. NOS. 78, 79, PT. LOT NOS. 2625, 9727,
10856 and all of Lot No's. 2626 thru 2631.



MASSILLON, STARK, OHIO

FOR MASSILLON CONSERVANCY DISTRICT

DATE 2-13-'51

BY H. M. PIPER—REGISTERED ENGINEER AND SURVEYOR

SCALE: $1'' = 60 \text{ FT.}$

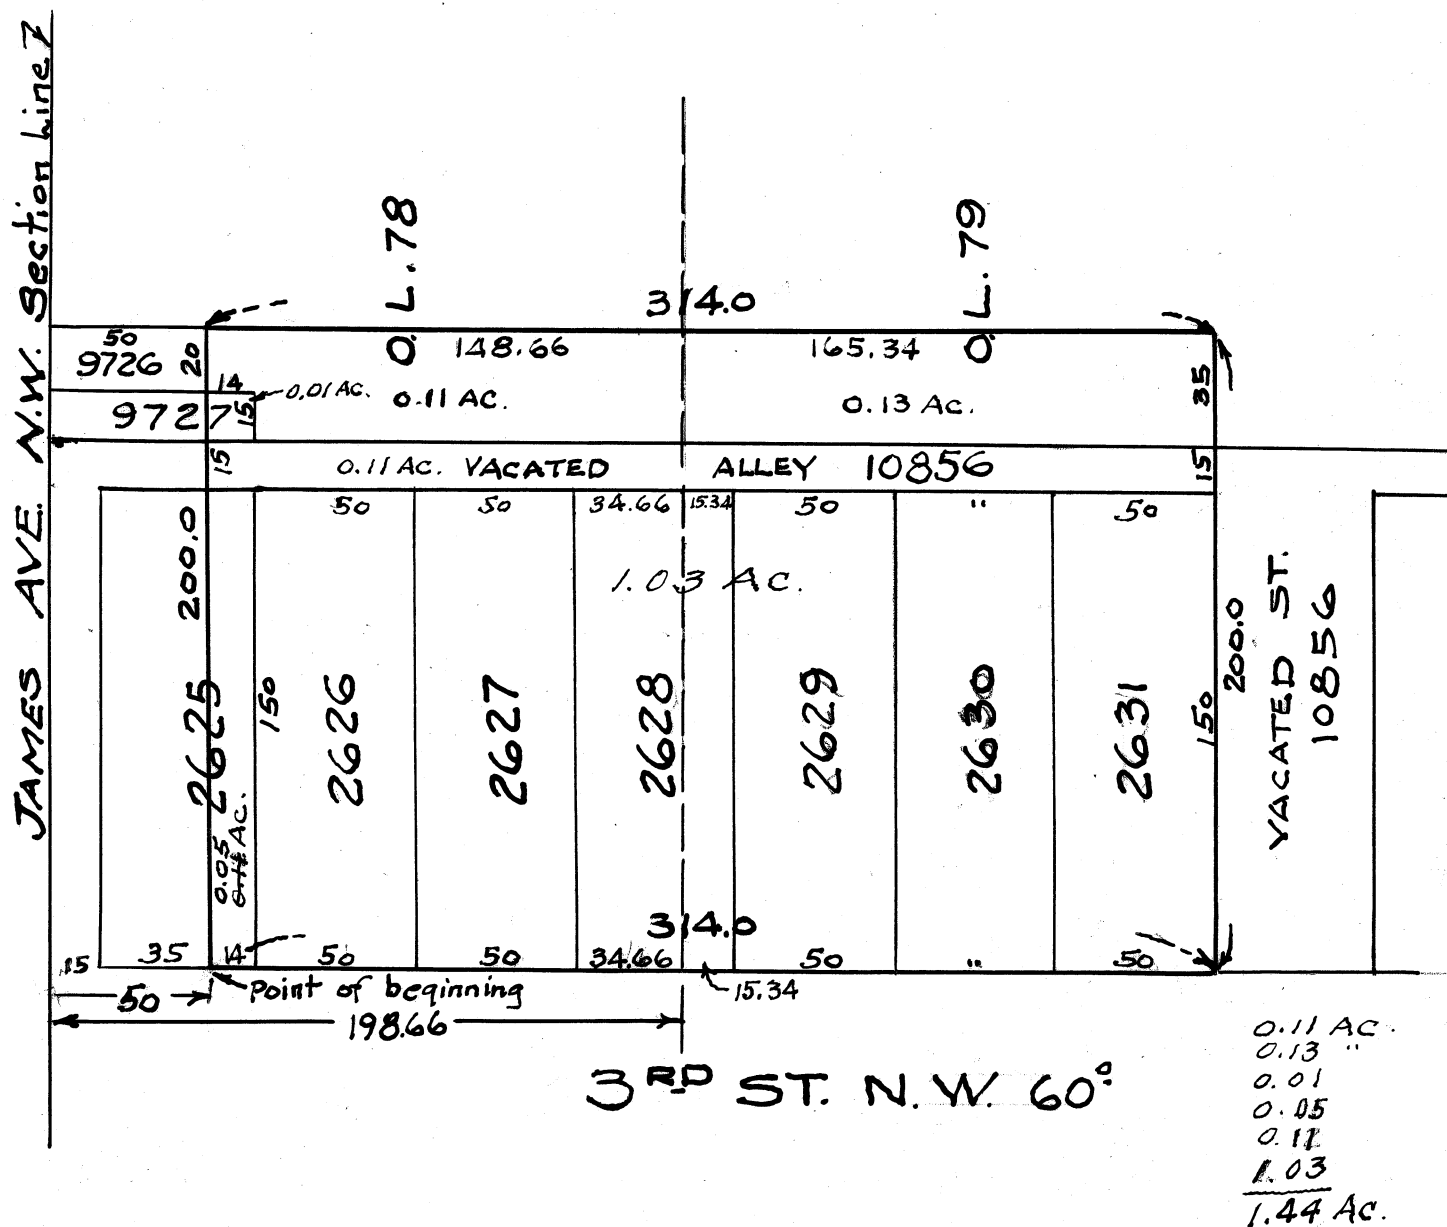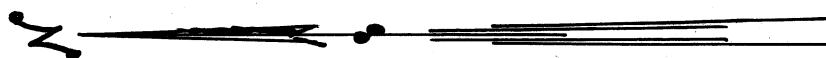

Known as and being a Pt. of O.L. NO's 78, 79,
Pt. of Lot No's 2625, 9727, 10856 and all of lot No's 2626
thru 2631 in the City of Massillon, Ohio according to the
present numbering of lots in the City and being more fully
described as follows:

Beginning at a point on the east line of 3rd St. N.W.
50.0 feet south of the north line of Section 7; thence southerly
along the east line of 3rd St. N. W. 314.0 feet to the
southwest corner of lot No. 2631; thence easterly along the
south line of Lot No. 2631 extended 200.0 feet; thence
northerly parallel to the east line of 3rd St. N. W. 314.0 feet
to the southeast corner of lot No. 9726; thence westerly
200.0 feet to the place of beginning containing 1.44 acres.