

SURVEY OF PART O.L. 107


MASSILLON, STARK, OHIO

FOR John Maier

DATE 10-30-63

BY H. M. PIPER - REGISTERED ENGINEER AND SURVEYOR

SCALE: 1" = 60'

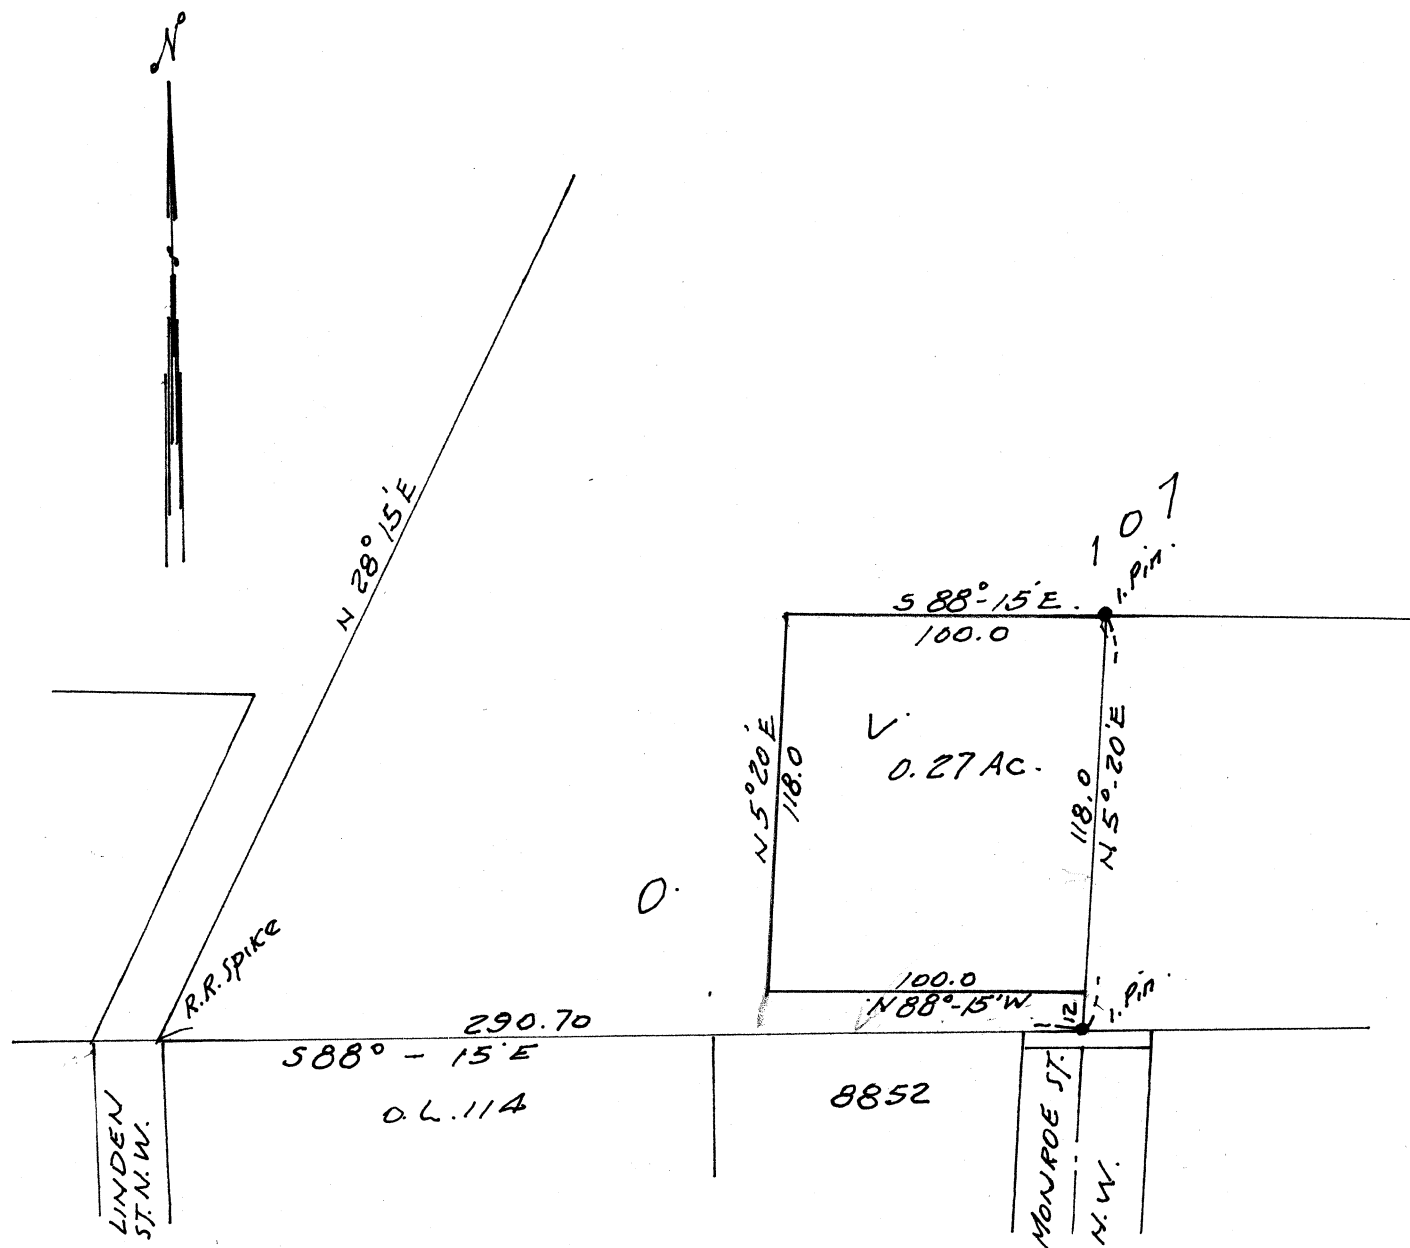

Known as and being a part of Out Lot 107 in the City of Massillon, Ohio, according to the present numbering of lots in said City, said parcel being more fully described as follows:

Beginning at the Southwest corner of Out Lot 107; thence S 88° 15' E, 290.70 feet to an iron pin; thence N 5° 20' E, 12.0 feet to the true place of beginning of the parcel here-in described; thence N 88° 15' W a distance of 100.0 feet to a point; thence N 5° 20' E a distance of 118.0 feet to a point; thence S 18° 15' E a distance of 100.0 feet to an iron pin; thence S 5° 20' W a distance of 118.0 feet to the place of beginning containing 0.27 Acres.

SURVEY OF PT. O. L. 1123


MASSILLON, STARK, OHIO

FOR Frank Kirby 1658 Whipple Rd. N.W.

DATE 5-6-58

BY H. M. PIPER - REGISTERED ENGINEER AND SURVEYOR

SCALE: 1" = 50'

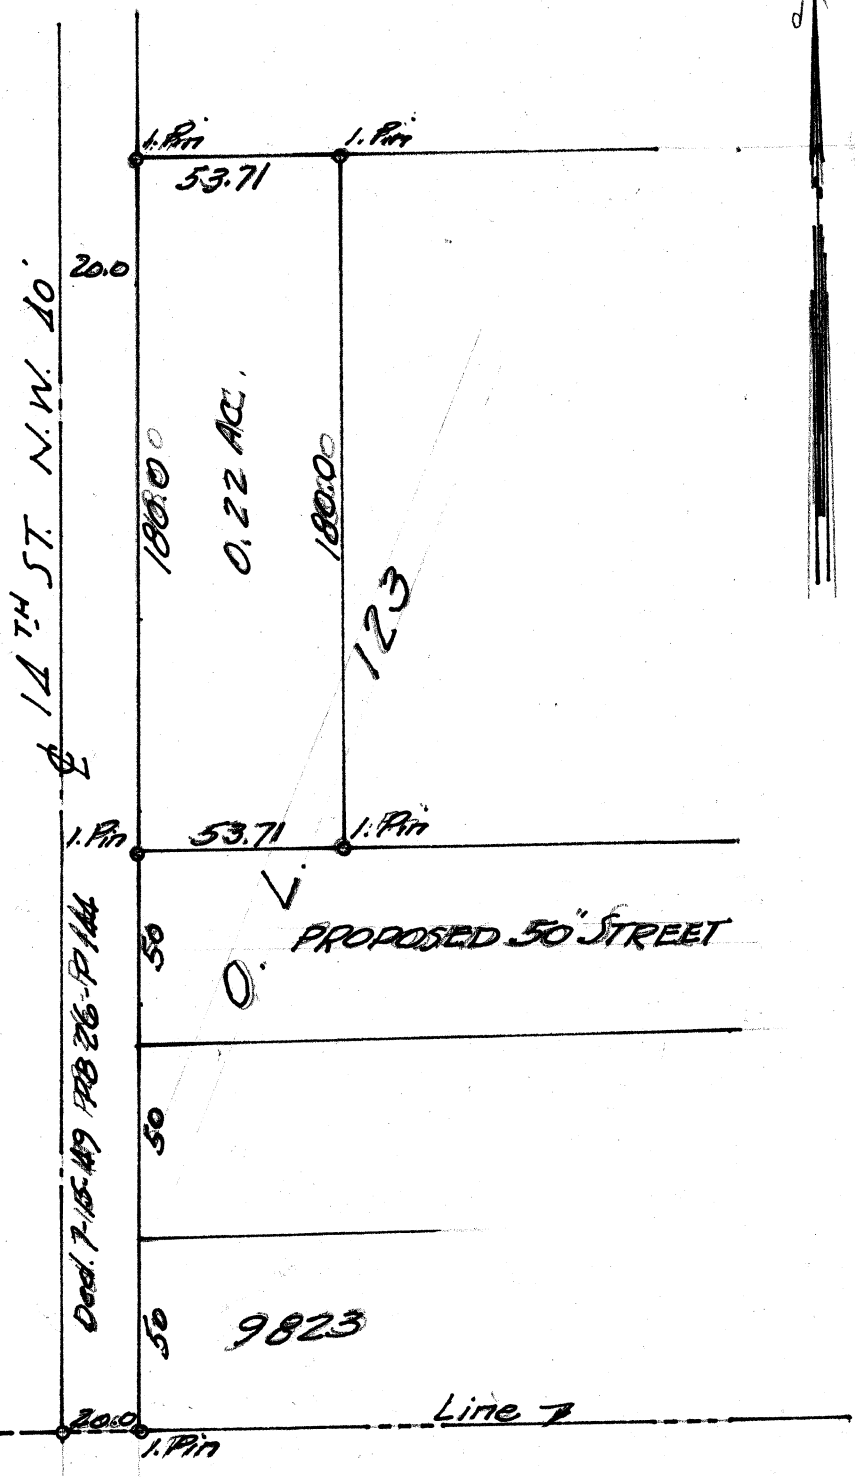

Survey of Pt. O.L. 123

14th St. N. W.

for Frank Kirby

Known as and being a Part of O.L. 123 in the City of Massillon, Ohio, according to the present numbering of Lots in said City and being more fully described as follows:

Beginning at an iron pin on the east line of 14th St. N. W. a distance of 150.0 feet north of an iron pin at the Southwest corner of Lot No. 9823, said point being the true place of beginning of the parcel here-in conveyed; thence continuing northerly along the east line of 14th St. N. W. a distance of 180.0 feet to an iron pin; thence easterly parallel to the south line of O.L. 123 a distance of 53.71 feet to an iron pin; thence southerly parallel to the east line of 14th St. N. W. a distance of 180.0 feet to an iron pin on the north line of a proposed 50 foot street; thence westerly along the north line of said proposed street being parallel to the south line of O.L. 123 a distance of 53.71 feet to the place of beginning containing 0.22 acres.