


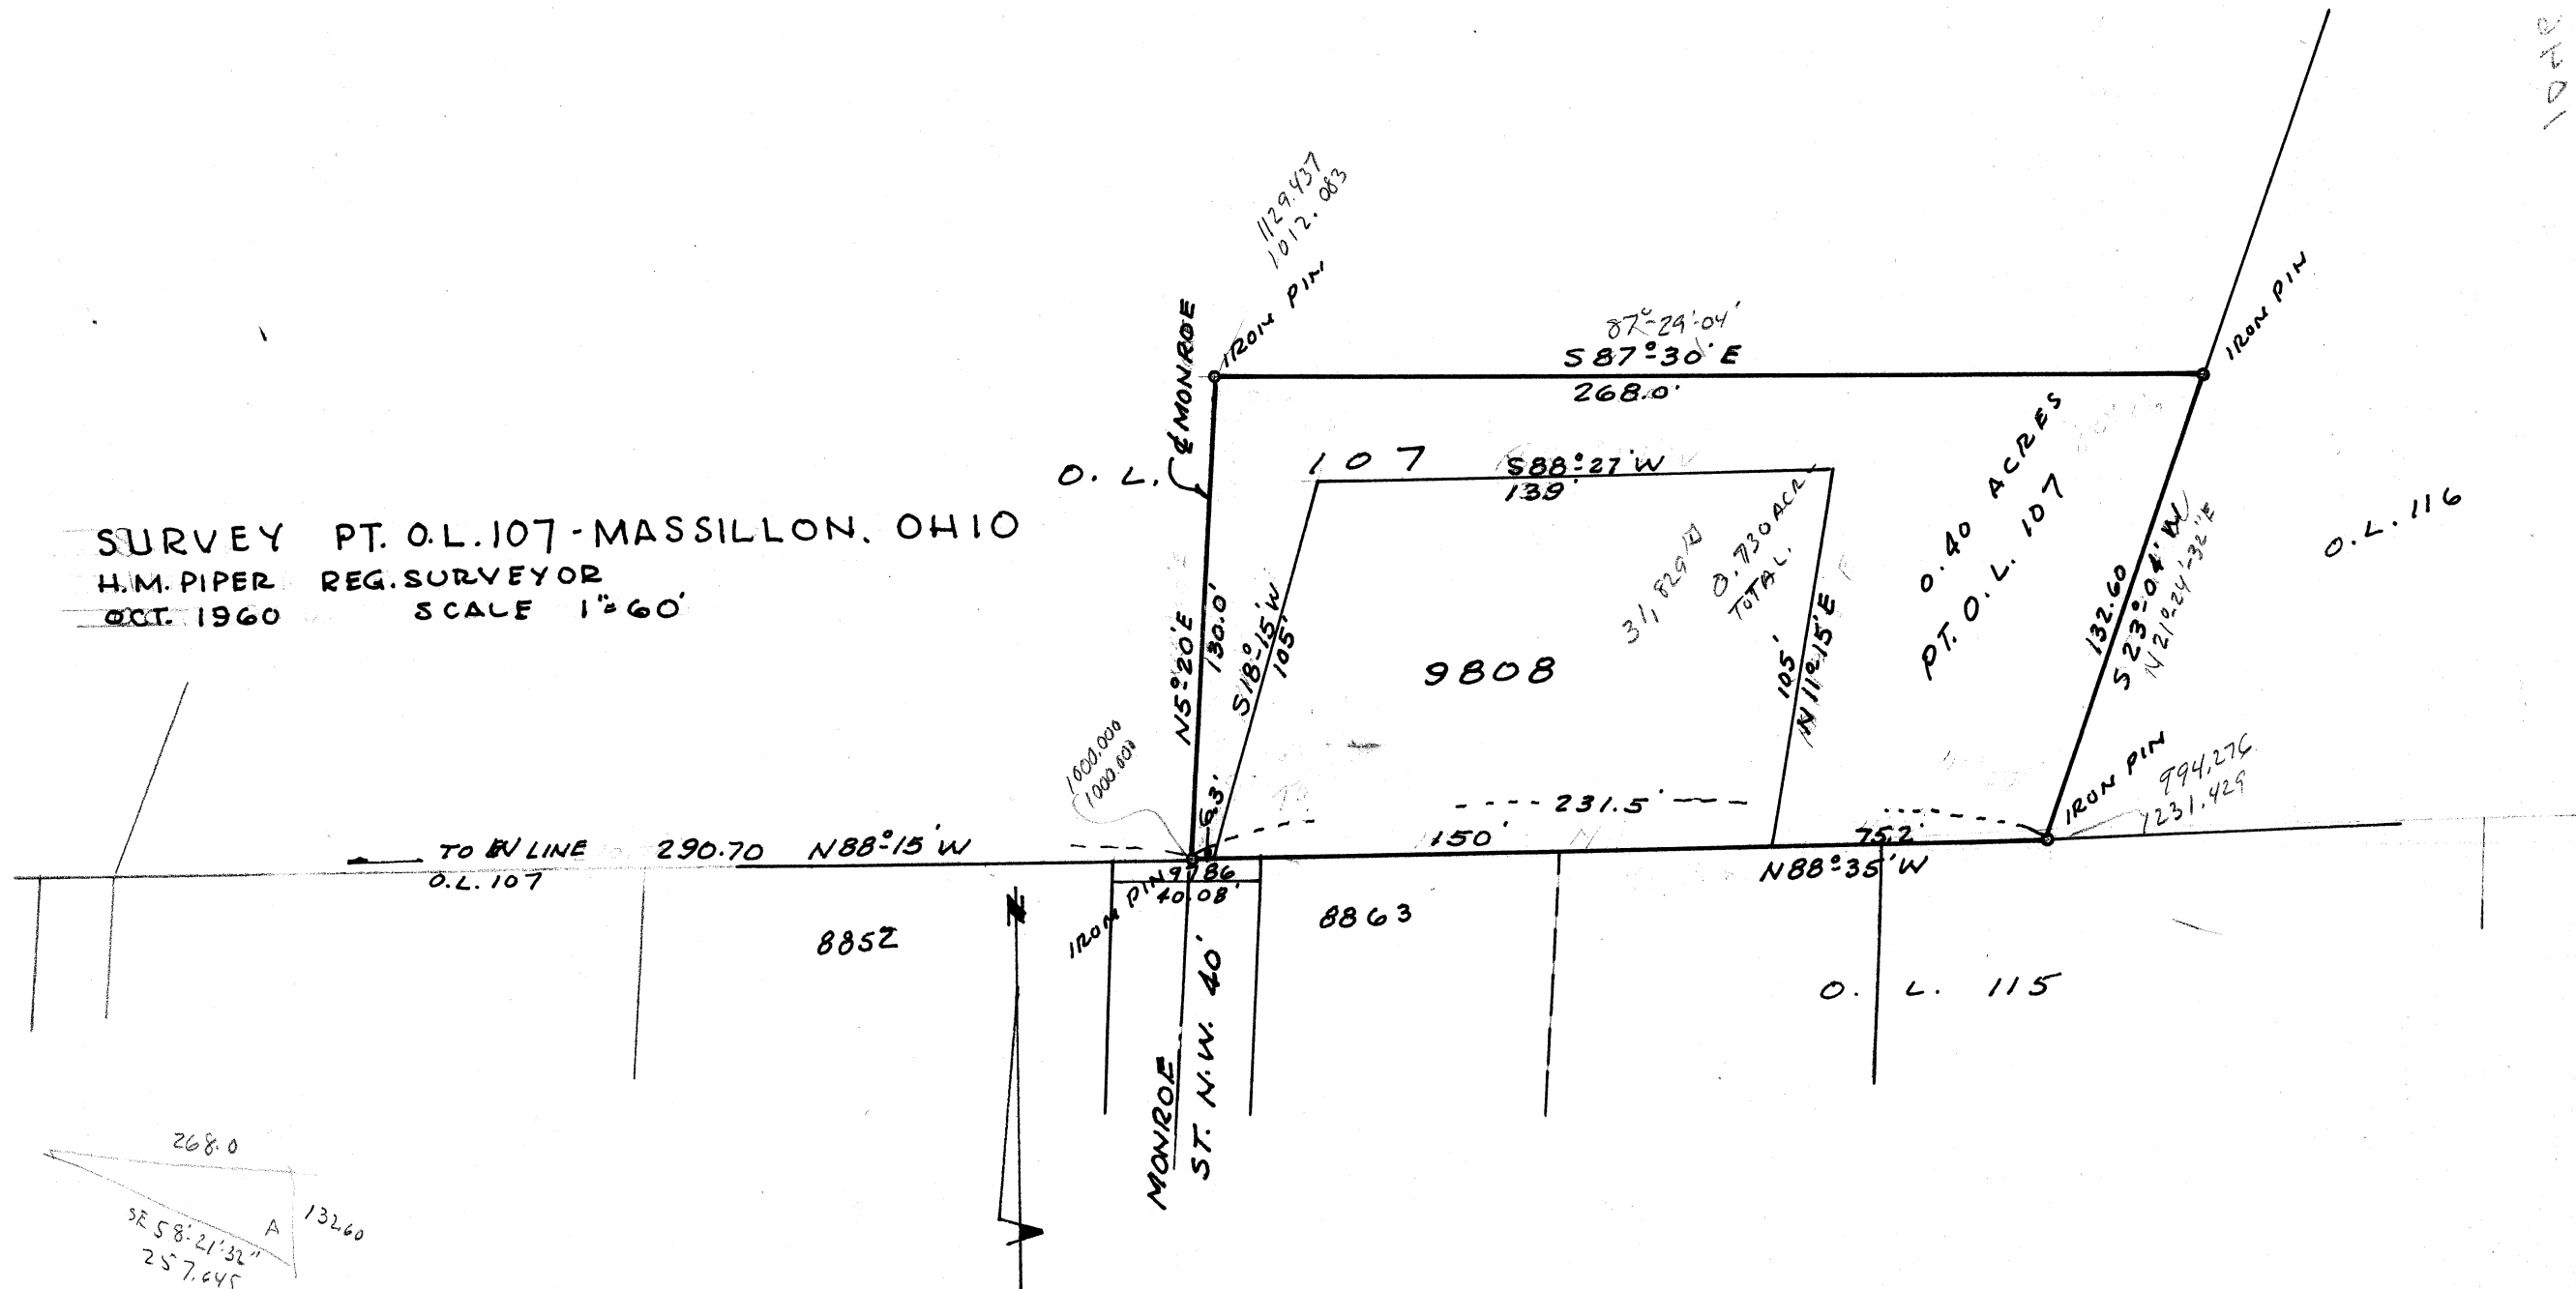

1046

O.L. 103

N 70° 53' 30" E
85 85'

W. & L.E. RAIL ROAD

R = 2897.97
CH = 544° 54' 41" E
430.90

L = 431.30
Δ = 8° 31' 38"

33
33

S 21° 45' 40" W 333.91'

7903

O.L. 107
5.785 Ac.

O.L. 110

I.P.F.D.

N 28° 15' E
125.15

N 51° 02' W
60.00

N 20° 15' 50" E 155.11 MEAS

N 88° 18' 30" W
200.11

N 88° 09' 00" W 268.00

9808

8863

8864

8852

8853

9786

MONROE ST. N.W. 40'

O.L. 114

PART O.L. 107
IN THE CITY OF MASSILLON,
STARK CO., OHIO
SCALE 1" = 50' OCT 1913

ENGINEER & DRAFTSMAN
RICHARD J. FAULKNER
142

