

SURVEY OF PT. O.L. 340


MASSILLON, STARK, OHIO

FOR James Henry

DATE 9-13-52

BY H. M. PIPER - REGISTERED ENGINEER AND SURVEYOR

SCALE: 1" = 30 FT.

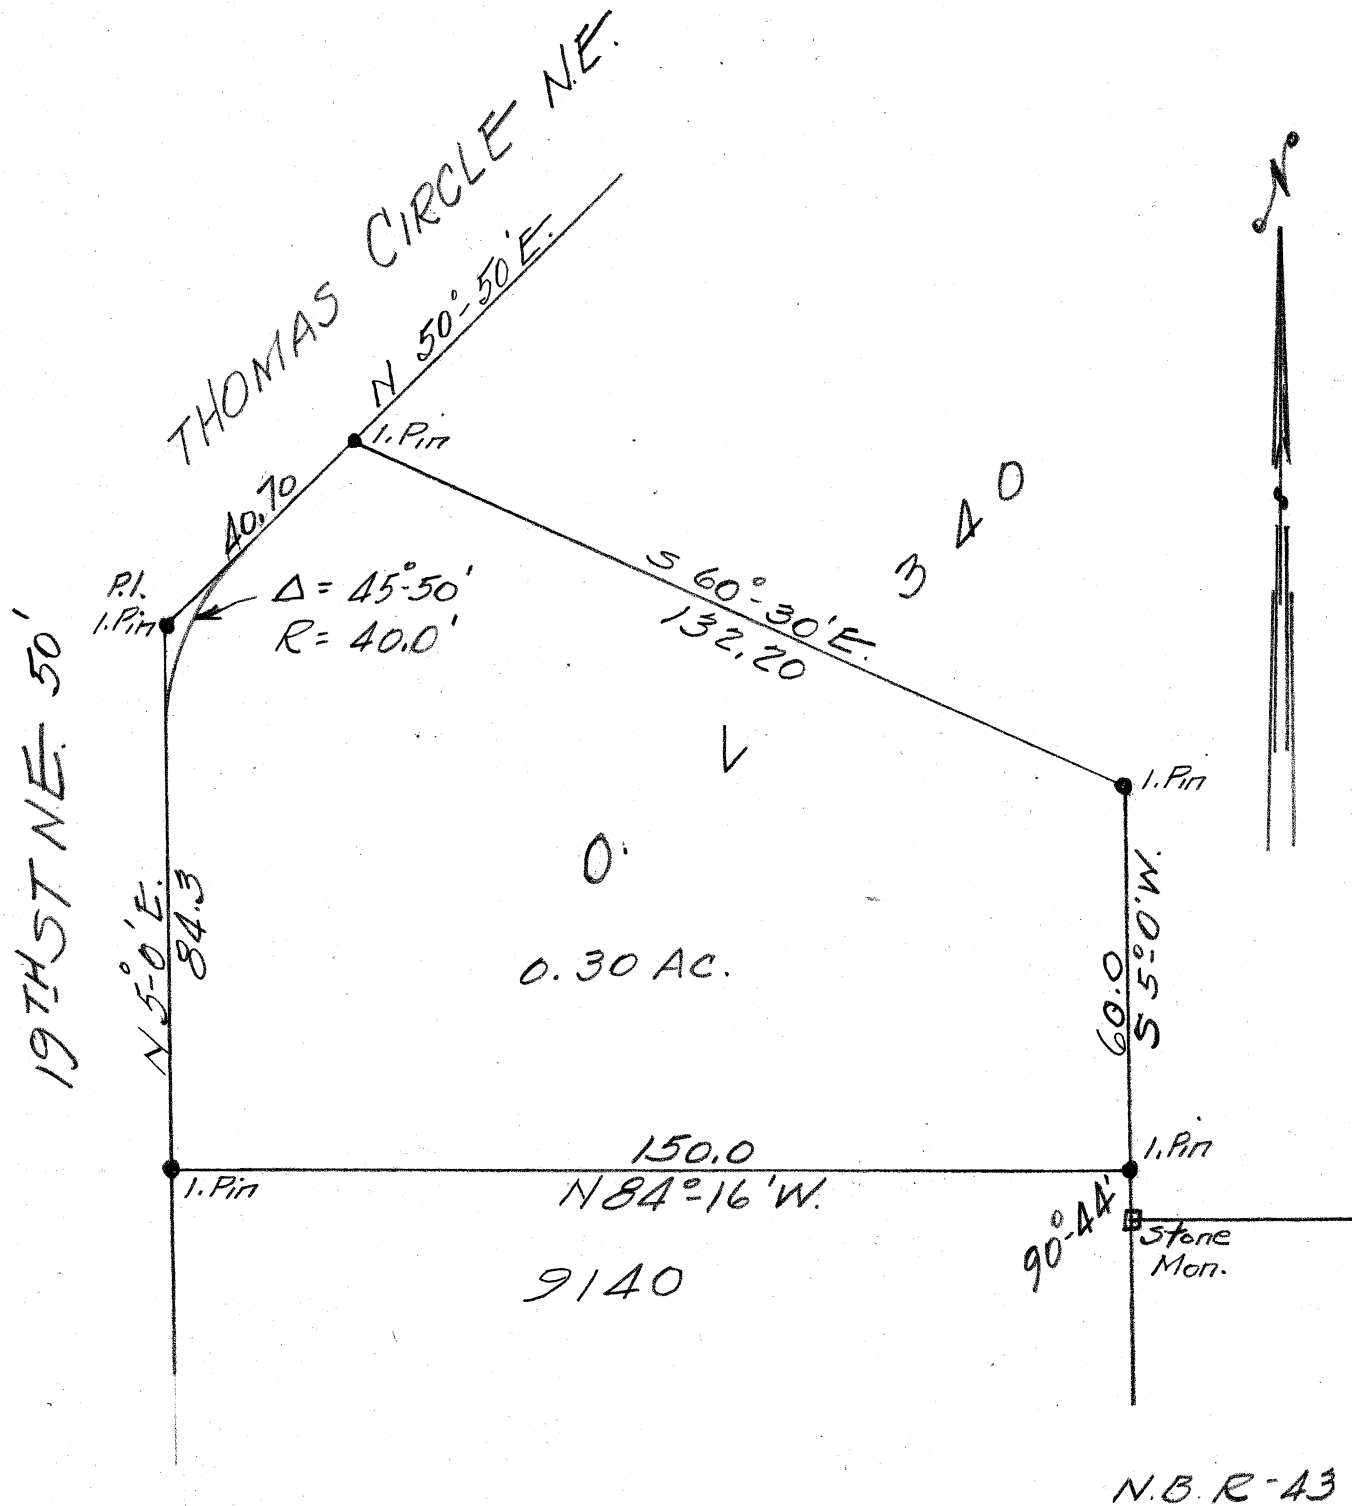

Description of Pt. O.L. 340

Known as said being a Pt. of O.L. 340 in the City of Massillon, Stark County, Ohio, according to the present numbering of lots in said city and being more fully described as follows:

Beginning at the true place of beginning of the tract here-in to be conveyed, said point being an I. Pin on the N.W. corner of Lot No. 9140; thence N $5^{\circ}0'E$ 84.3 feet to an I. Pin, said point being the P.I. of a curve to the right having a delta of $45^{\circ}50'$ and a radius of 40 feet; thence N $50^{\circ}30'E$ along the east line of Thomas Circle N.E. 40.70 feet to an I. Pin; thence S $60^{\circ}30'E$ 132.2 feet to an I. Pin; thence S $5^{\circ}0'W$ 60.0 feet to an I. Pin on the N.E. corner of Lot No. 9140; thence N $84^{\circ}16'W$ along the north line of Lot No. 9140 150.0 feet to the place of beginning, containing 0.30 acres.

1929
J.C.P.