

SURVEY OF PT. O.L. Nos. 307 & 306

MASSILLON, STARK, OHIO


FOR BOARD OF EDUCATION-MASSILLON, O.

DATE 8-1-'56

BY H. M. PIPER - REGISTERED ENGINEER AND SURVEYOR

SCALE: 1" = 100'

16TH ST. S.E.

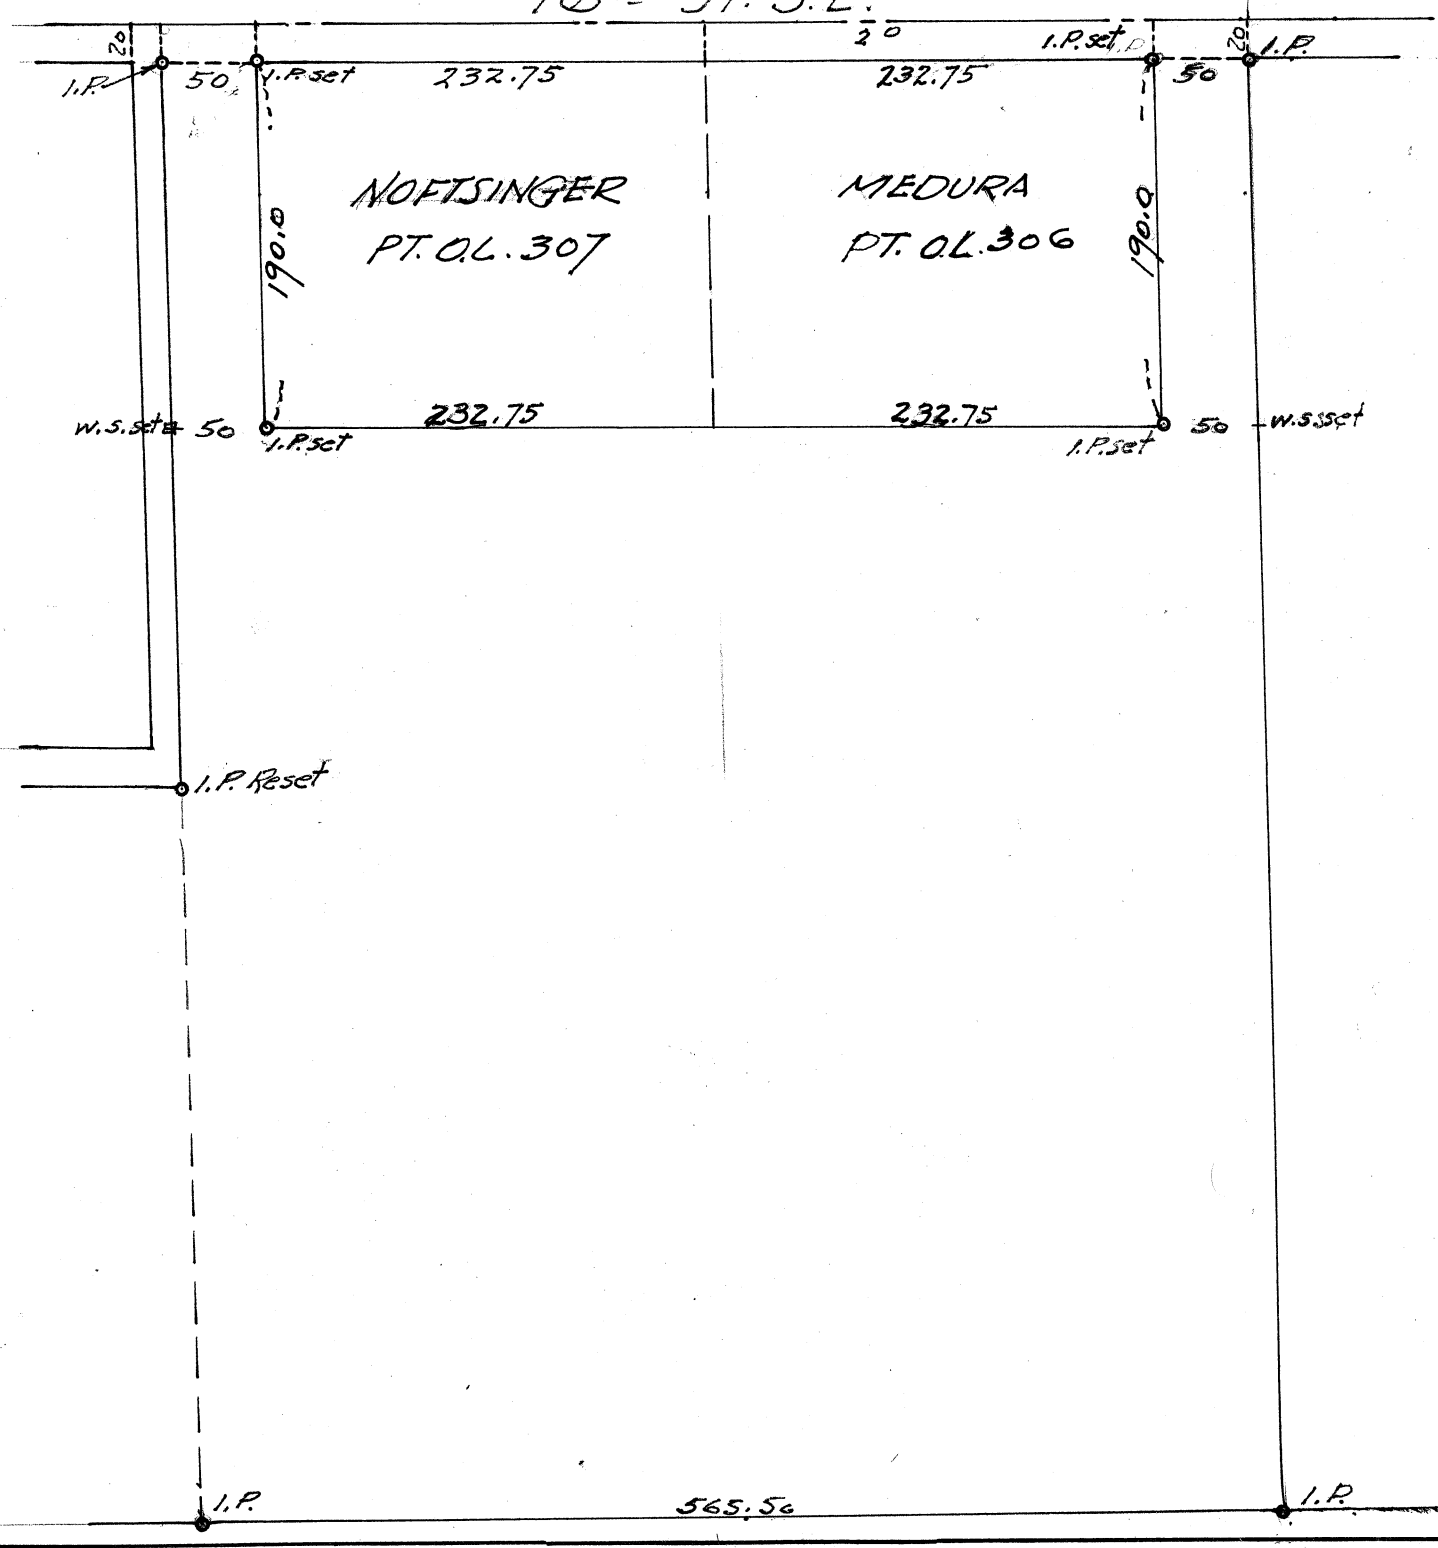

SURVEY OF


MASSILLON, STARK, OHIO

FOR _____

DATE_____

BY H. M. PIPER - REGISTERED ENGINEER AND SURVEYOR

SCALE: 1" = 40'J

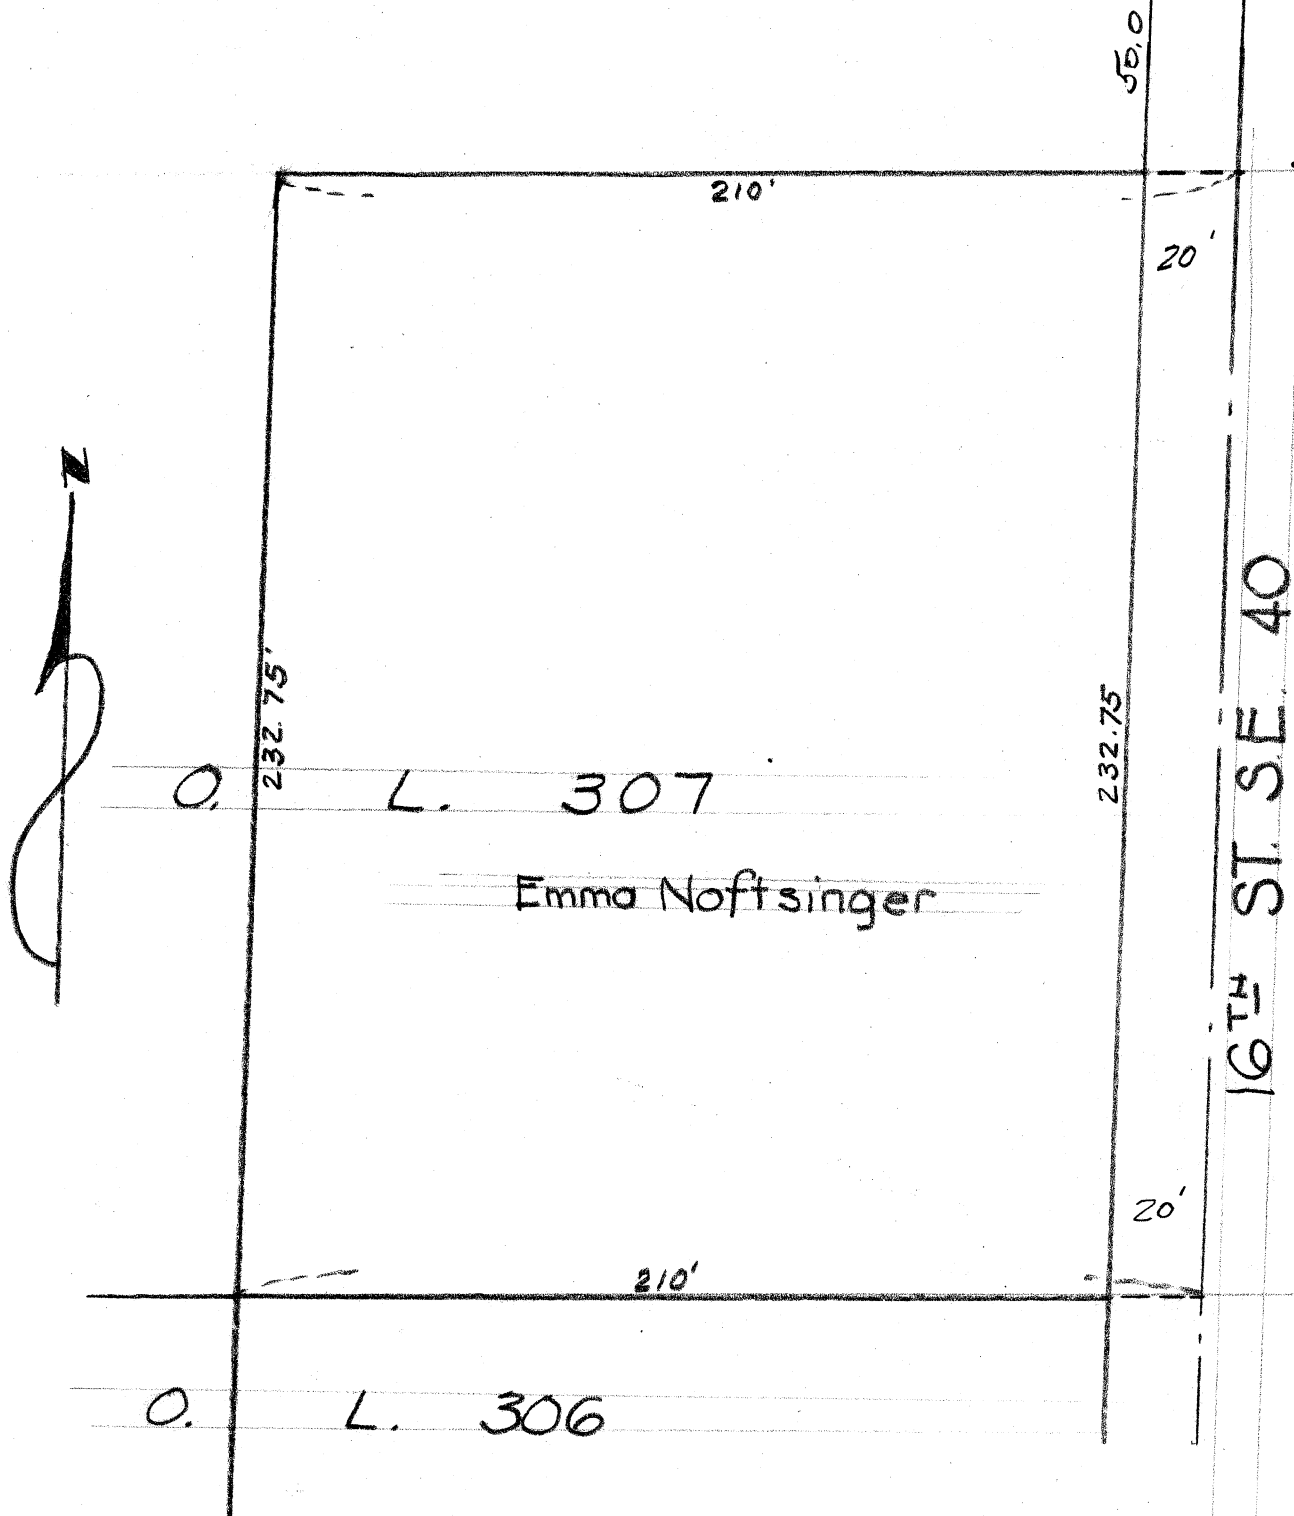

SURVEY OF


MASSILLON, STARK, OHIO

FOR

DATE_

BY H. M. PIPER - REGISTERED ENGINEER AND SURVEYOR

SCALE: 1" = 40 FT

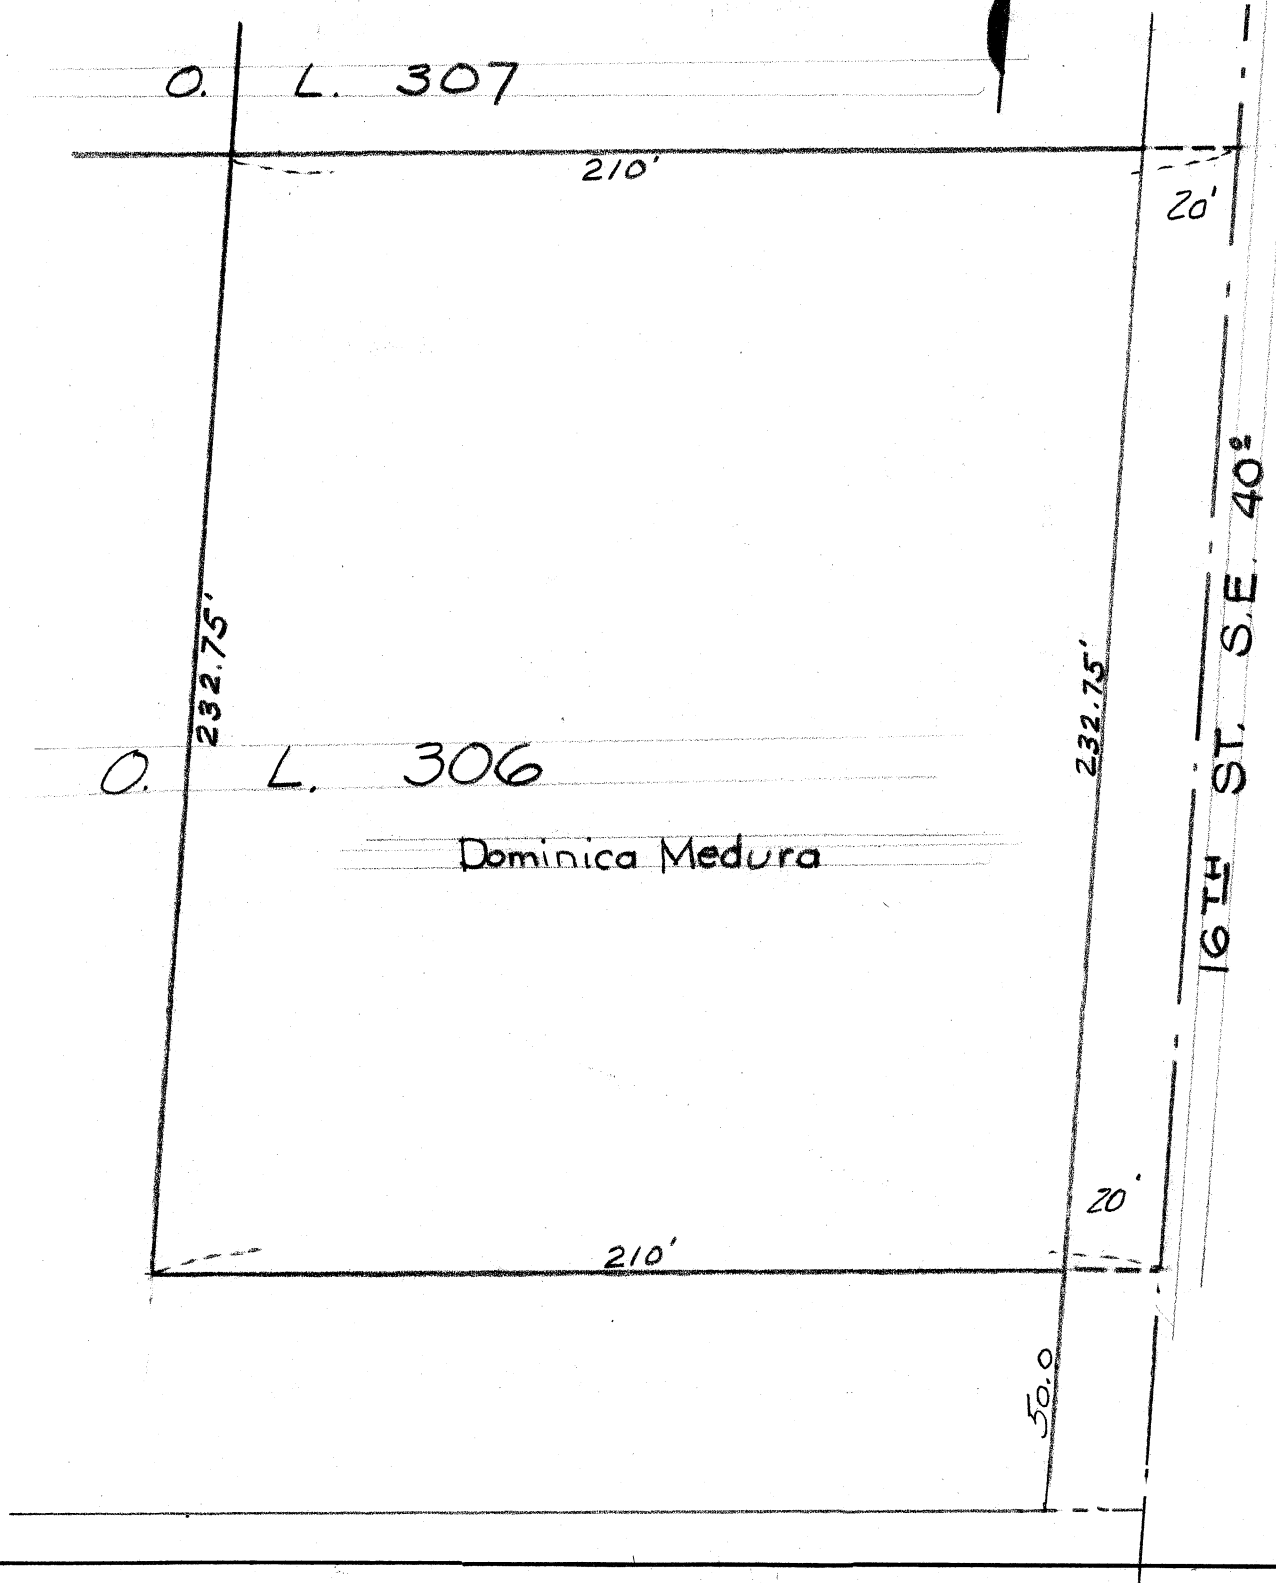

SURVEY OF _____

MASSILLON, STARK, OHIO


FOR _____

DATE _____

BY H. M. PIPER - REGISTERED ENGINEER AND SURVEYOR

SCALE: _____

16TH ST. S.E. 40'

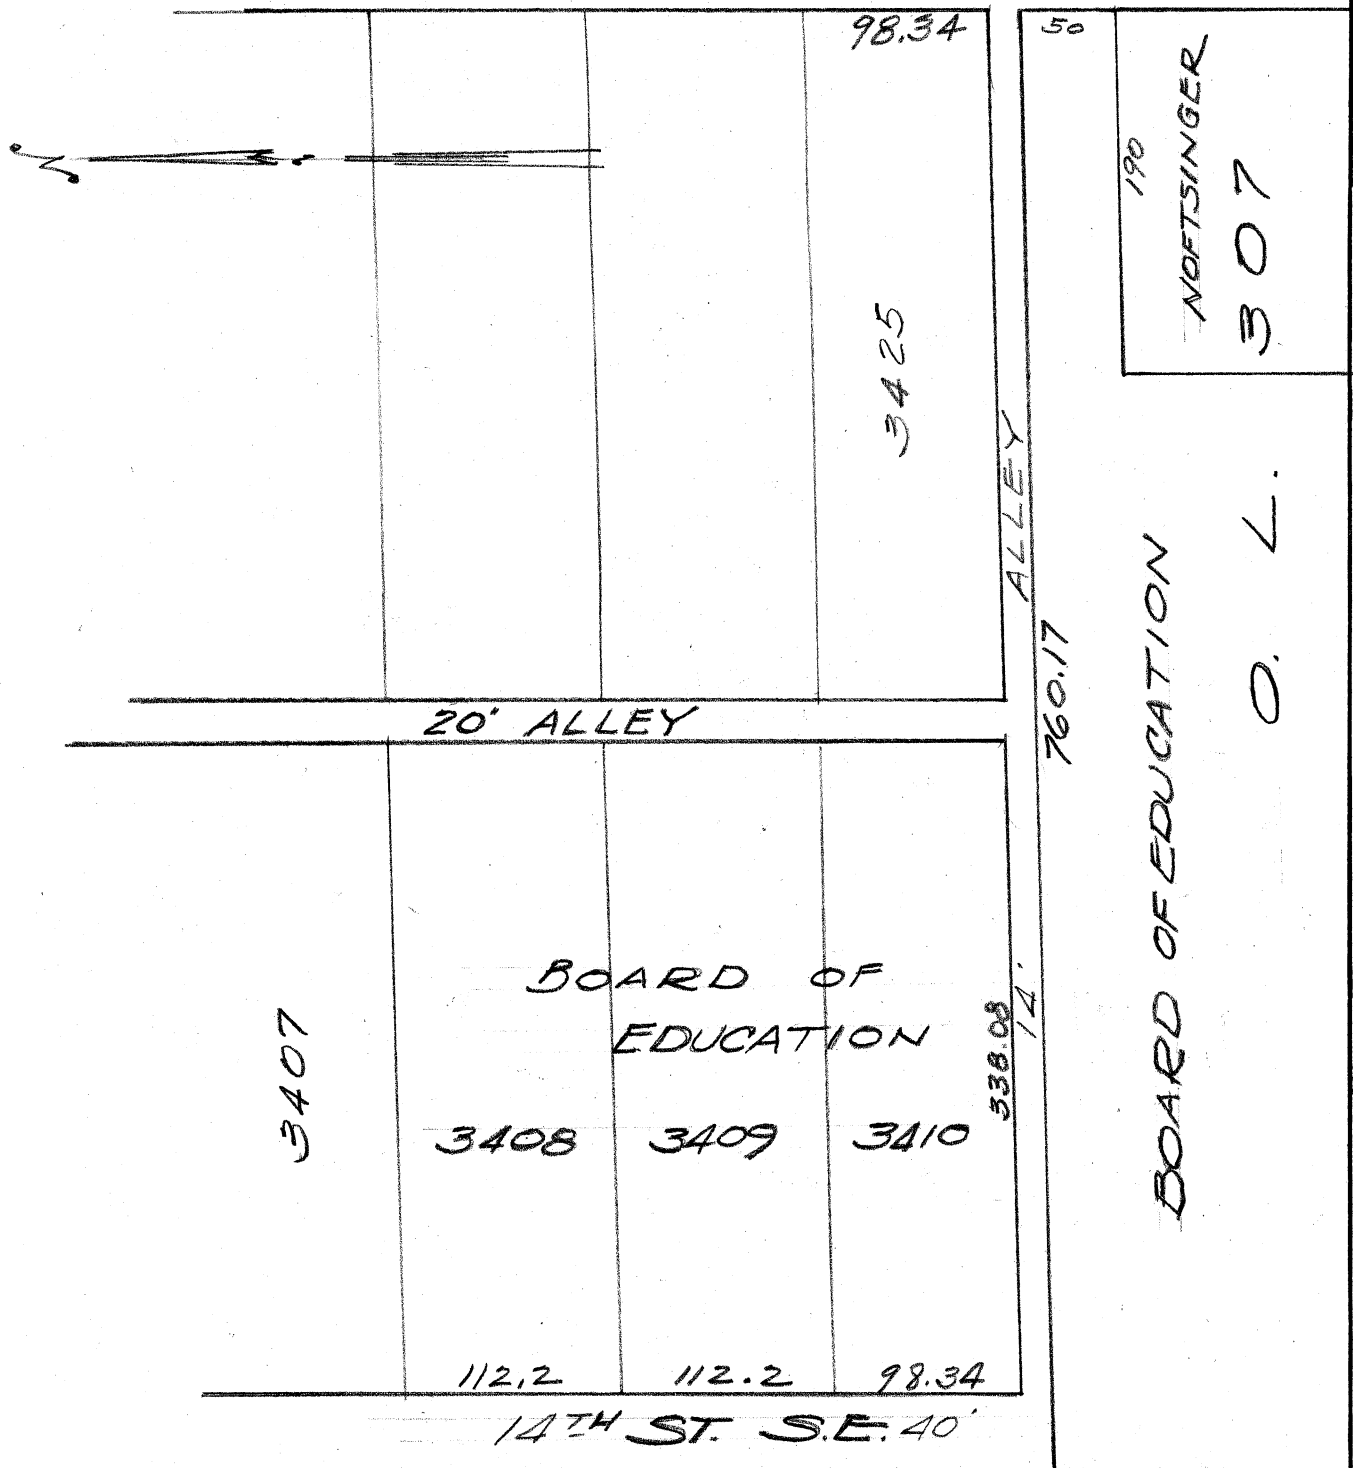

SURVEY OF _____


MASSILLON, STARK, OHIO

FOR _____

DATE _____

BY H. M. PIPER - REGISTERED ENGINEER AND SURVEYOR

SCALE: $1\frac{1}{2}'' = 60\text{ FT}$

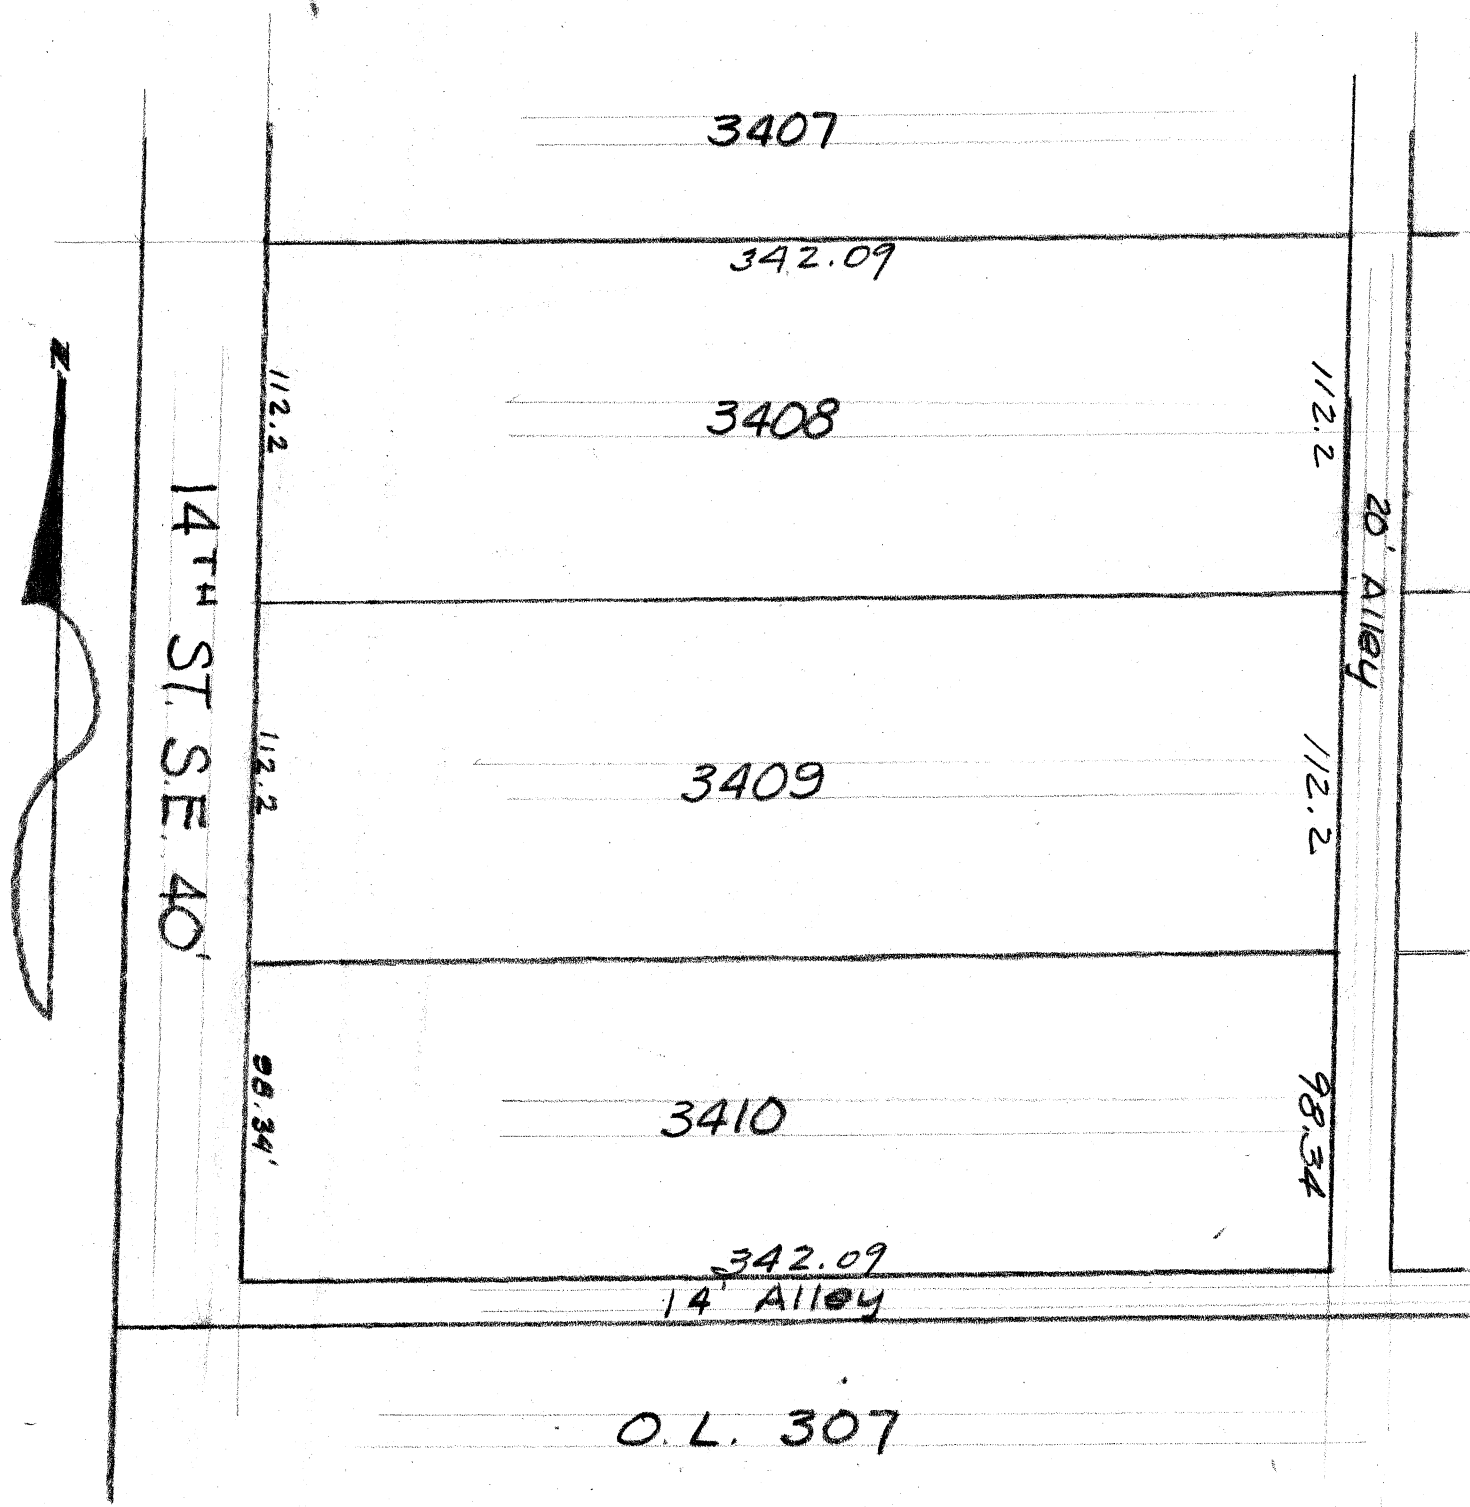

O. L. 307

