


... WENDLINGS ADDITION ...

REPLAT OF LOTS NO. 2399 TO 2406 & 2387 TO 2393 INC.

CITY OF
MASSILLON, OHIO.

AUG. 1926. ~ SCALE: 1"=50' ~ E.B. COFFIN, C.E.

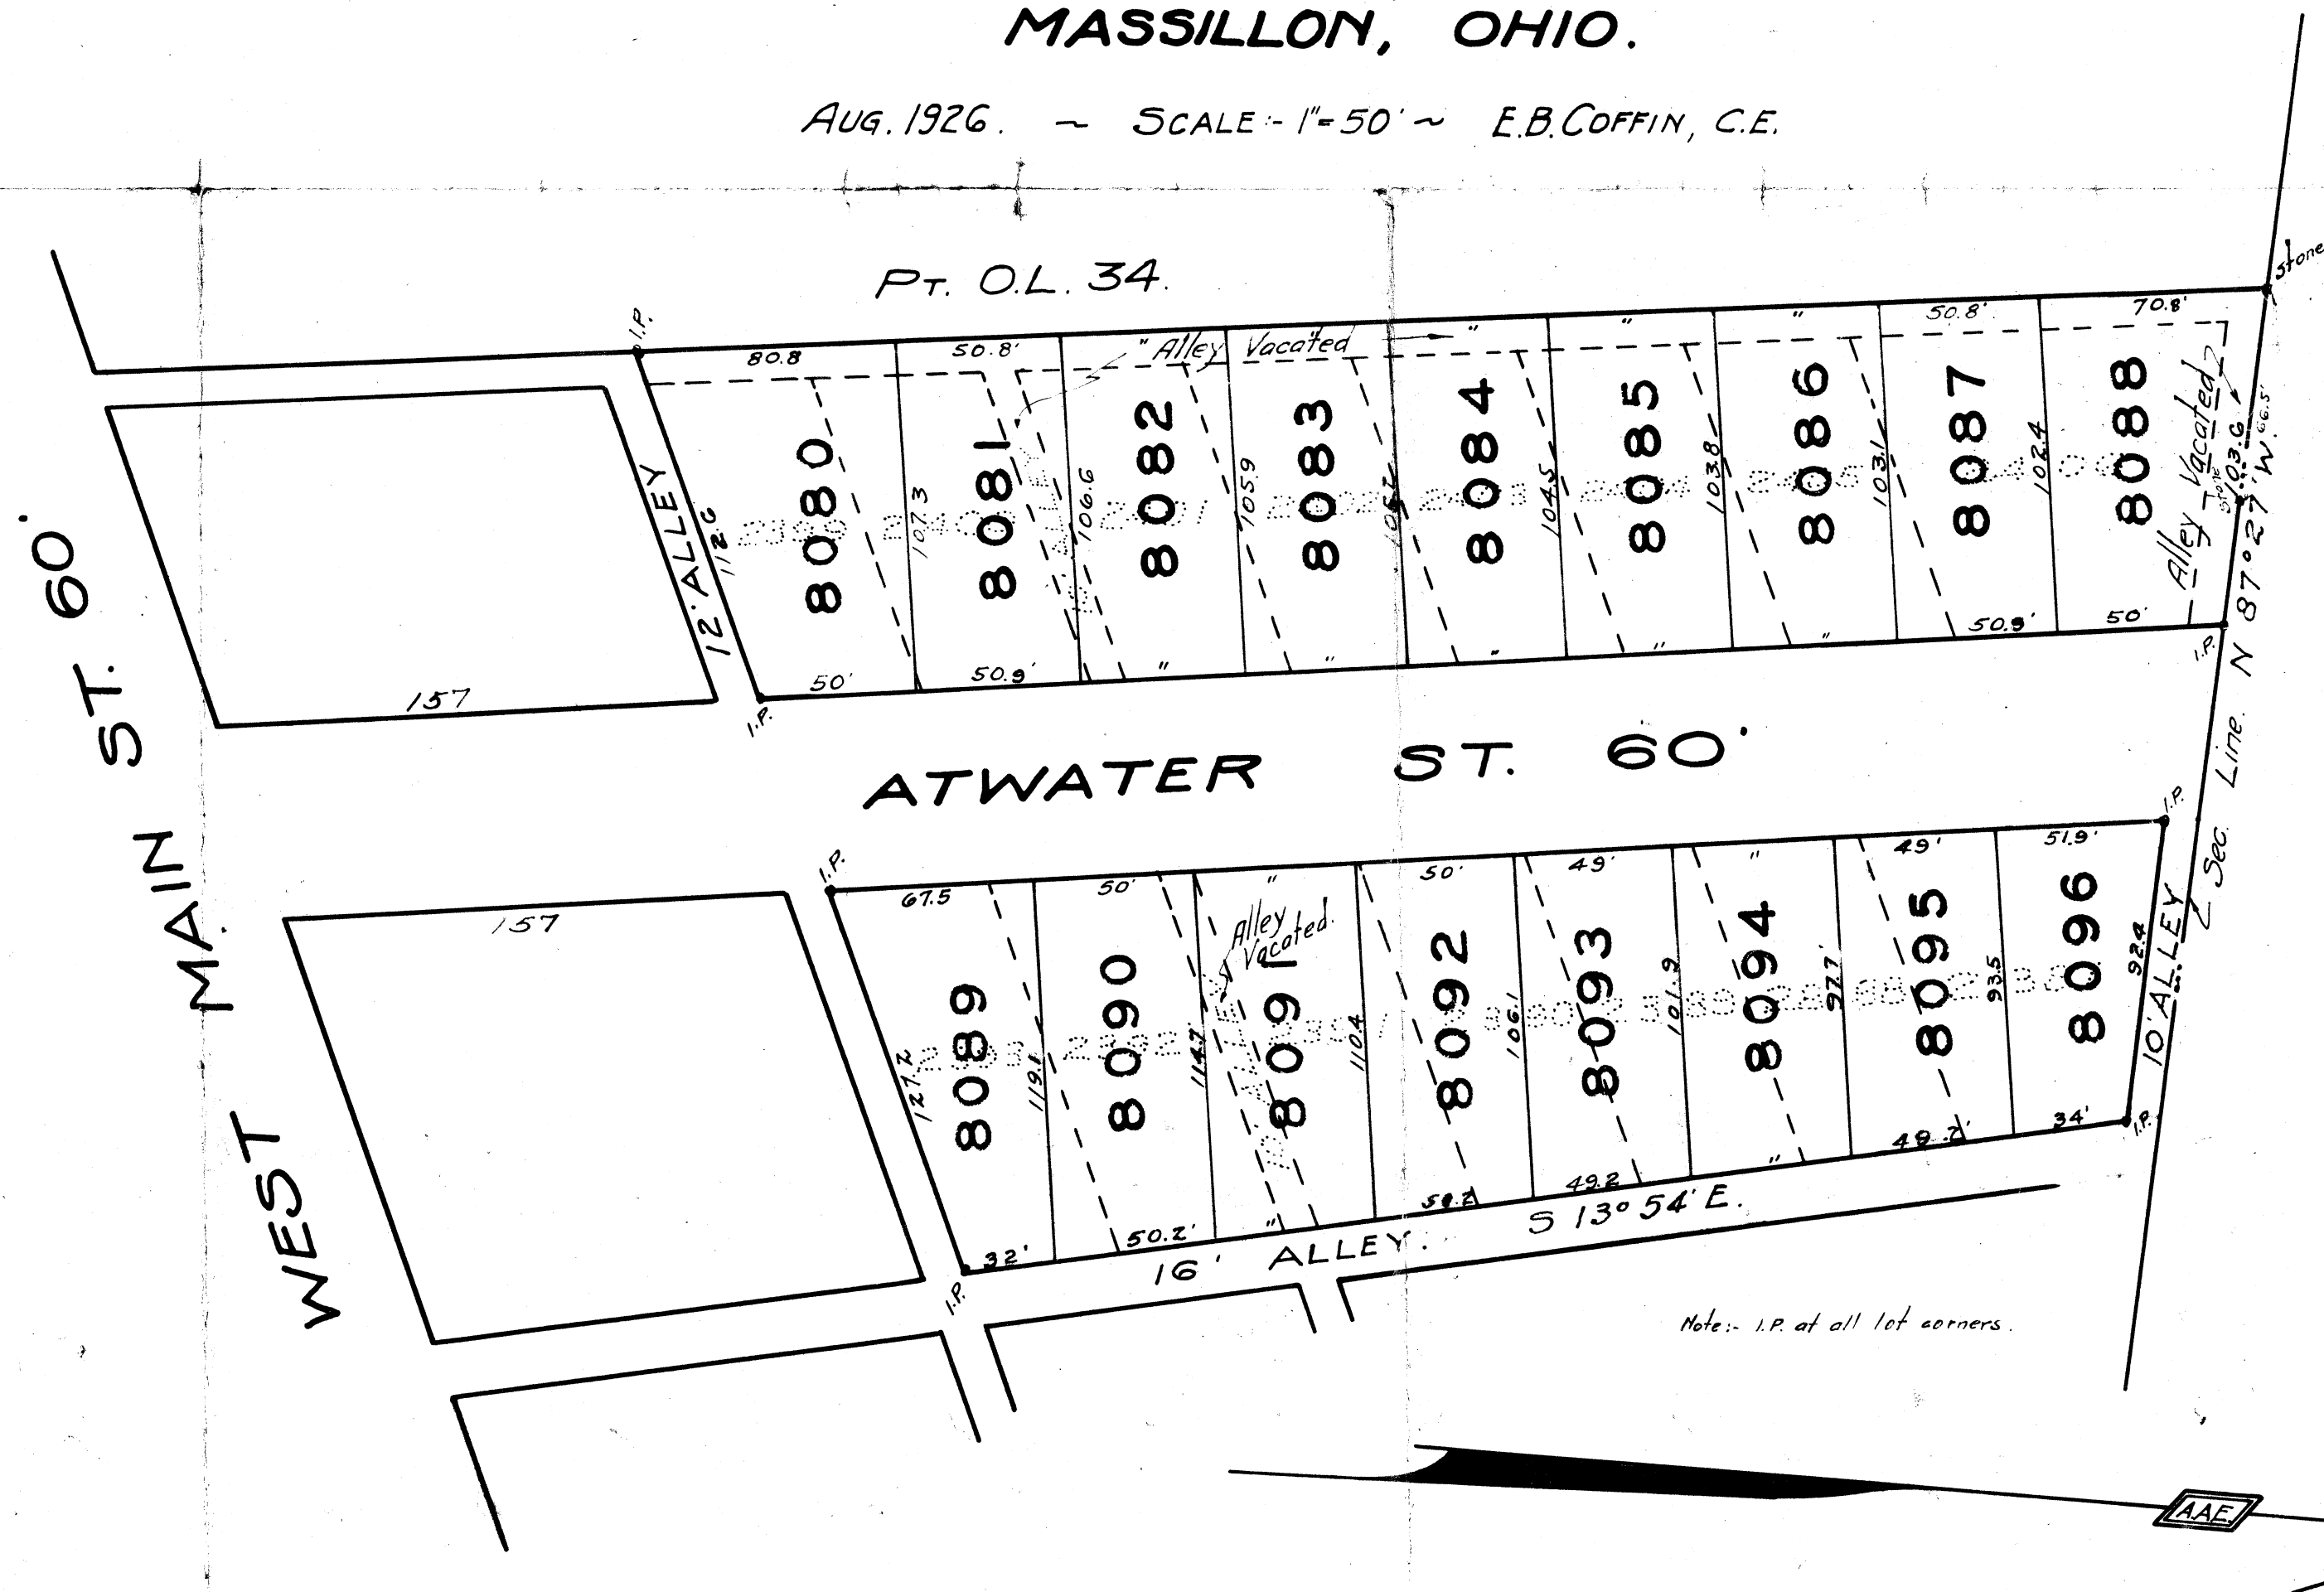

I hereby certify the above to be a correct replat of lots 2399, 2400, 2401, 2402, 2403, 2404, 2405, 2406, 2387, 2388, 2389, 2390, 2391, 2392 and 2393 in the city of Massillon, Ohio, as platted by me May 1926.

E.B. Coffin C.E.

Know all men by these presents, that I Mary A. Walter owner of the land delineated on the accompanying plat, hereby acknowledge the making of the same to be my free act and deed. In witness thereof, we hereunto set our hand this 18 day of August 1926.

STATE OF OHIO }
COUNTY OF STARK }

S.S.

Before me, a Notary Public in and for said county personally appeared the above named Mary A. Walter who acknowledged that they did sign the foregoing instrument, and that the same is their free act and deed for the purposes and uses therein set forth.

In testimony whereof, I hereunto set my hand and seal this 18 day of August 1926

E.B. Coffin
NOTARY PUBLIC

Entered for transfer _____ 1926

AUDITOR

Accepted by City Council, Massillon, Ohio. October 18th 1926

Edw. J. Lynch
CITY CLERK

PRESIDENT

Witnesses

Mrs. M. K. Reinhardt
Mrs. M. K. Reinhardt
Mrs. M. K. Reinhardt

Owners

M. B. Walter
Mary A. Walter
Elizabeth Walter

Approved by the Planning Commission of Massillon, Ohio. _____ 1926

PRESIDENT

SECRETARY

Received for Record _____ 1926

Recorded in Vol. _____ Page _____ This _____ day of _____ 1926

RECORDER