

SURVEY OF Easement thru O.L. 182 & 178


MASSILLON, STARK, OHIO

FOR Joseph Putman

DATE 5-28-'58

BY H. M. PIPER - REGISTERED ENGINEER AND SURVEYOR

SCALE: 1" = 200'

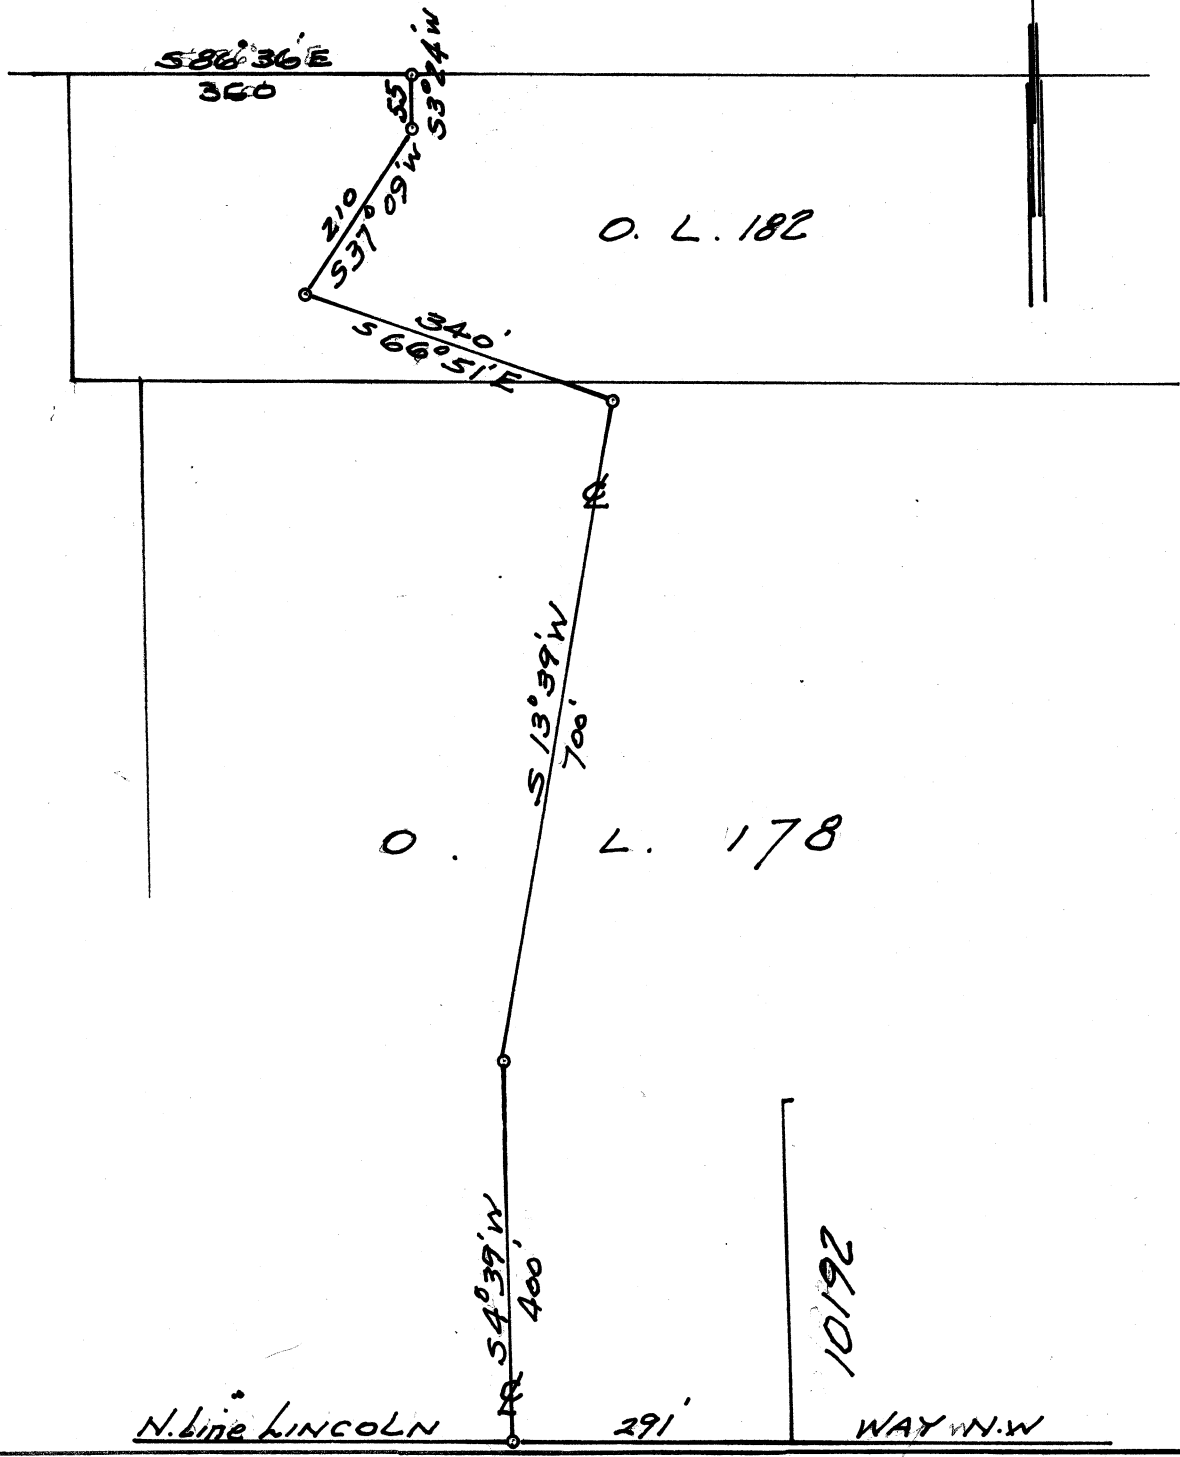

For Joseph Putman

Known as and being a driveway easement located thru O.L. 182 and 178 in the City of Massillon, Ohio, and being more fully described as follows:

Beginning at a point on the North line of O.L. 182 360 feet east of the Southwest corner of said Outlot, said point being the true place of beginning of the easement described here-in; thence S $3^{\circ} 24'$ W 55 feet to a point; thence S $37^{\circ} 09'$ W 210 feet to a point; thence S $66^{\circ} 51'$ E 340 feet to a point; thence S $13^{\circ} 39'$ W 700 feet to a point; thence S $4^{\circ} 39'$ W 400 feet to a point on the north line of Lincoln Way N. W. 291 feet west of the Southwest corner of Lot No. 10192.

2336
1966
41.6


313

1115

3.6

MASSILLON, O.,

190

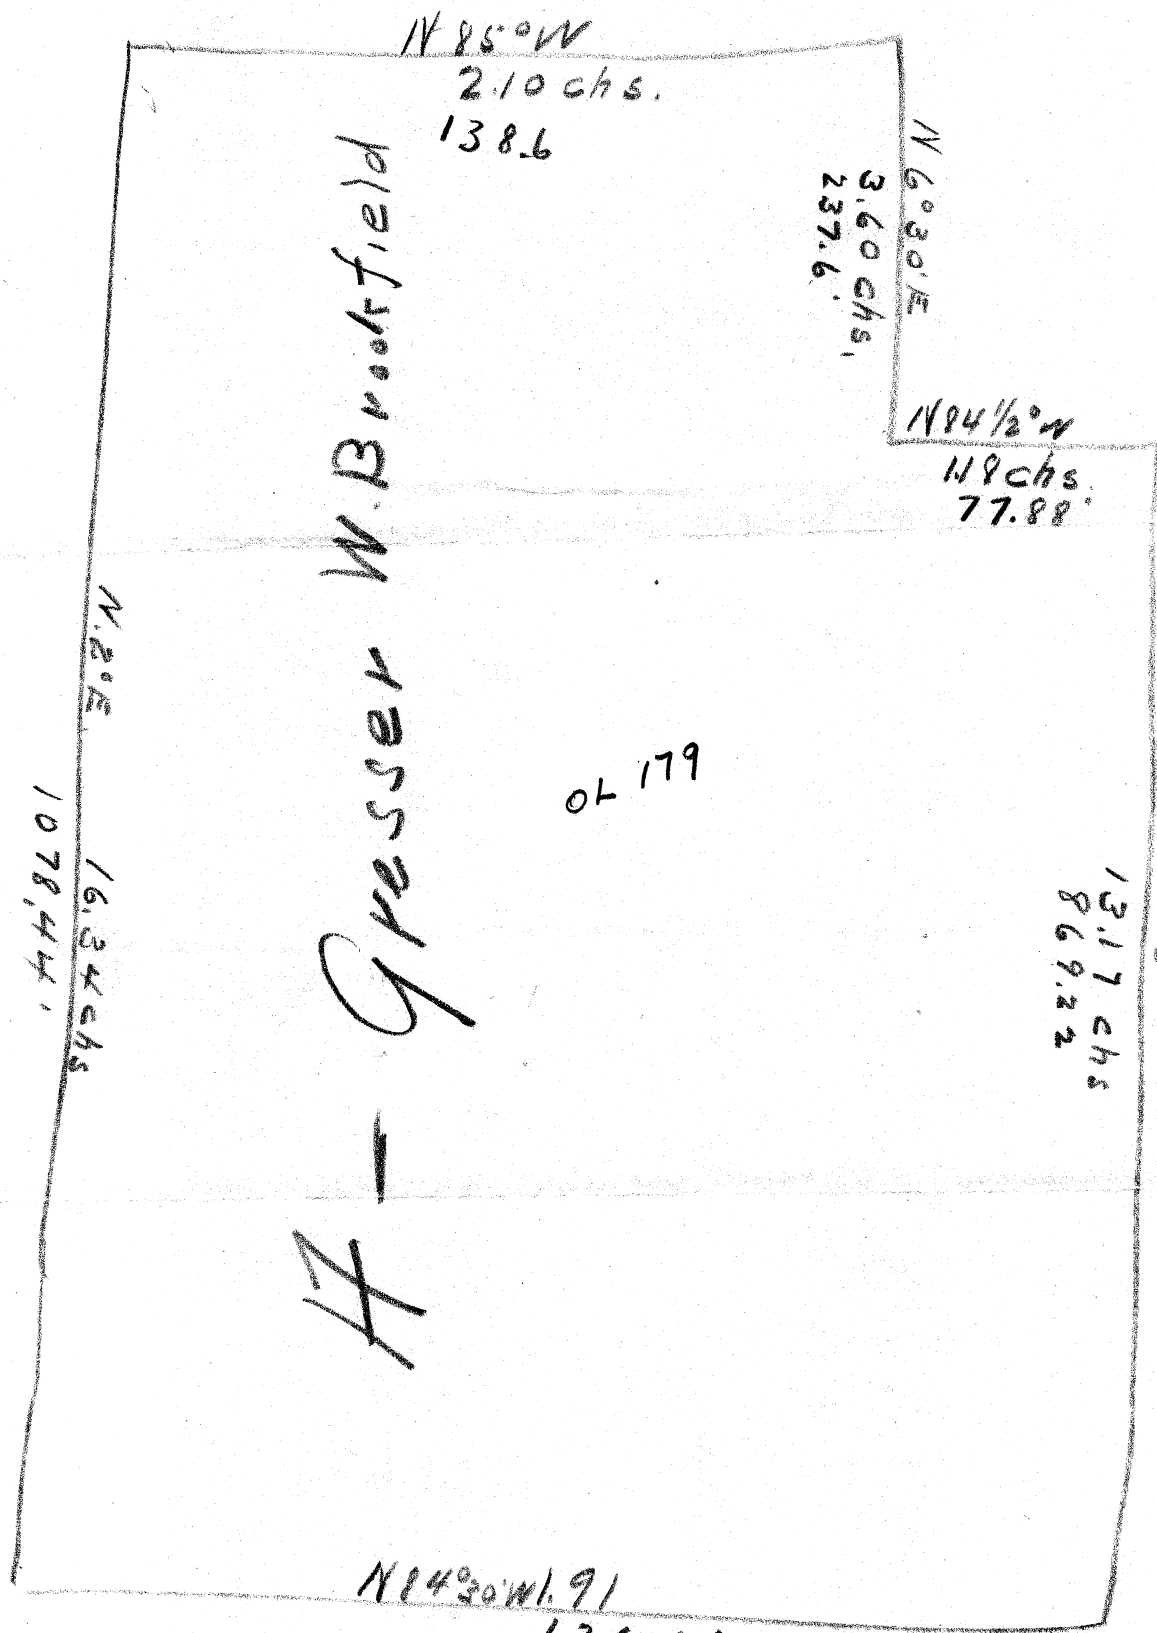

138.6

237.6

OL 179

106
131
172
409

106
90
316
488