


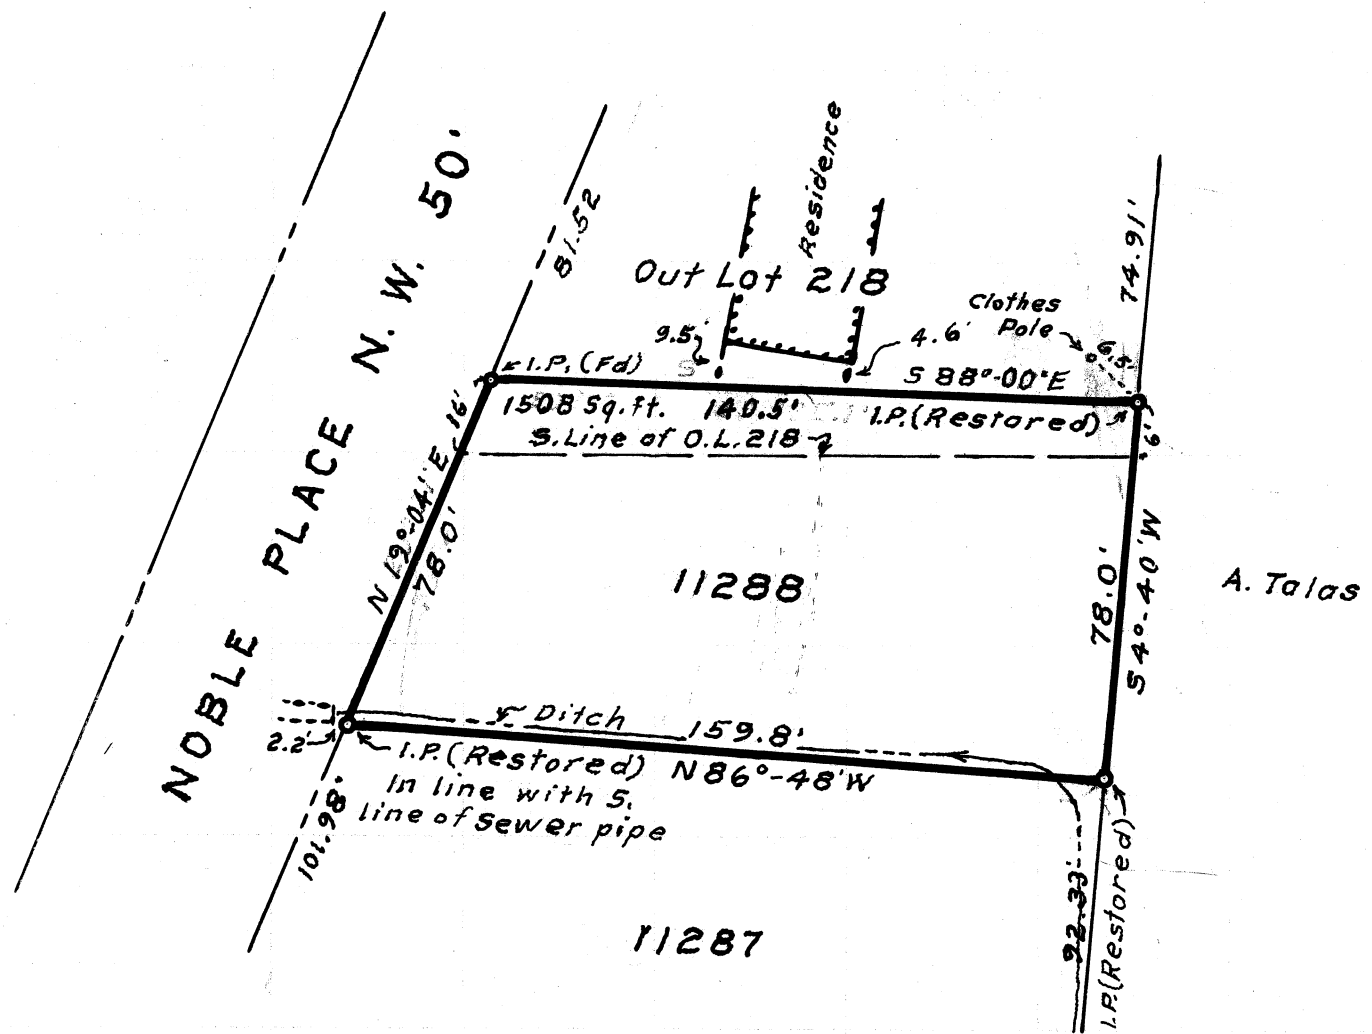


**SURVEY DRAWING OF LOT 11288
& PART OF OUT LOT 218 IN THE
CITY OF MASSILLON, OHIO FOR
JAMES P. CALDWELL**
Scale: 1 inch = 40 feet
Dr. By: *M. J. Aker* Sept 4, -77.

1138

1138

1138

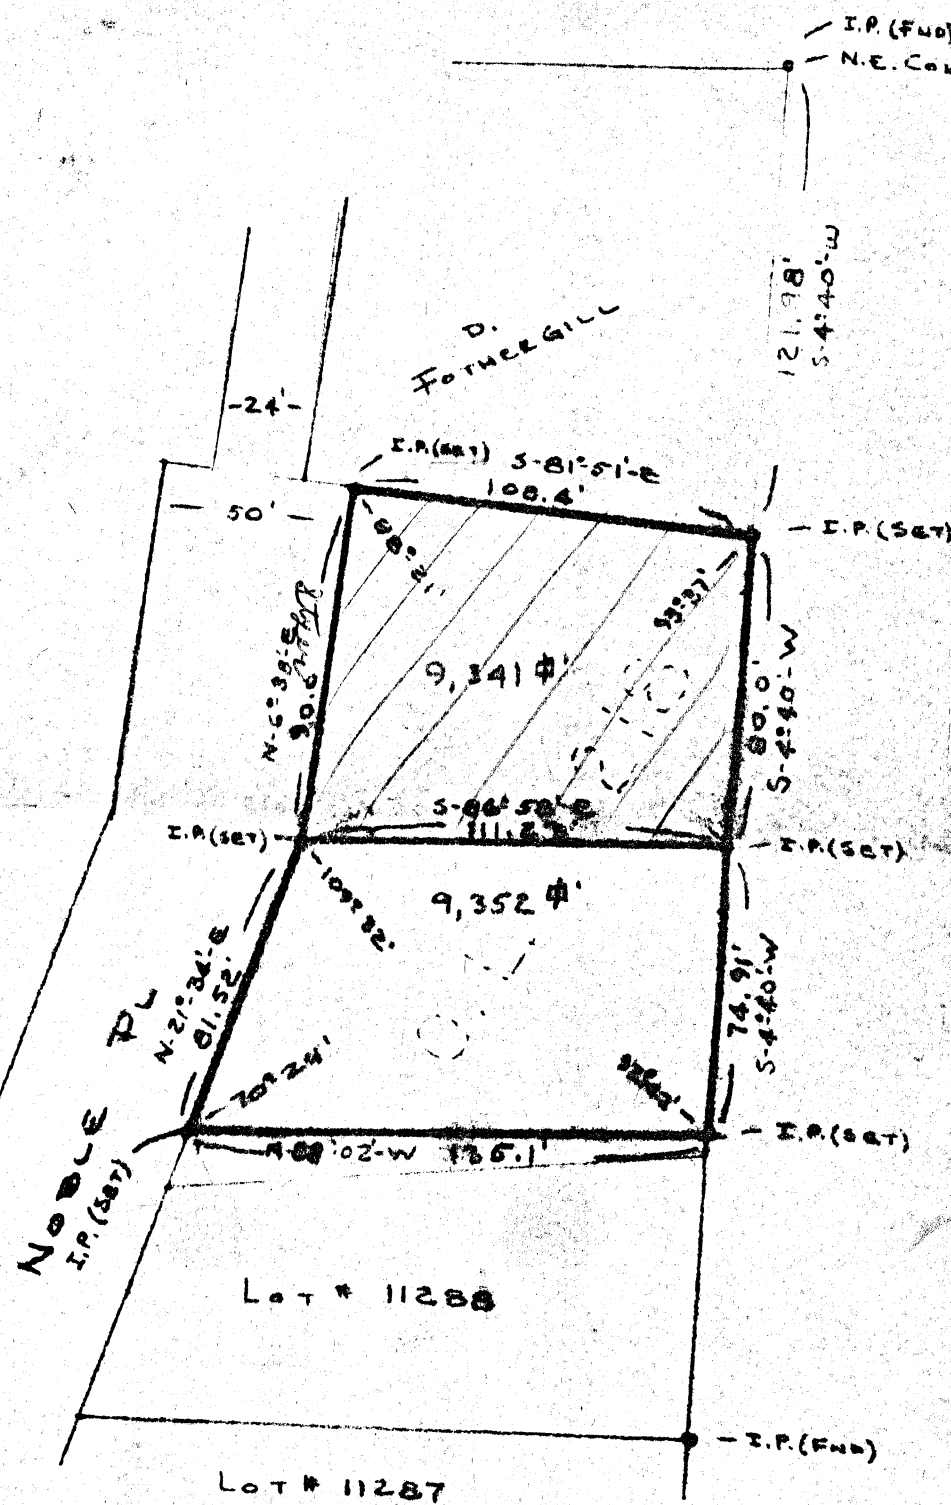

PT. OF O.L. #218
CITY OF MASSILLON
STARK COUNTY, OHIO
MAP SHEET 38


PROPERTY MAP
SHOWING SURVEY OF
PART OF O.L. #218 IN
CITY OF MASSILLON FOR
D. FOTHERGILL
SCALE : 1 INCH = 50 FT.
DR. BY H.A. FOR 12-8-69

1138

Roy Richards

CITY OF CASSILOCK COUNTY OF STARK

Part of SUBLOT 218.
South of Allotment Recorded in
Flat Book 30 Page 63.

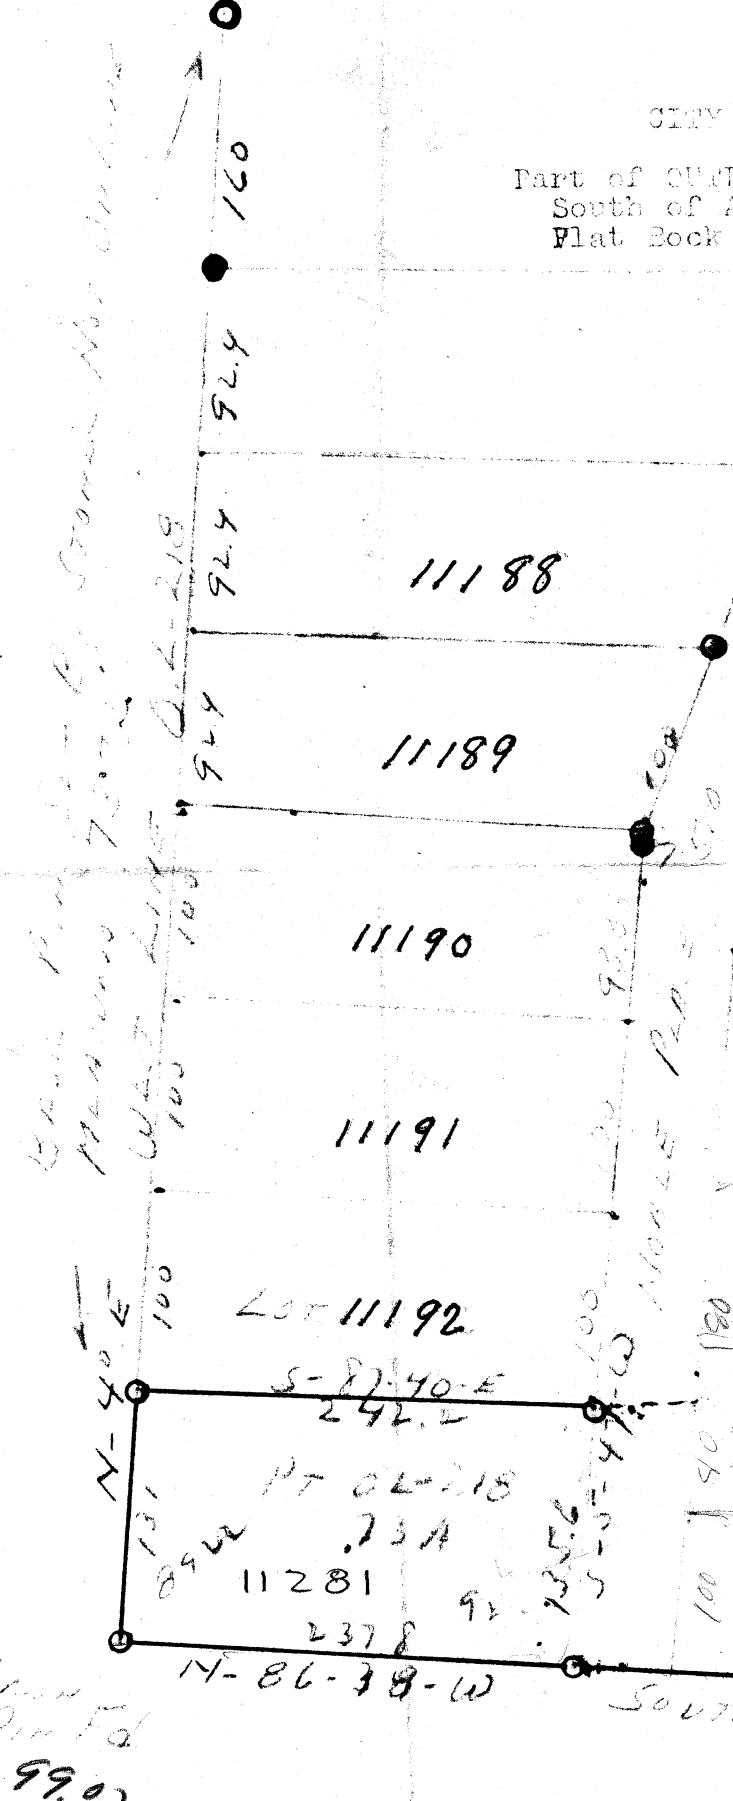

This allotment started
by Stoner and completed
by Piper. Iron corners set
by Stoner on back line not
changed. They are different
dimensions than shown on
allotment plat. Also not
set on the west line of
lot 218.

Lots sold along Nobil Place
of Stoners Corners.


Signed F. J. Richards
F. J. Richards
Registered Surveyor 1739
State of Ohio
Scale 1" = 100.0'
April 1935

Iron
Pin Fd
99.07

COMPARATIVE LINE
SOUTH LINE OL-219

STONE

1130

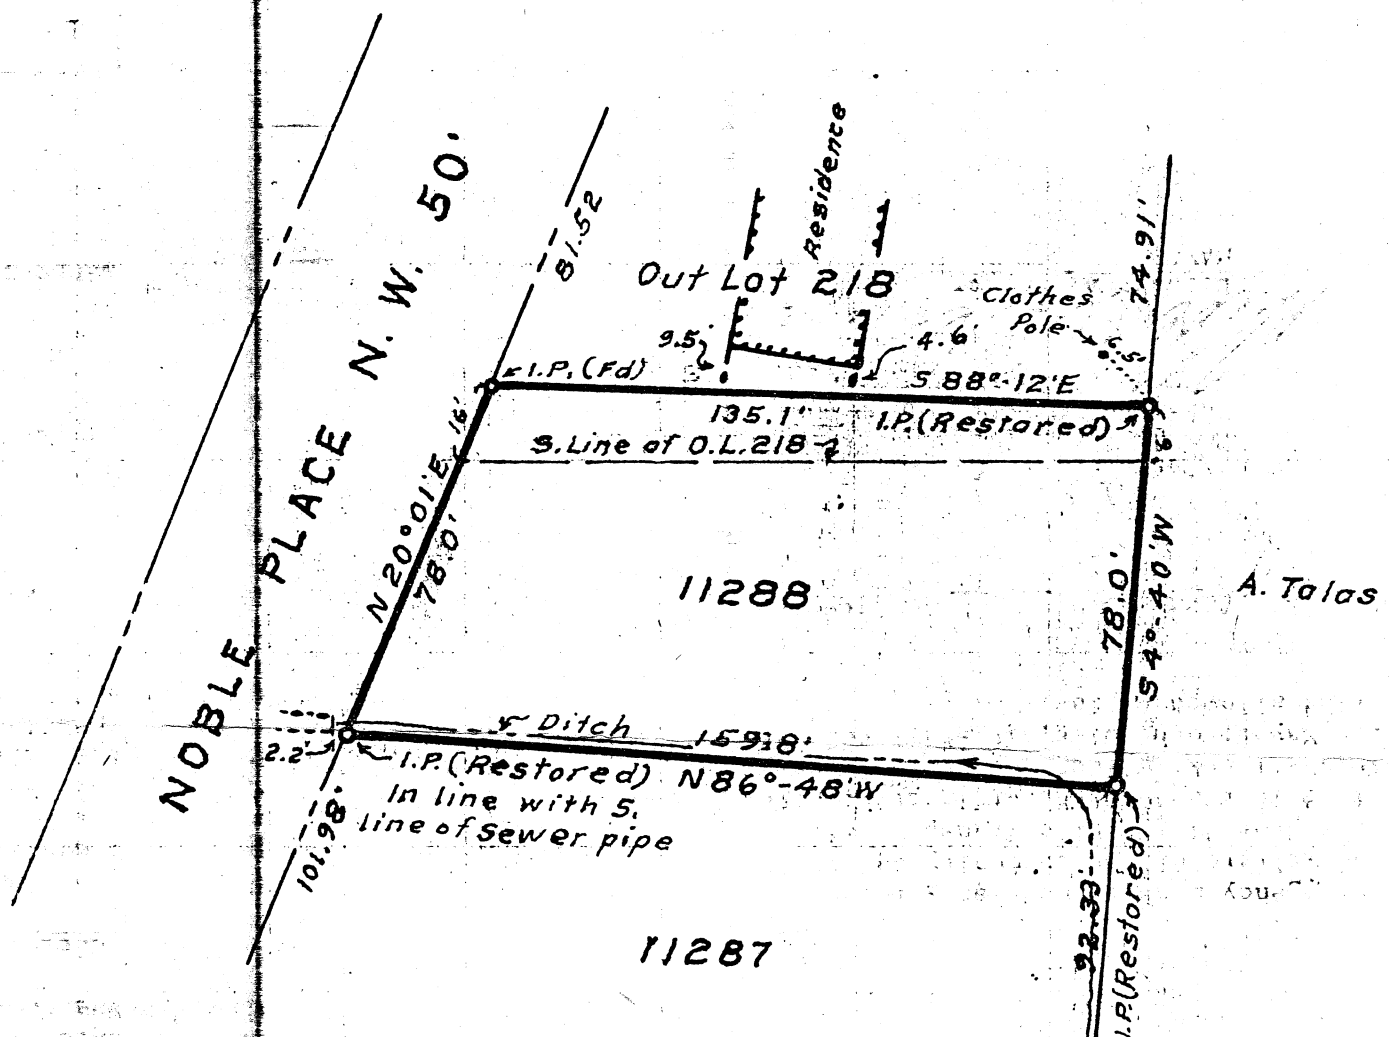

SURVEY DRAWING OF LOT 11288
& PART OF OUT LOT 218 IN THE
CITY OF MASSILLON, OHIO FOR
JAMES P. CALDWELL
Scale: 1 Inch = 40 Feet
Dr. By: *M. J. Oster* Sept 4, 77.

Scale: 1 inch = 40 Feet
Dr. By: *M. J. Ater* Sept 4, -77.

1977