


1148

1148  
267

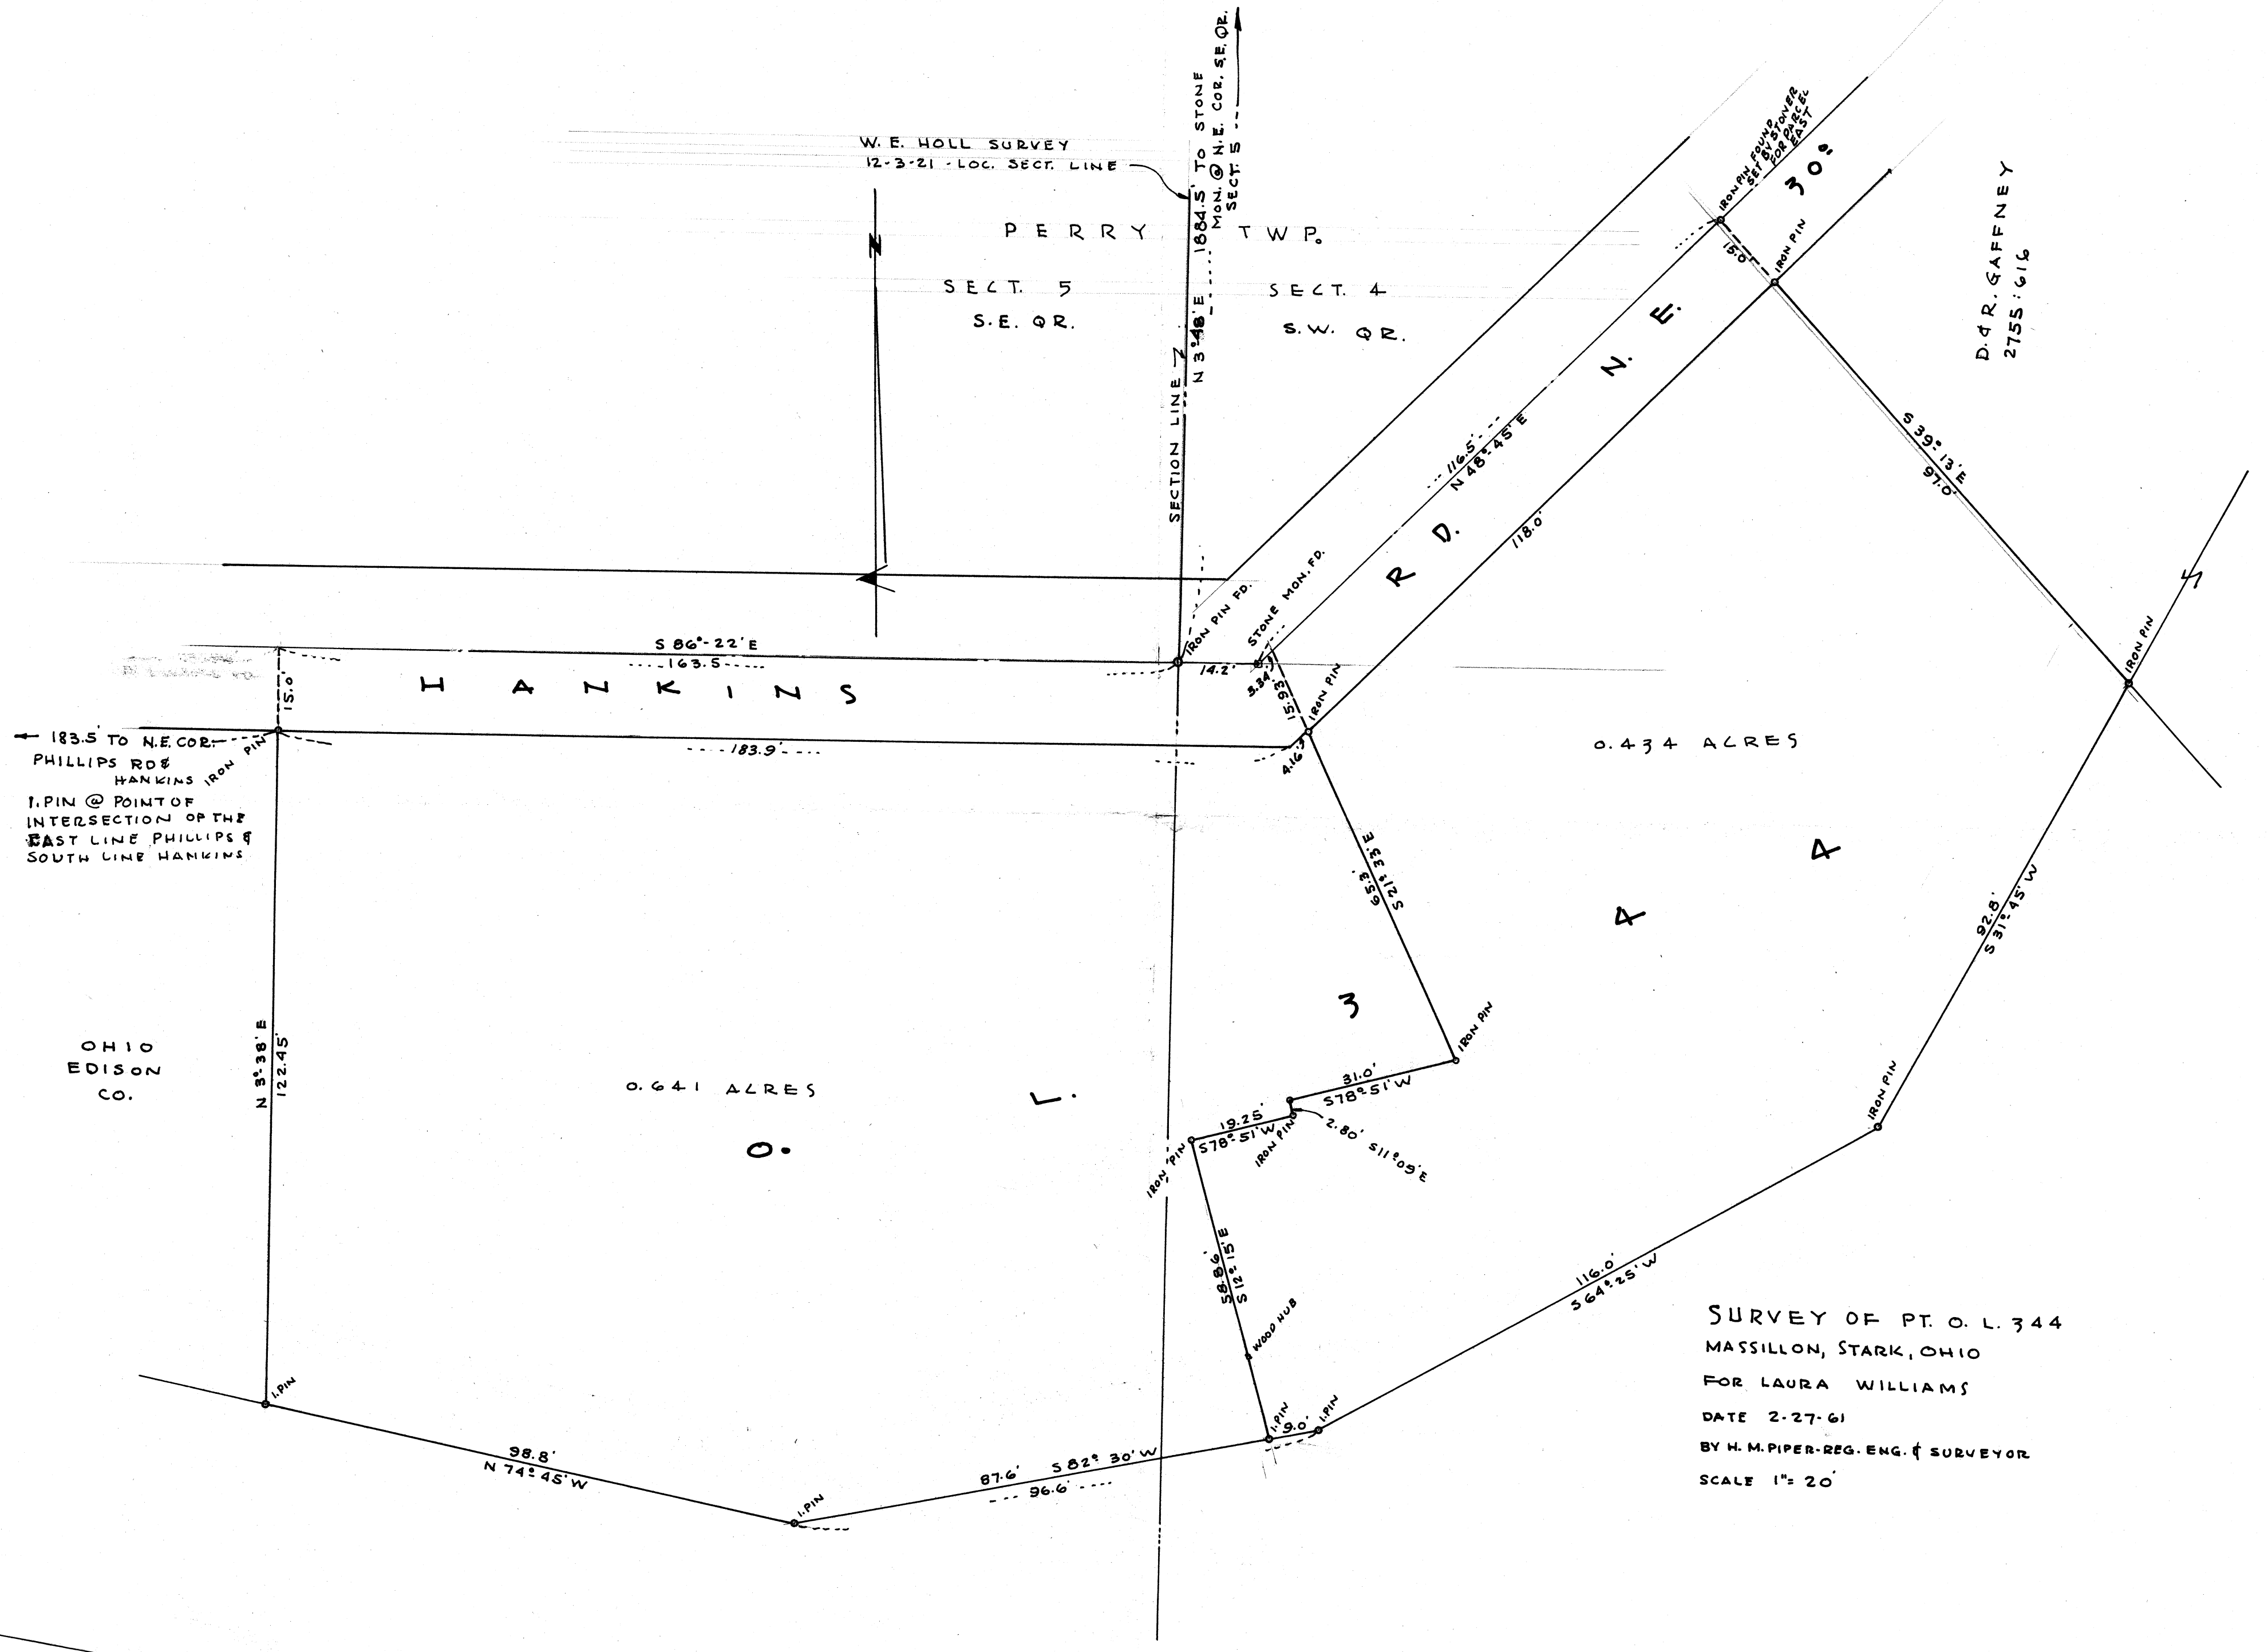

SURVEY OF PT. O. L. 344  
MASSILLON, STARK, OHIO  
FOR LAURA WILLIAMS  
DATE 2-27-61  
BY H. M. PIPER-REG. ENG. & SURVEYOR  
SCALE 1"= 20'

Pt. O.L. 344, Massillon, Stark County, Ohio

for Laura Williams

Known as and being Part of O.L. 344 in the City of Massillon, Ohio, according to the present numbering of lots in said City and being more fully described as follows:

Beginning at a stone monument on the centerline of Harkins Rs. N. E. 14.2 feet S 86° 22' E from an iron pin at the intersection of said centerline and the Section line between Sections 5 and 4, Perry Township; said stone being the true place of beginning of the tract here-in described; thence N 48° 45' E 3.34 feet along the centerline of said Road to a point; thence S 21° 33' E 15.93 feet to an iron pin on the South Right-of-way line of said Road; thence continuing S 21° 33' E 65.3 feet to an iron pin; thence S 78° 51' W 31.0 feet to a point; thence S 11° 09' E 2.80 feet to an iron pin; thence S 78° 51' W 19.25 feet to an iron pin; thence S 12° 15' E 58.86 feet to an iron pin on the South line of said O.L.; thence along said South O.L. line S 82° 30' W 87.6 feet to an iron pin; thence continuing along said South line N 74° 45' W 98.8 feet to an iron pin; thence N 3° 38' E 122.45 feet along the East line of the property owned by the Ohio Edison Company to an iron pin on the South Right-of-way line of said Road; thence continuing N 3° 38' E 15.0 feet to a point; thence S 86° 22' E 177.7 feet along the centerline of said Road to the true place of beginning containing 0.641 Acres.

Excepting 15.0 feet off the entire North portion for Public Highway purposes.

Pt. O.L. 344  
Massillon, Stark County, Ohio  
for Laura Williams

East Portion

Known as and being Part of O.L. 344 in the City of Massillon, Ohio,  
according to the present numbering of lots in said City and being more  
fully described as follows:

Beginning at a stone monument on the centerline of Hankins Rd., N. E.  
11.2 feet S 86° 22' E from an iron pin at the intersection of said centerline  
and the Section line between Section 5 and 4, Perry Township; thence N 48° 45' E  
3.34 feet to the true place of beginning of the tract here-in described; thence  
N 48° 45' E 116.5 feet along the centerline of said road to an iron pin; thence  
S 39° 13' E 112.0 feet to an iron pin; thence S 31° 45' W 92.8 feet along the  
South line of said O.L. to an iron pin; thence S 64° 25' W 116.0 feet along  
said South line to an iron pin; thence S 82° 30' W 9.0 feet along said South  
line to an iron pin; thence N 12° 15' W 58.86 feet to an iron pin; thence  
N 78° 51' E 19.25 feet to an iron pin; thence N 11° 09' W 2.80 feet to a  
point; thence N 78° 51' E 31.0 feet to an iron pin; thence N 21° 33' W  
65.3 feet to an iron pin on the South right-of-way line of said road; thence  
continuing N 21° 33' W 15.93 feet to the true place of beginning containing  
0.434 Acres.

Excepting 15.0 feet off the entire North portion for Public Highway  
purposes.

**SURVEY OF** PT. O. L. 344


**MASSILLON, STARK, OHIO**

FOR LAURA WILLIAMS

DATE 2-27-60

**BY H. M. PIPER - REGISTERED ENGINEER AND SURVEYOR**

**SCALE:** 1" = 50'

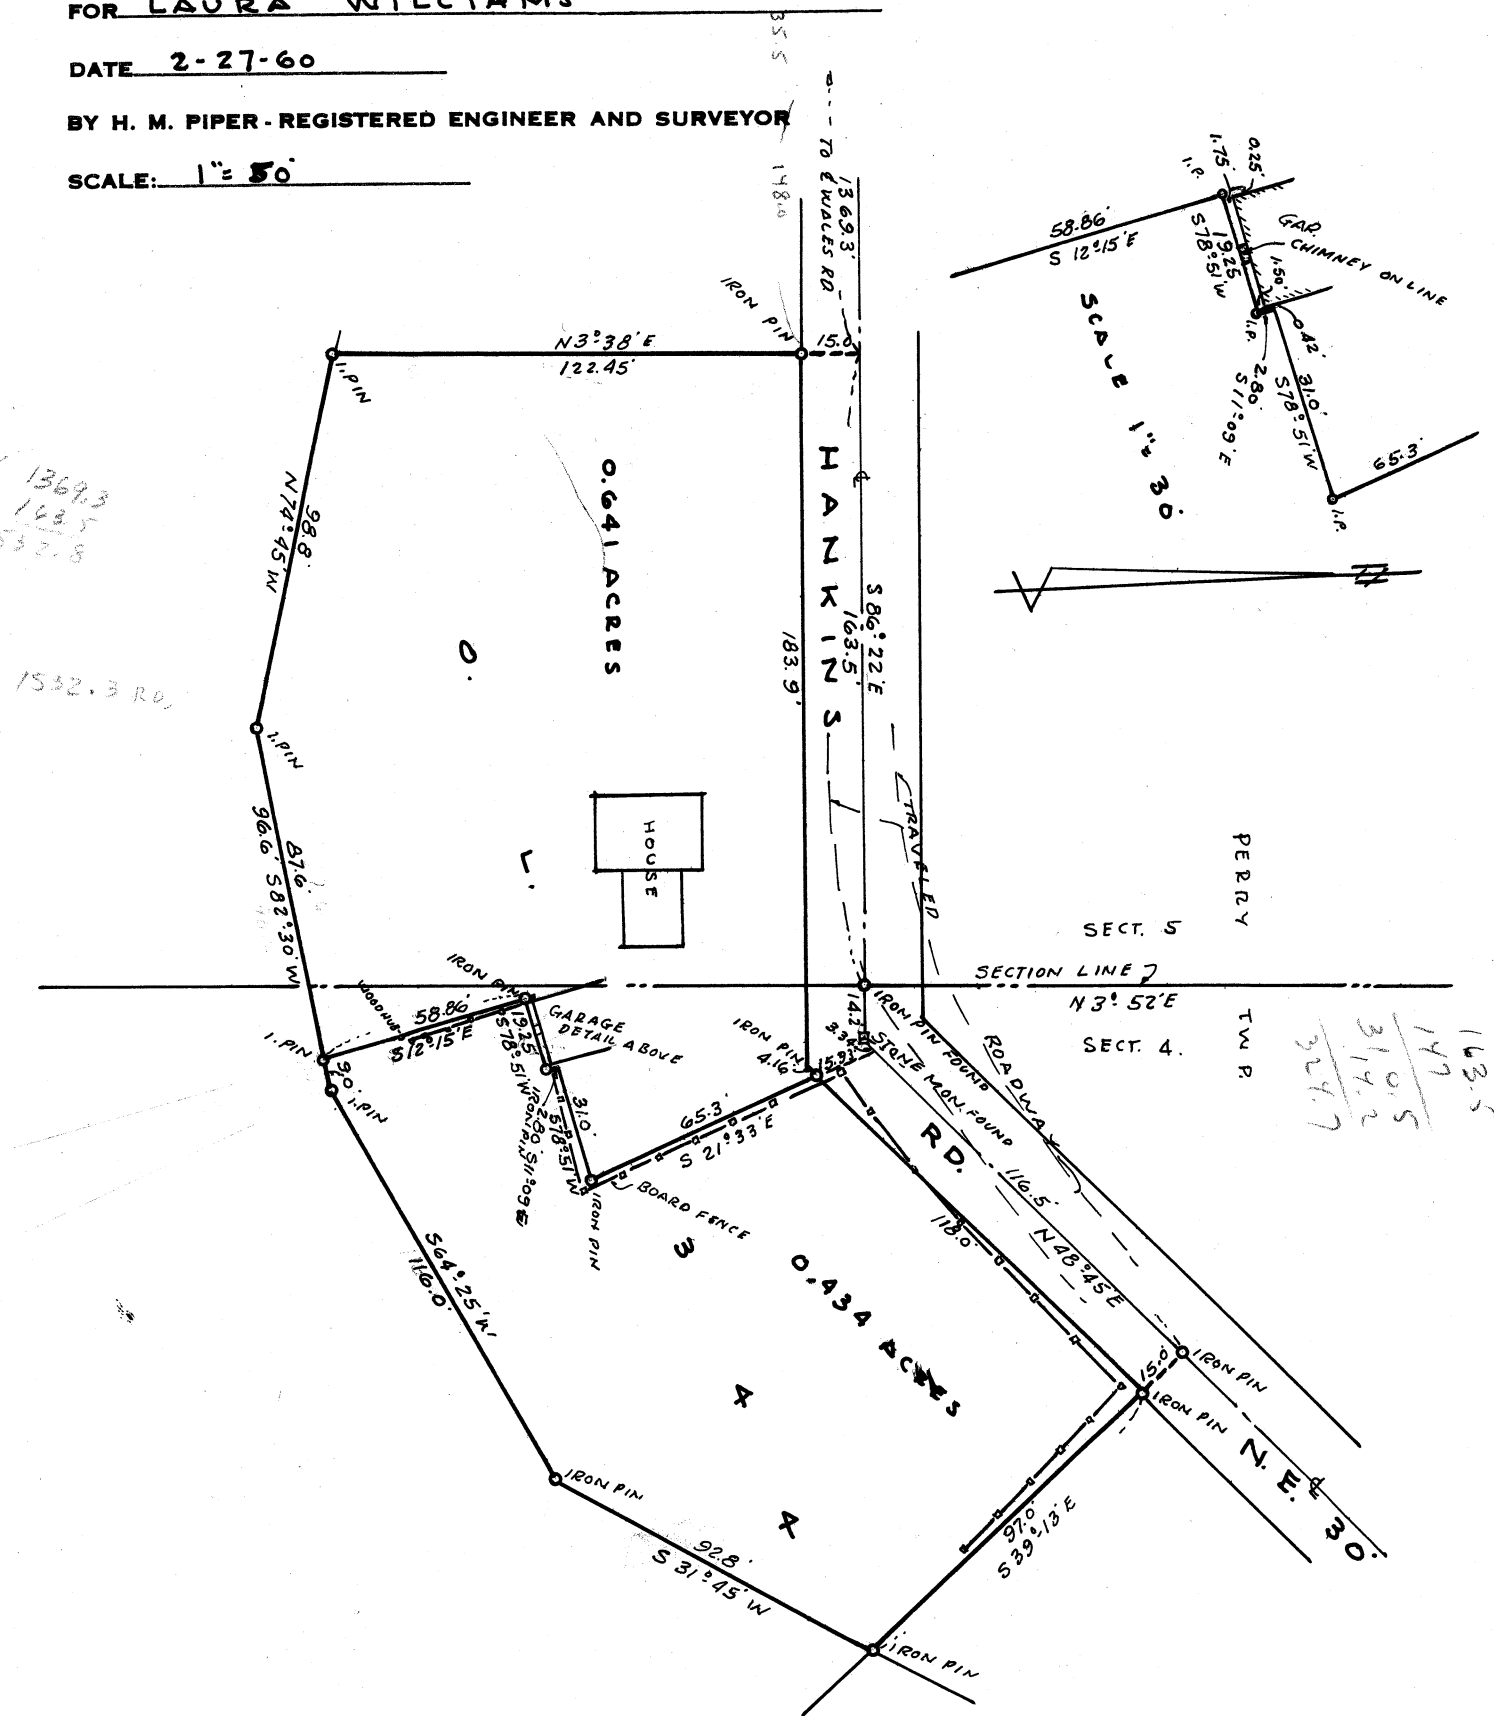

# SURVEY OF PT. O.L. 374


MASSILLON, STARK, OHIO

FOR Mildred Haag

DATE 12-5-56

BY H. M. PIPER - REGISTERED ENGINEER AND SURVEYOR

SCALE: 1" = 40'

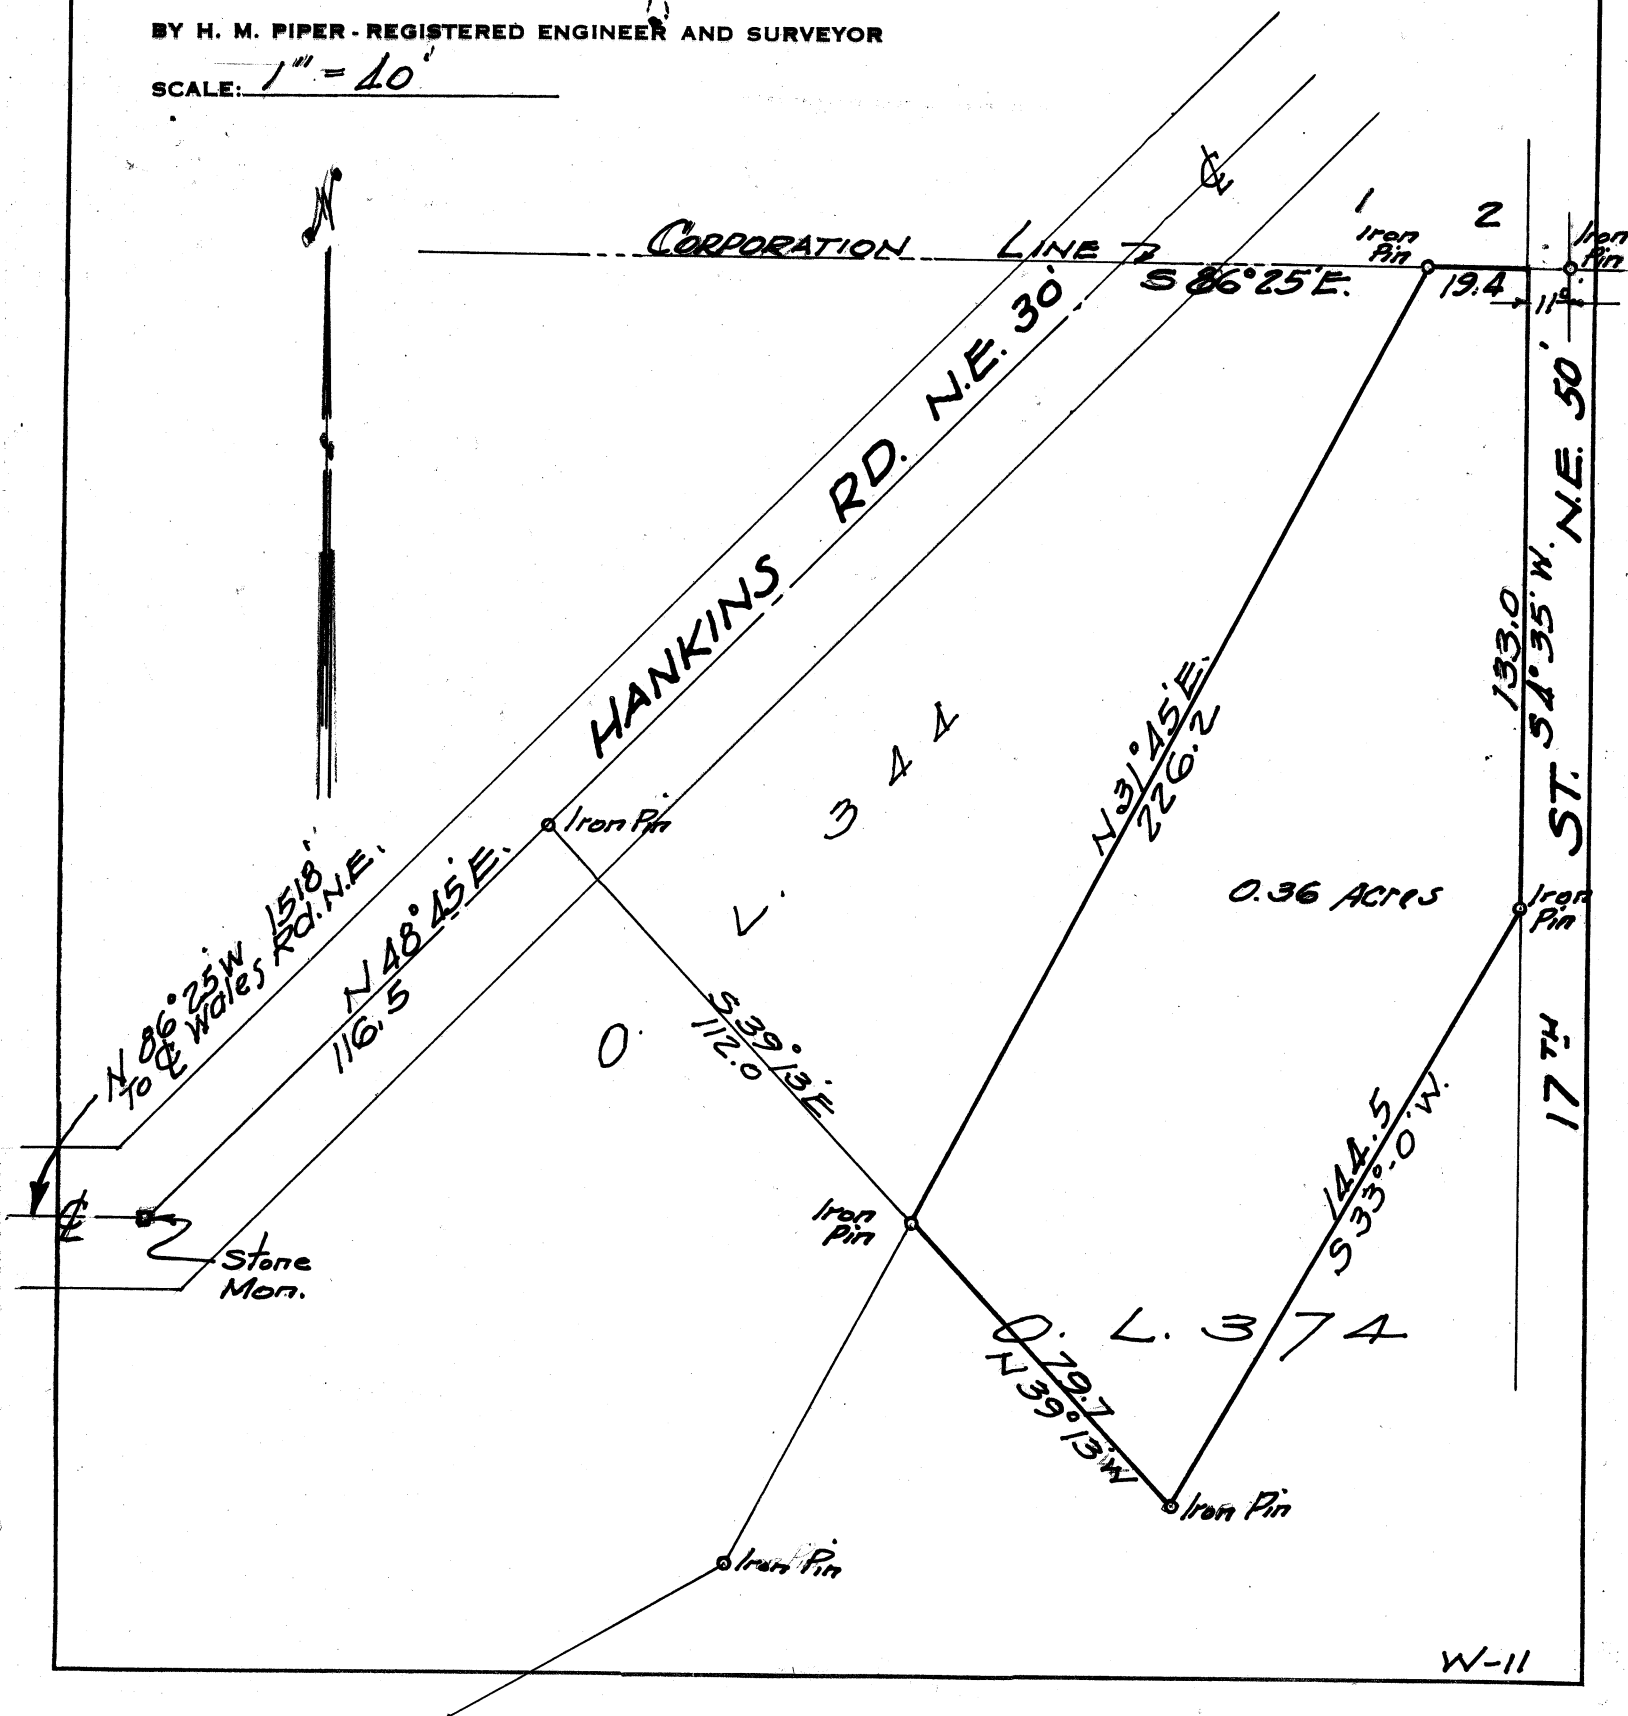

DESCRIPTION - FOR MILDRED HAAG

Known as and being a Part of O.L. 374 in the City of Massillon, Ohio, according to the present numbering of lots in said City and being more fully described as follows:

Beginning at a stone in the centerline of Hankins Road N. E. 1518 feet. S86°25'E from the centerline of Wales Road N. E., thence N48°45'E 116.5 feet along the centerline of Hankins Road N. E. to an iron pin; thence S39°-13'E 112.0 feet to an iron pin on the north line of O.L. 374, said point being the true place of beginning of the parcel here-in described; thence N31°45'E along the north line of O.L. 374 226.2 feet to an iron pin on the north corporation line; thence S86°25'E 19.4 feet along said corporation line to a point on the west line of 17th Street N. E.; thence S4°35'W along the west line of 17th St. N.E. 133.0 feet to an iron pin; thence S33°-0'W 144.5 feet to an iron pin; thence N39°-13'W 79.7 feet to the place of beginning containing 0.36 acres.

# SURVEY OF PT. O.L. 344


MASSILLON, STARK, OHIO

FOR THE OHIO EDISON COMPANY

DATE 5-7-'56

BY H. M. PIPER, REGISTERED ENGINEER AND SURVEYOR

SCALE: 1" = 30'

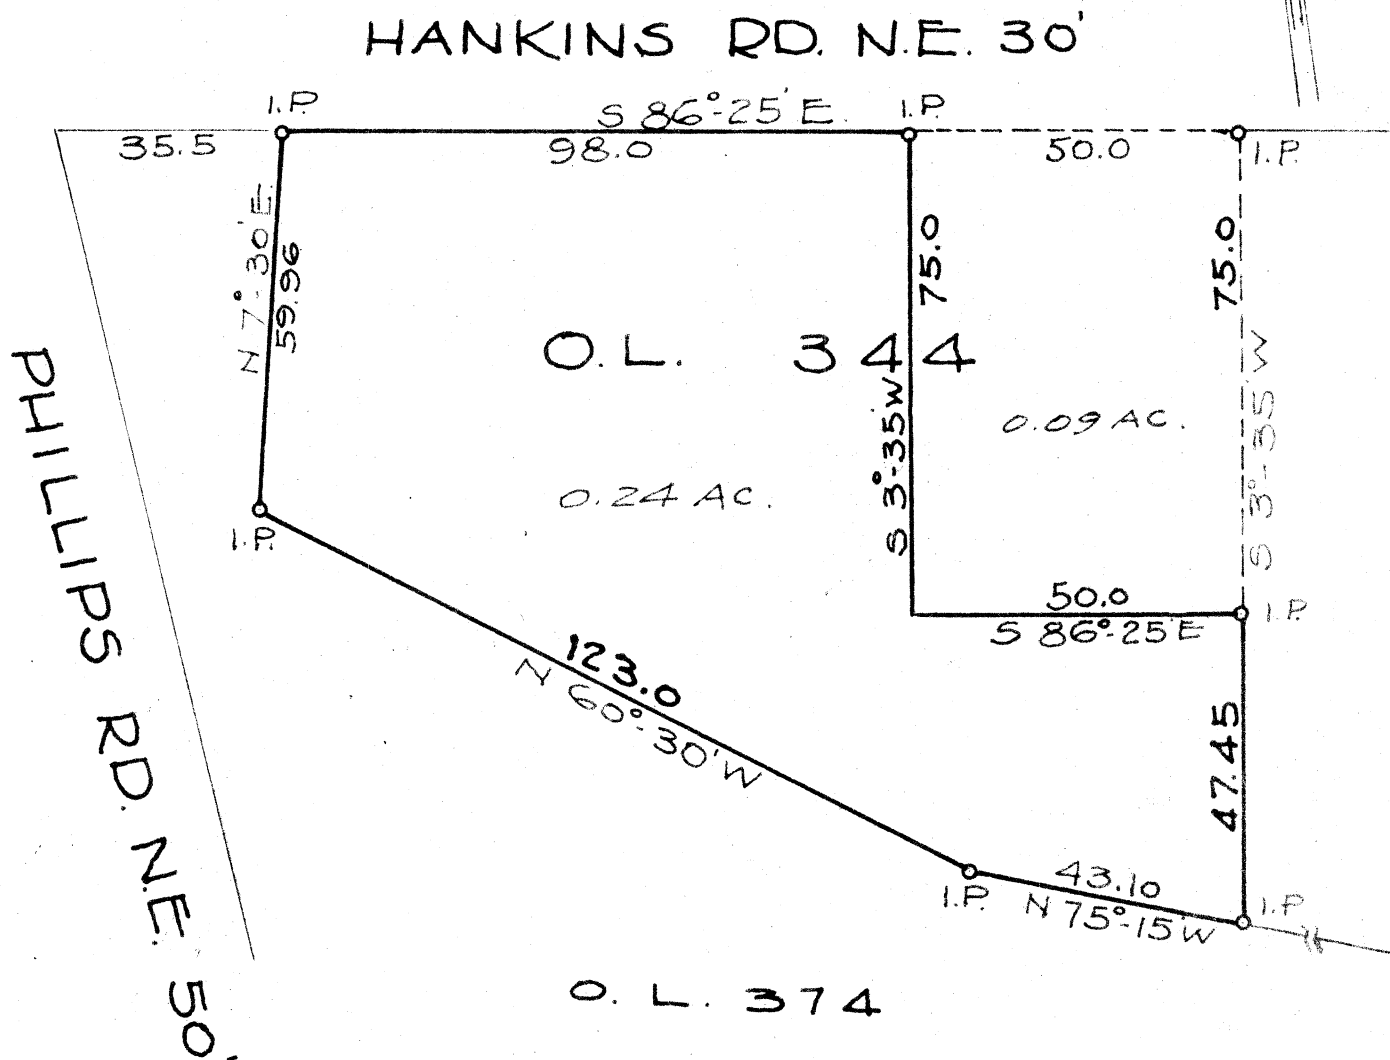

Description Part O.L. 344

Massillon, Stark Co., Ohio

for The Ohio Edison Co.

Known as and being a Part of O.L. 344 in the City of Massillon, Stark County, Ohio, according to the present numbering of Lots in said City, and being more fully described as follows:

Beginning at an iron pin on the south line of Hankins Road N. E. S  $86^{\circ}-25'$  E 35.5 feet of the southeast corner of Hankins Road N. E. and Phillips Road N. E., said point being the true place of beginning of the parcel here-in described; thence continuing S  $86^{\circ}-25'$  E 98.0 feet to an iron pin; thence S  $3^{\circ}-35'$  W 75.0 feet to a point; thence S  $86^{\circ}-25'$  E 50.0 feet to an iron pin; thence S  $3^{\circ}-35'$  W 47.45 feet to an iron pin on the south line of O.L. 344; thence N  $75^{\circ}-15'$  W 43.10 feet along the south line of O.L. 344 to an iron pin; thence N  $60^{\circ}-30'$  W 123.0 feet along the south line of O.L. 344 to an iron pin; thence N  $7^{\circ}-30'$  E along the west line of O.L. 344 a distance of 59.96 feet to the place of beginning containing 0.24 acres.

## SURVEY OF PT. O.L. 344

Massillon, Ohio:


For The OHIO PUBLIC SERVICE CO.

1-17-'48

By H. M. Piper - Reg. Engr. &amp; Surveyor

Scale: 1" = 30'

O. L. 345

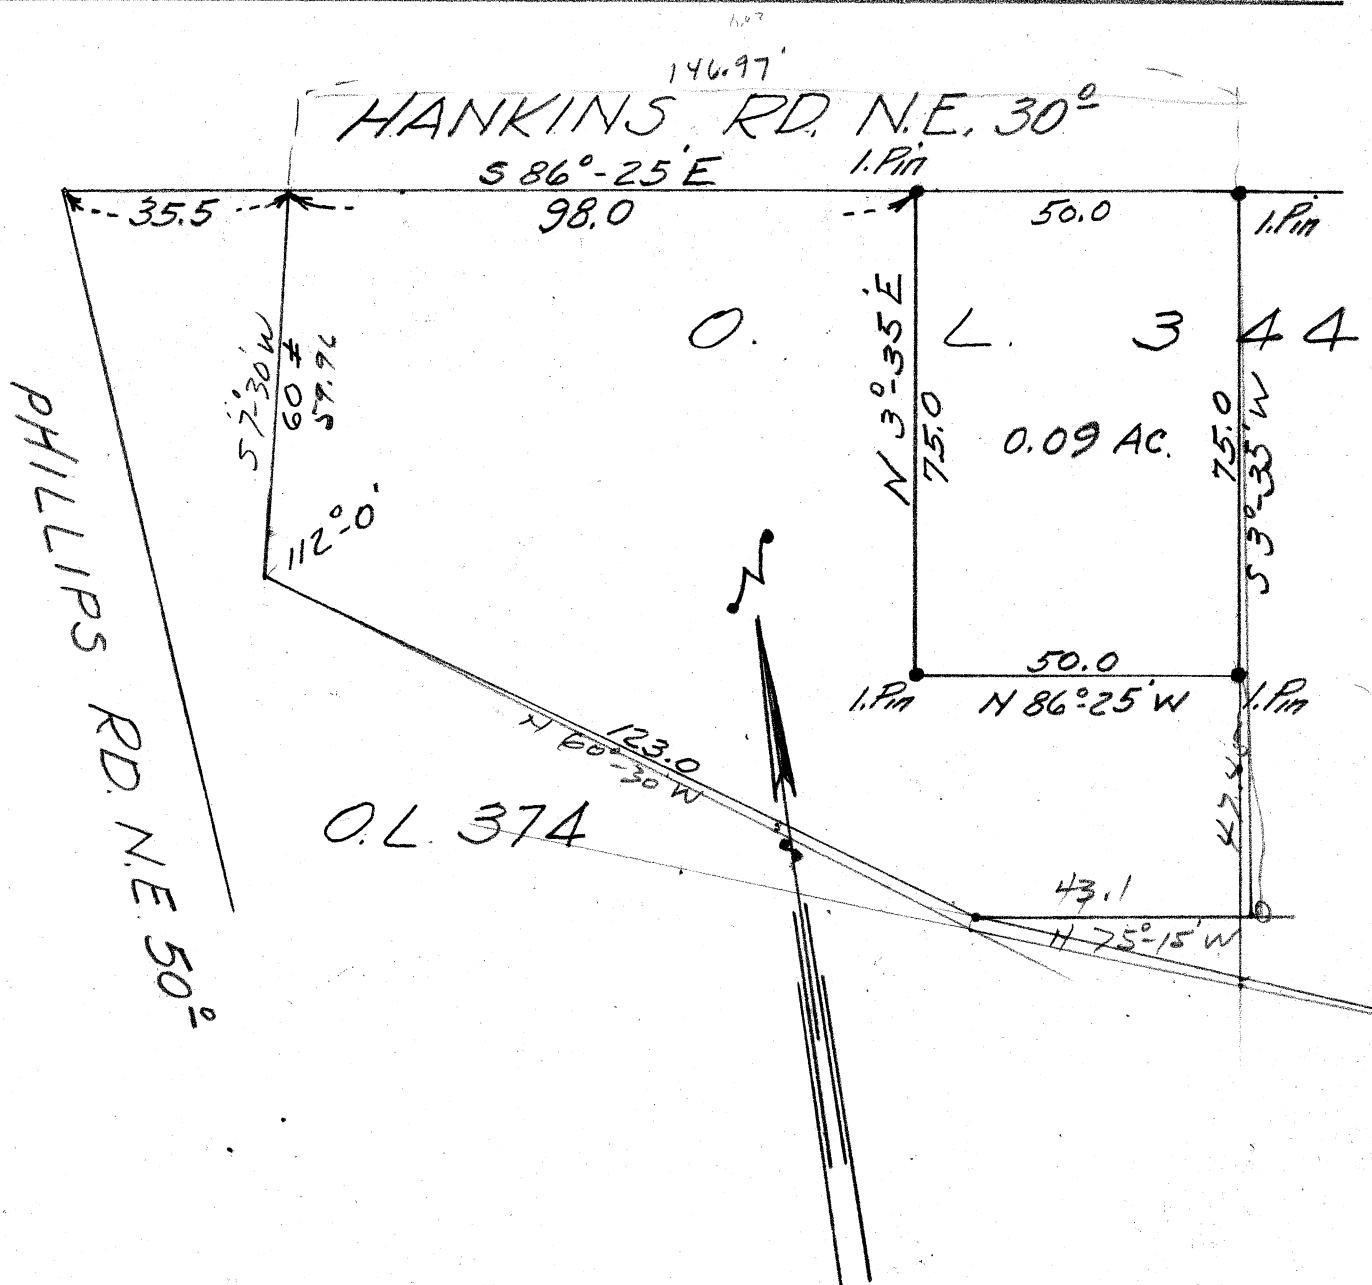

CITY OF  
MASSILLON

DEPT. OF  
ENGINEERING

LOCATION

SUBJECT

COMPUTED BY

DATE

CHECKED BY

DATE

JOB NO.

FILE NO.

SHEET NO.

Description of PT. O.L. 344 -<sup>14</sup>  
Massillon, Stark Co., Ohio. -<sup>13</sup>

For the Ohio Public Service Co. <sup>14</sup>

Known as and being a Pt. of O.L. 344 in the City of Massillon, Stark County, Ohio, according to the present numbering of lots in said city, and more fully described as follows:

Beginning at the southeast corner of Phillips Rd. N.E. and Hankins Rd. N.E.; thence S  $86^{\circ}25'E$  along the south line of Hankins Rd. a distance of 35.5 feet to the west line of O.L. 344; thence continuing S  $86^{\circ}25'E$  along the south line of Hankins Rd. N.E. a distance of 98.0 feet to an I.Pin, said point being the true place of beginning of the tract here-in to be conveyed; thence continuing S  $86^{\circ}25'E$  along the south line of Hankins Rd. N.E. a distance of 50.0 feet; thence S  $3^{\circ}35'W$  a distance of 75.0 feet; thence N  $86^{\circ}25'W$  a distance of 50.0 feet; thence N  $3^{\circ}35'E$  a distance of 75.0 feet to the place of beginning containing 0.09 acres more or less.