


W E HOLL - REG. ENGINEER
SCALE 1"=40' DECEMBER 1938


Copied from Blue Print
by G C Wallace
furnished City of Massillon
by D Ray Keagy of Reliance
Nov 15th 1939

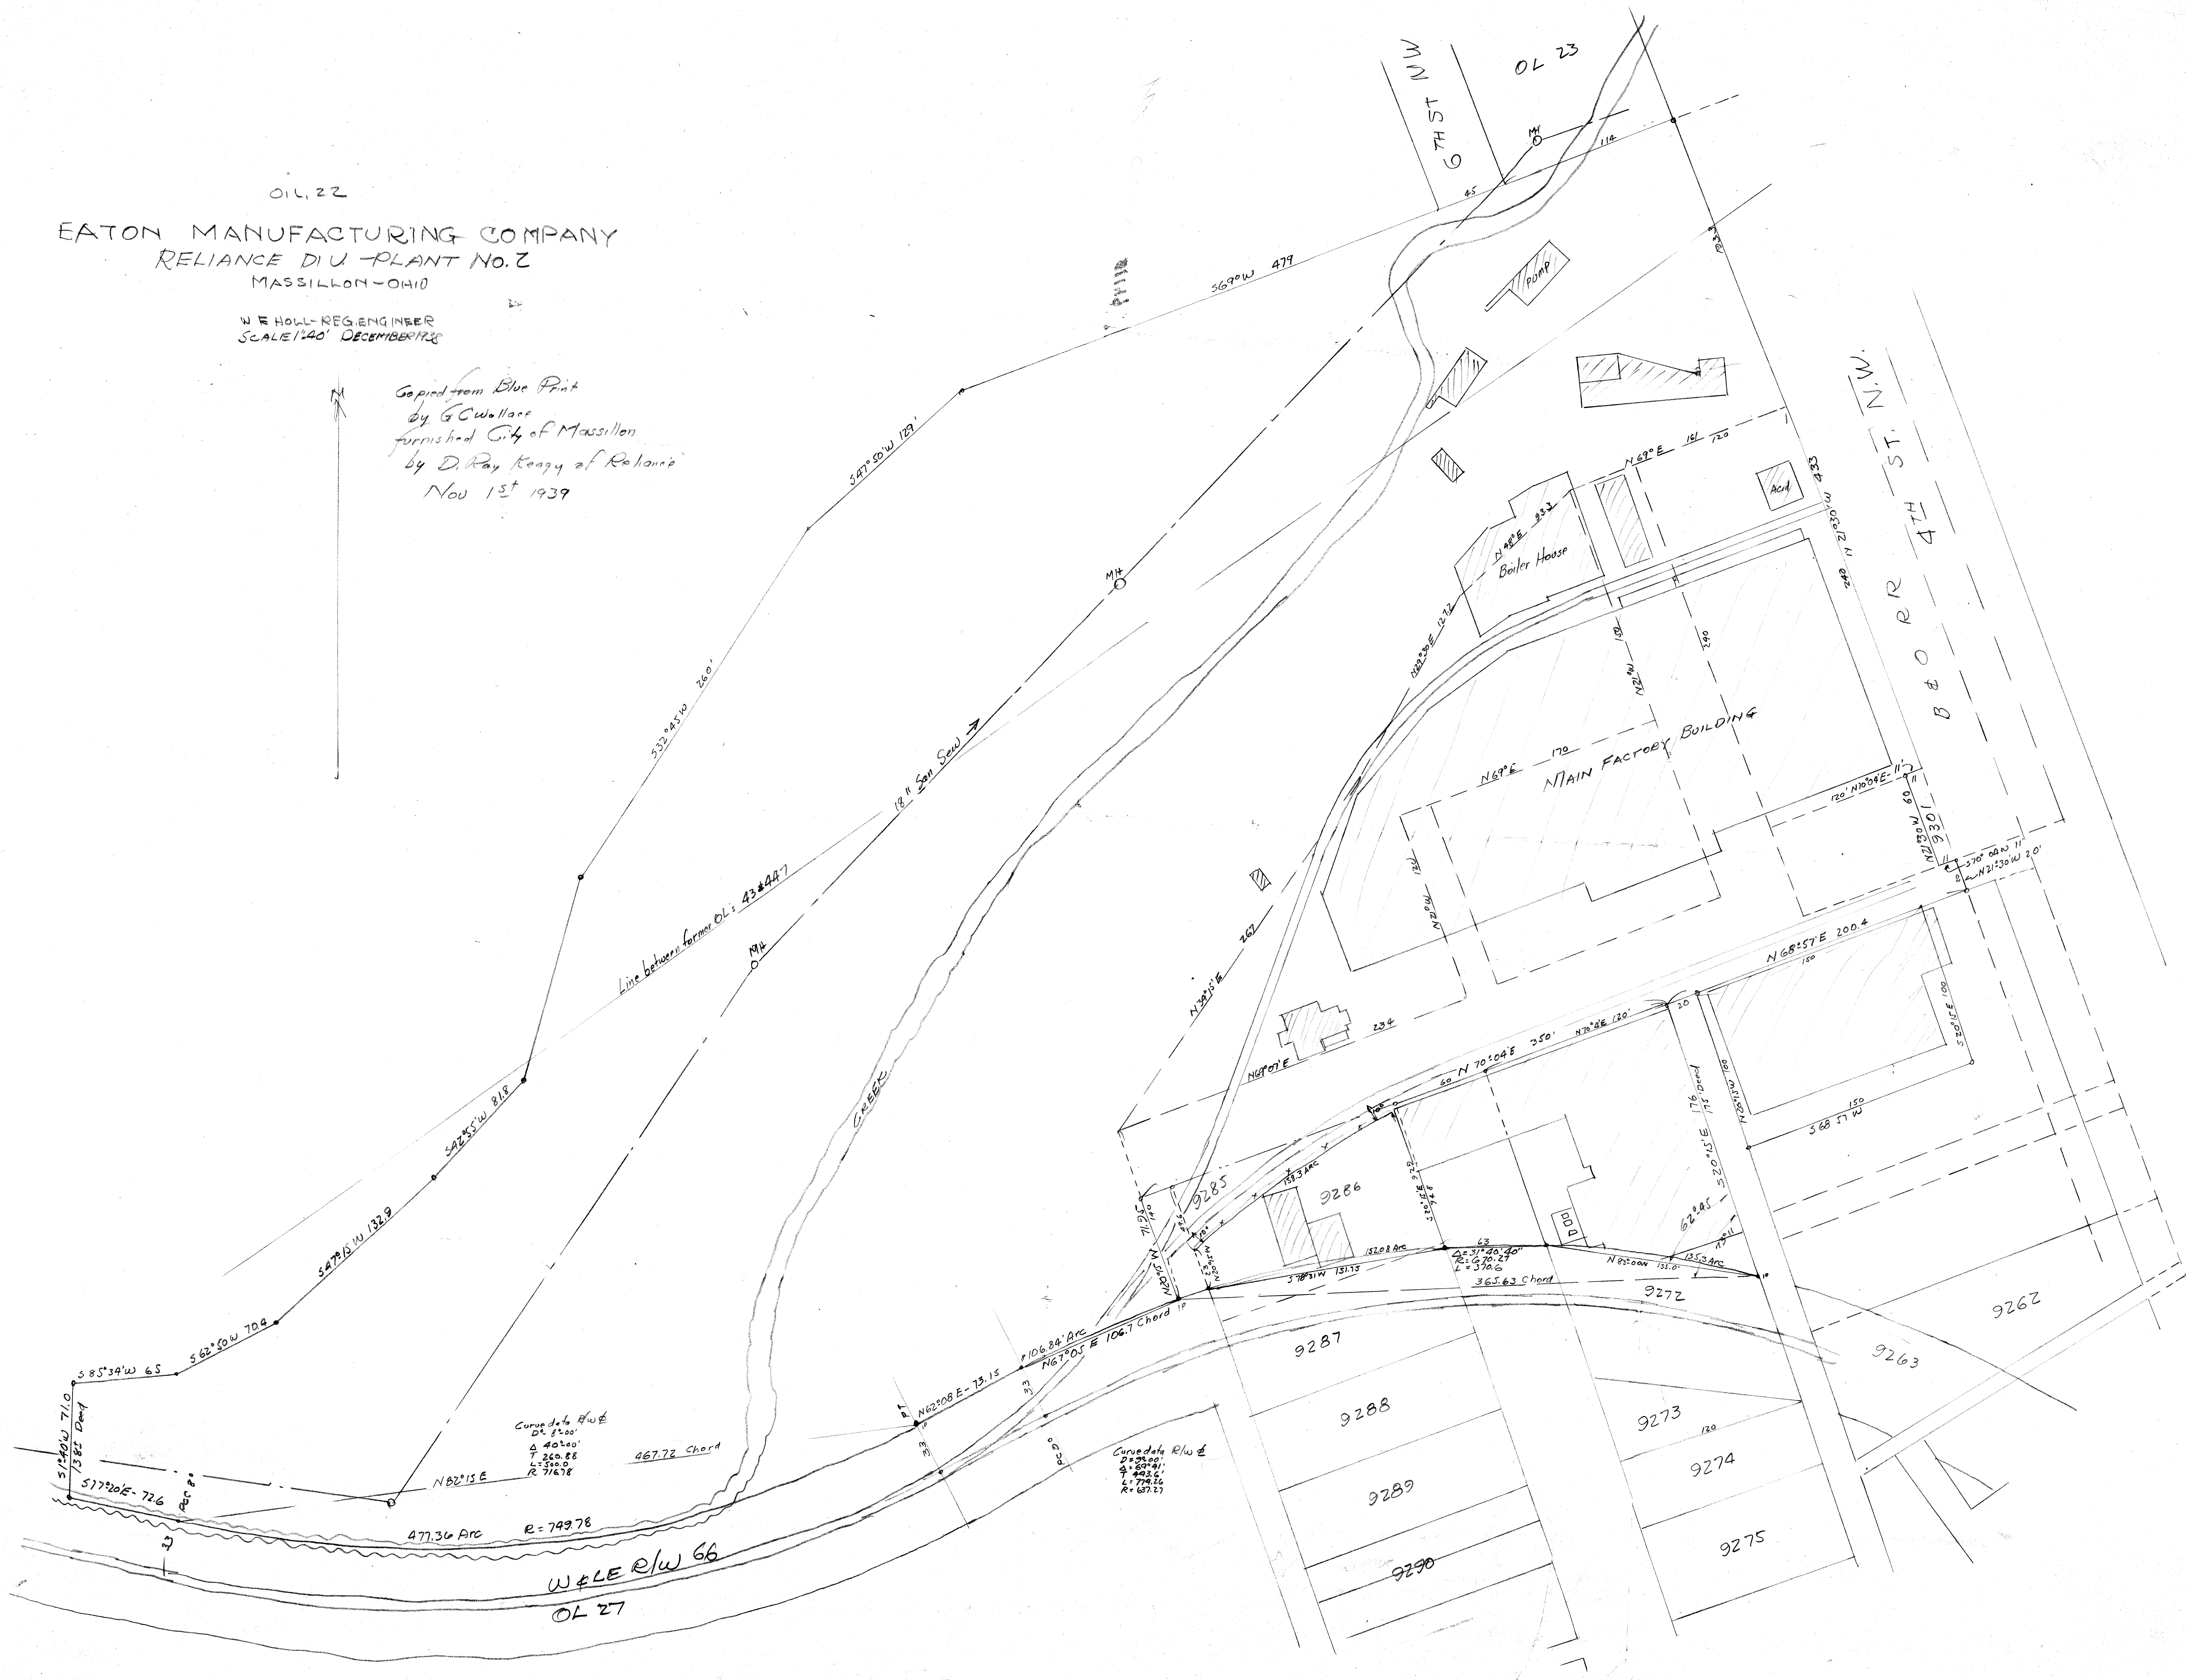

O.L. 47

297

641

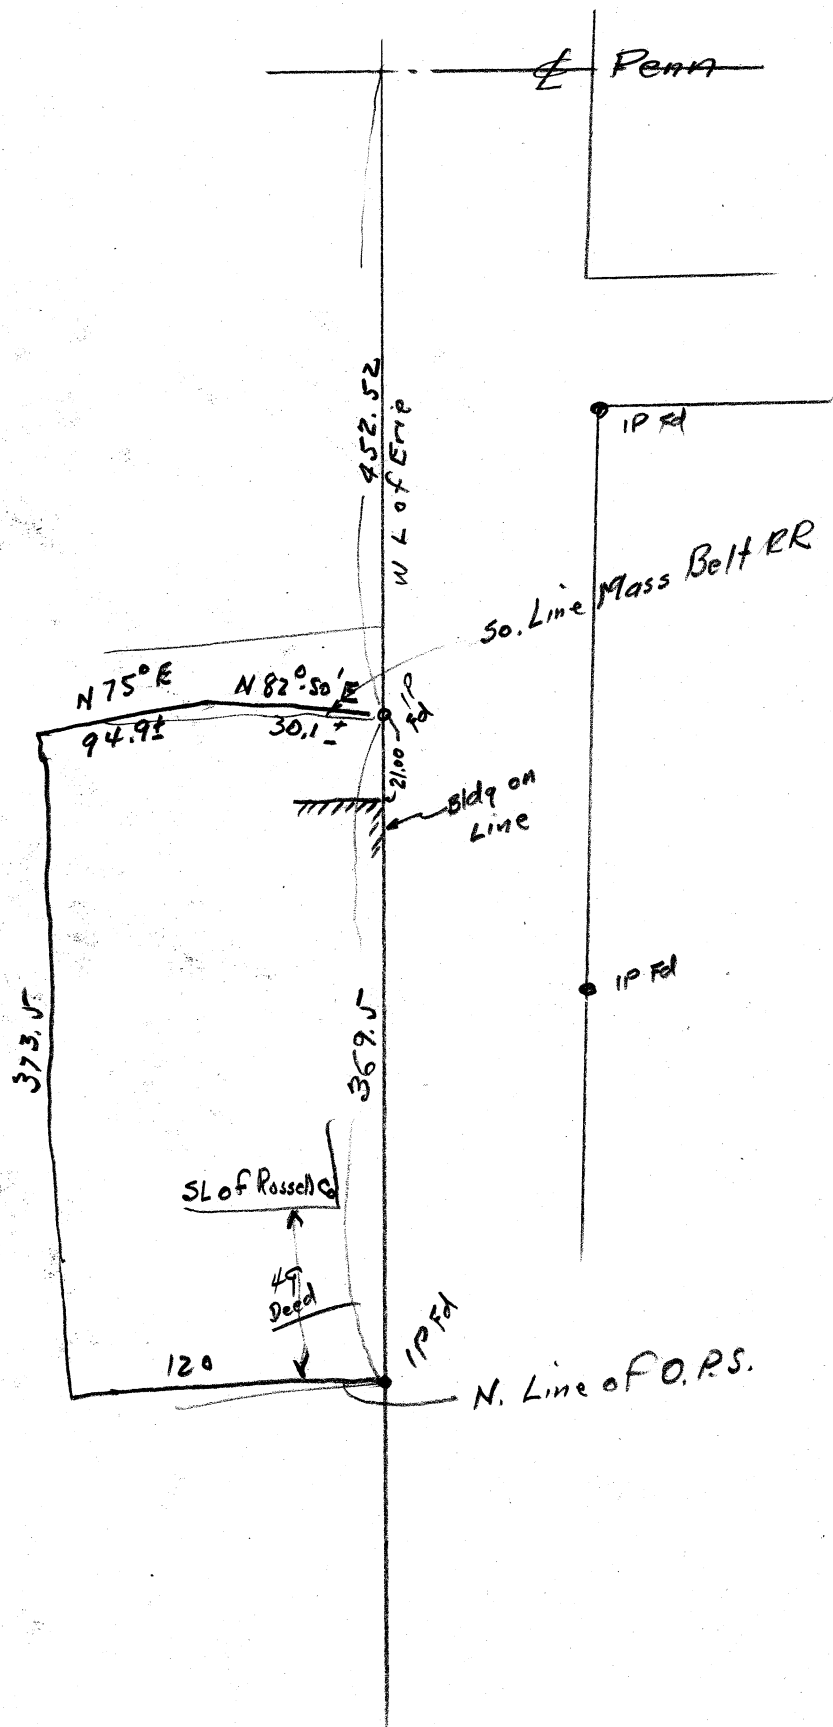

Beginning at an iron pin on the west line of Erie street 452.52 feet south of the intersection of the West line of said street and the E of Penn street extended, said iron pin being on the south line of the Mass. Belt Railway Co's, property; thence south along the West line of Erie street 369.5 feet to an iron pin on the N. Line of the Ohio Public Service property, said iron pin being 49.0 feet South of the South line of Russell & Co's, paint shop in accordance with a deed rec, in Vol. 754 Pg. 421, of Stk Co. Deed Rec's; thence West along the south line of O.C. 51; 120.0 feet to the state line of the Ohio Canal, thence north along said state line of Ohio Canal 373.5' to the South line of the Mass. Belt Railway Co's, property, thence $N 75^{\circ} E$ along South line of the Mass. Belt Rwy Co's, property 94.9' more or less, thence $N 82^{\circ} 50' E$ further along the South line of the Mass. Belt Rwy Co's property 30.1' more or less to the place of beginning.

30.1
94.9
125.0