
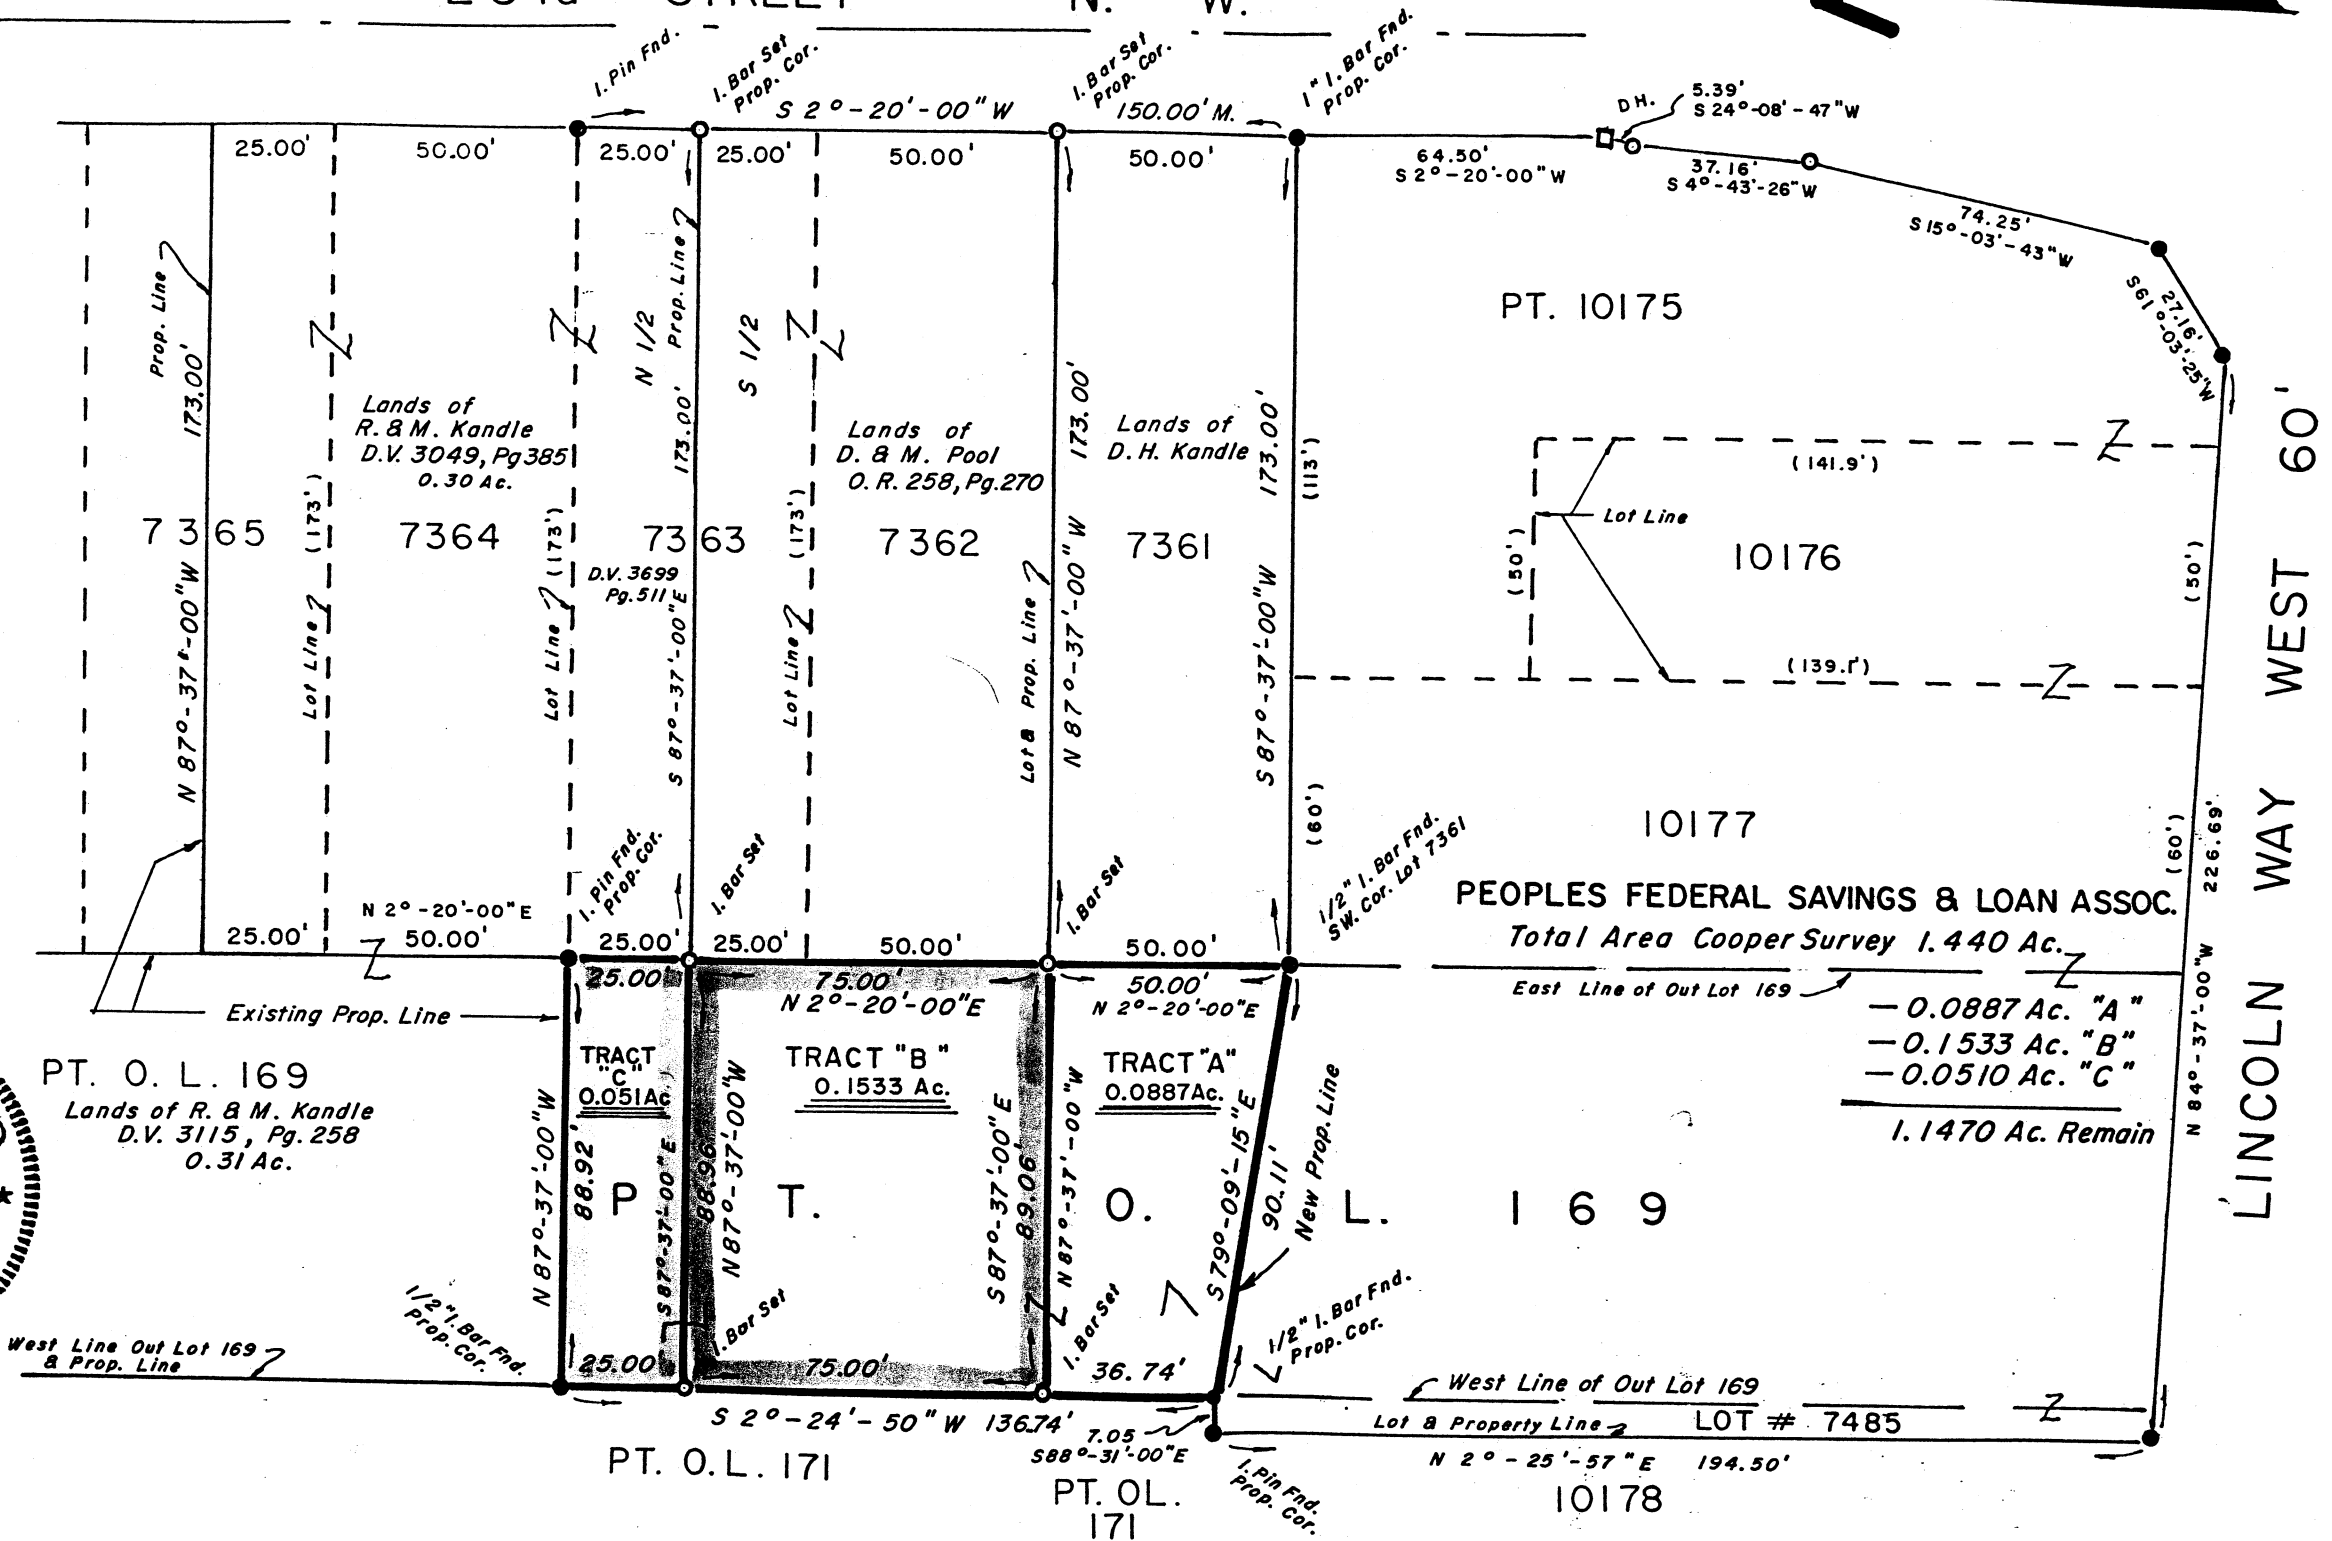


23rd STREET N. W.

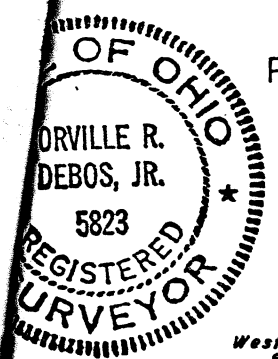

LEGEND:

- Property Line
- Lot Line
- 5/8" Iron Bar w/cap Set
- 1/2" Iron Bar Found w/Cooper cap
- Iron Pin Found
- Centerline
- New Property Line or Survey tract this survey

Reference Used:

Plat of Survey dated Sept., 1985 for Peoples Federal Savings & Loan by Cooper & Assocs., J. Edward Juenemann, Jr. P.S. # 4552 Deeds shown here - on. Tax Map # 30 Massillon


Basis of Bearing:

Taken from Cooper Survey using the west line of Outlot 169 as S 2° - 24' - 50" W.

Orville R. DeBos, Jr.
Reg. Surveyor # 5823

PLAT OF SURVEY

Being parts of Out Lot Number 169 and Lot Numbers 7361, 7362, & 7363 in the City of Massillon, County of Stark, State of Ohio.

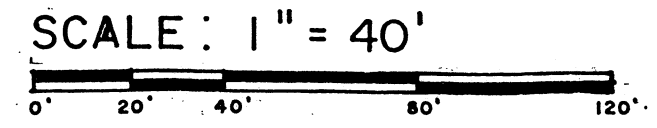

DATE: MARCH 12, 1994

FOR: PEOPLES FEDERAL SAVINGS & LOAN , KANDLE, POOL, & KANDLE