

SURVEY OF PT. LOT NO. 3411


MASSILLON, STARK, OHIO

FOR C. LASH

DATE 8-1-59

BY H. M. PIPER - REGISTERED ENGINEER AND SURVEYOR

SCALE: 1" = 60'

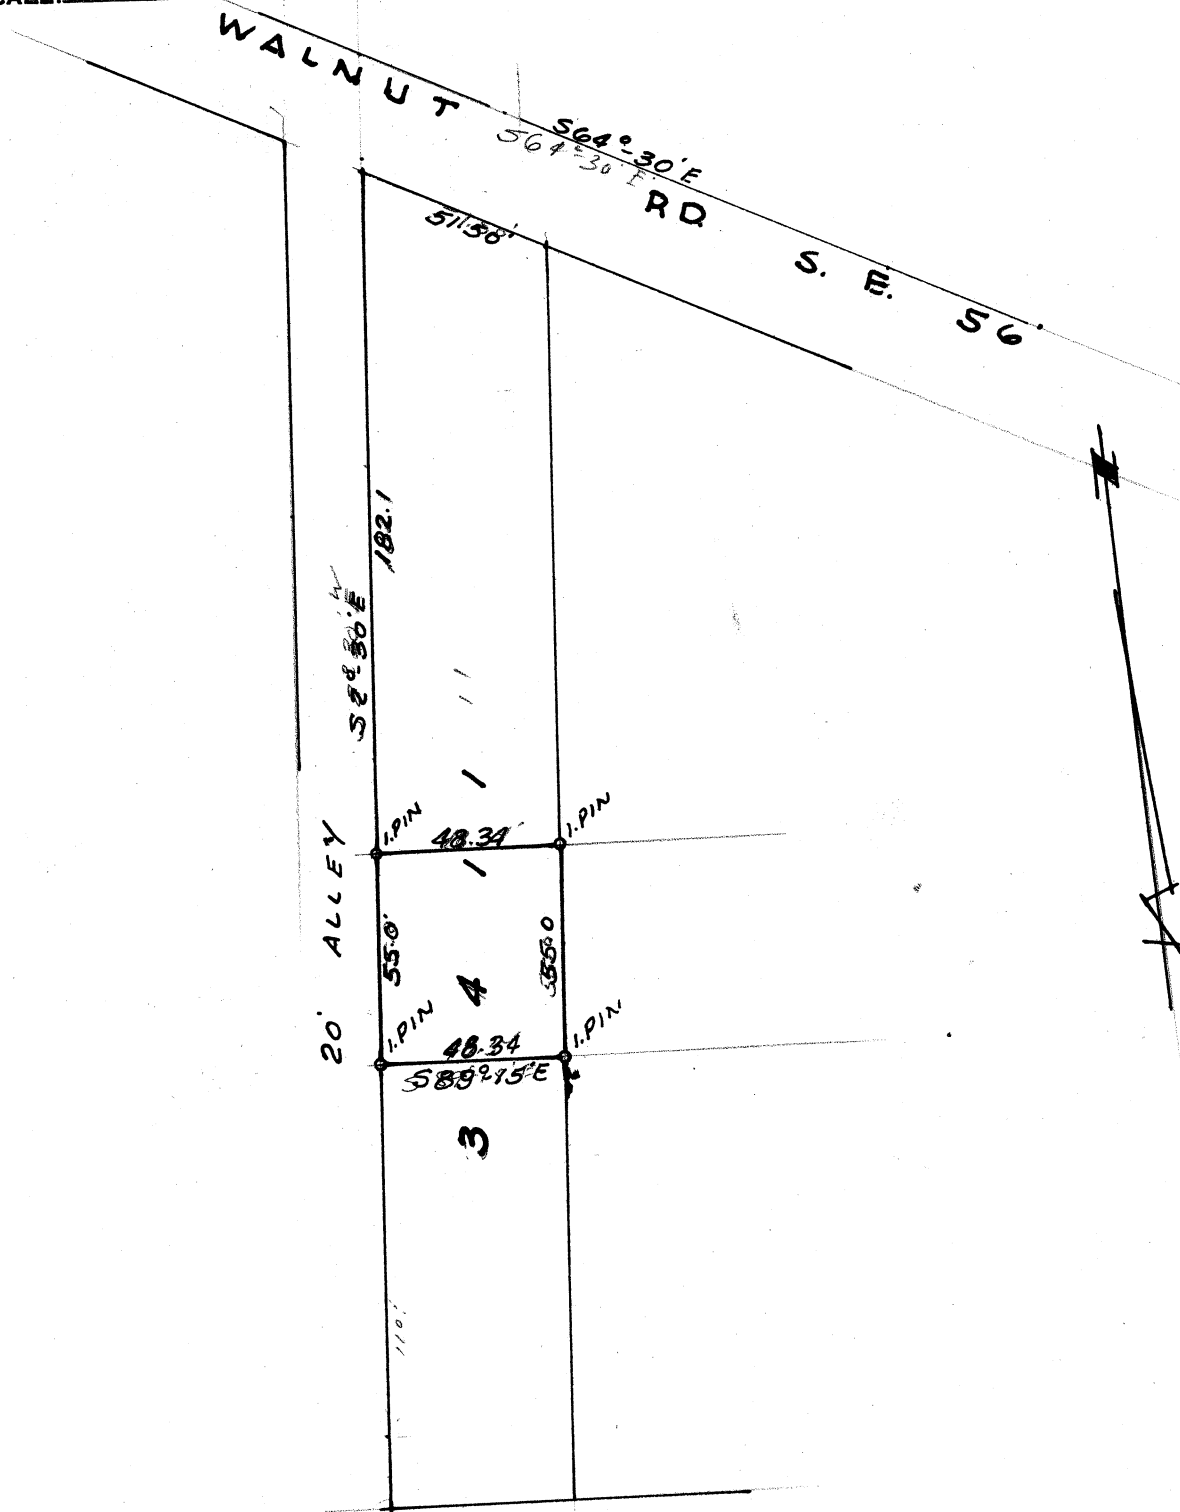

Part No. 3411

C. Lash

Known as and being Part Lot No. 3411 in the City of Massillon,
Shark County, Ohio, and being more fully described as follows:

Beginning at the Northwest corner of said lot, thence S 2° 30' W
182.1 to an iron pin, said point being the true place of beginning of
the tract here-in described; thence continuing S 2° 30' W along the
West line of said lot 3411 55.0 feet to an iron pin; thence
S 89° 15' E and parallel to the South line of said lot 48.34 feet to
an iron pin on the East line of said lot; thence N 2° 30' E 55.0 feet
along said East line to an iron pin; thence N 89° 15' W 48.34 feet to
the place of beginning containing 0.0610 Acres.