

SURVEY OF PT. LOT NO. 2269


MASSILLON, STARK, OHIO

FOR Edward Bray

DATE 2-21-52

BY H. M. PIPER — REGISTERED ENGINEER AND SURVEYOR

SCALE: 1" = 20 FT.

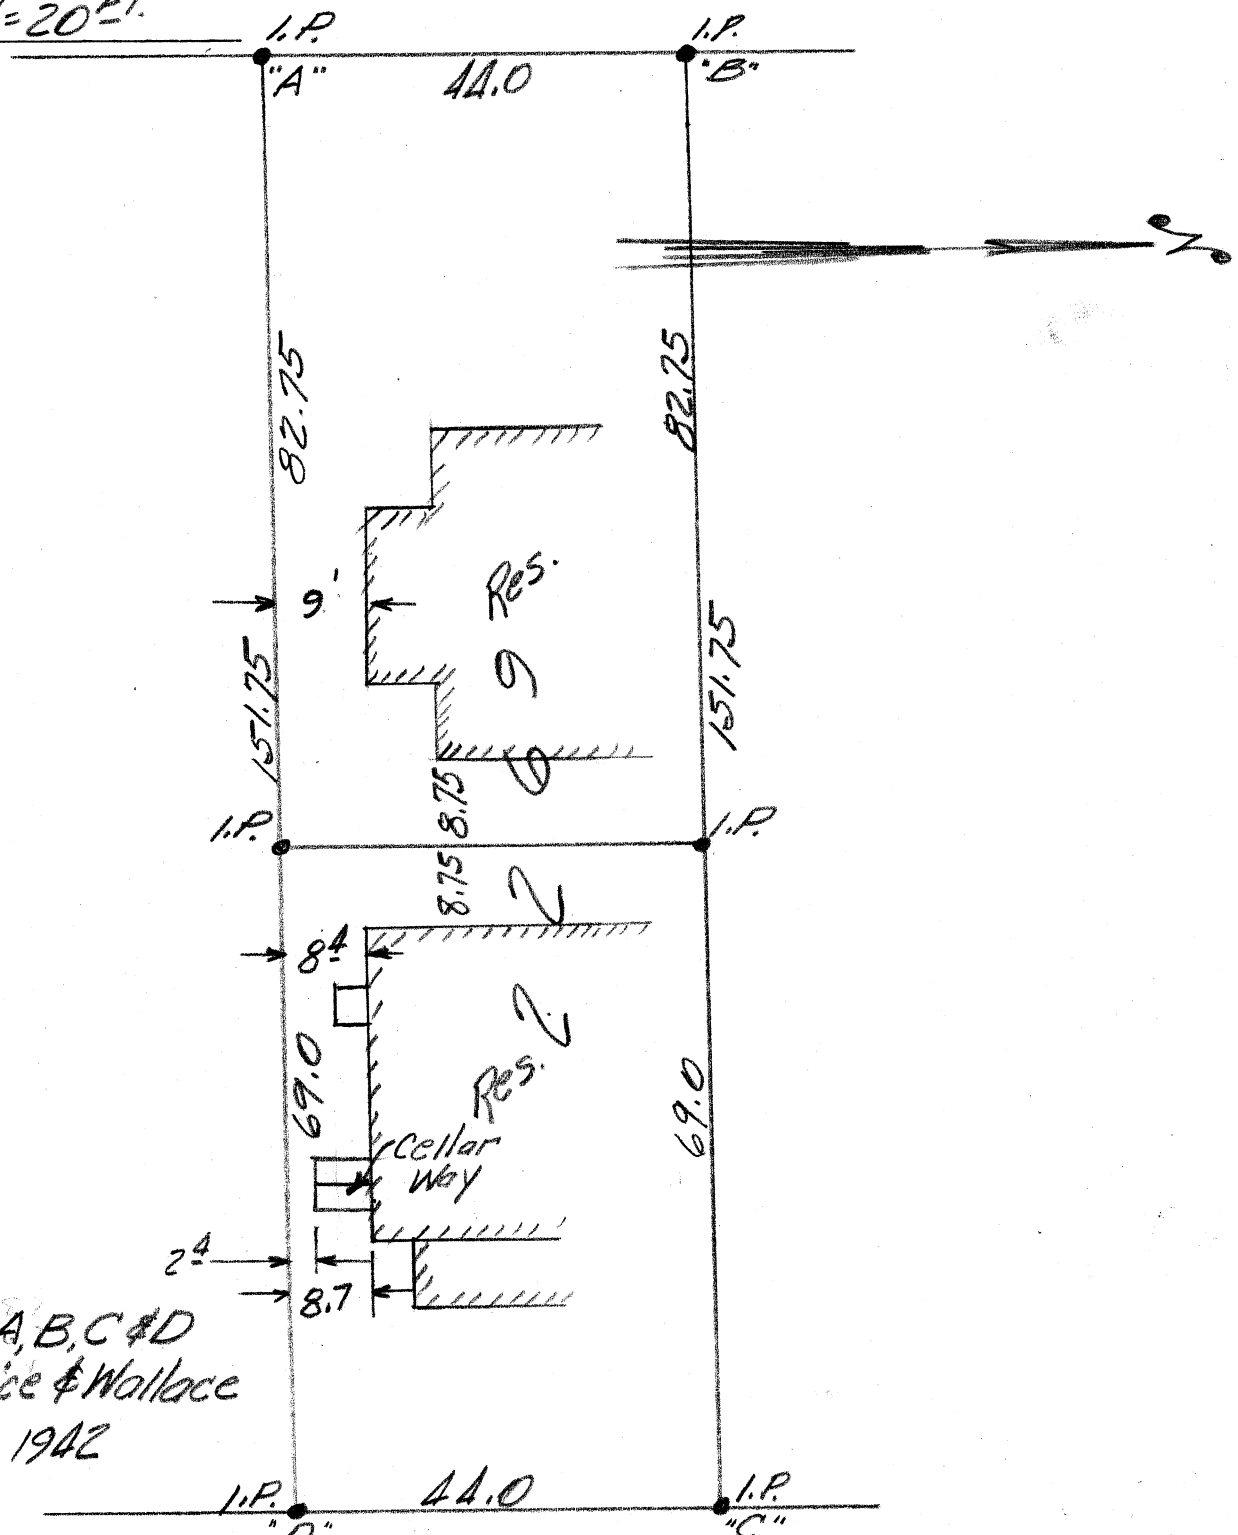

Iron Pins A, B, C & D
Set by Rice & Wallace
March 10, 1942

14TH ST. S.E.

N.B.H-52

C. E. RICE
58 AMHERST RD. N. E.
PHONE 3450

295
GEO. C. WALLACE
103 WOODLAND AVE. S. E.
PHONE 4654

RICE & WALLACE
REGISTERED CIVIL AND MINING ENGINEERS
SURVEYORS

MASSILLON, OHIO

*Survey of Lot #2269
in the City of Massillon, O.
By Rice & Wallace
Mar. 10 1942*

