

1335

SURVEY OF LOT NOS. 4209-4210-4211 & 4212


MASSILLON, STARK, OHIO


FOR L. B. Smith

DATE 12-7-56

BY H. M. PIPER - REGISTERED ENGINEER AND SURVEYOR

SCALE: 1" = 50'

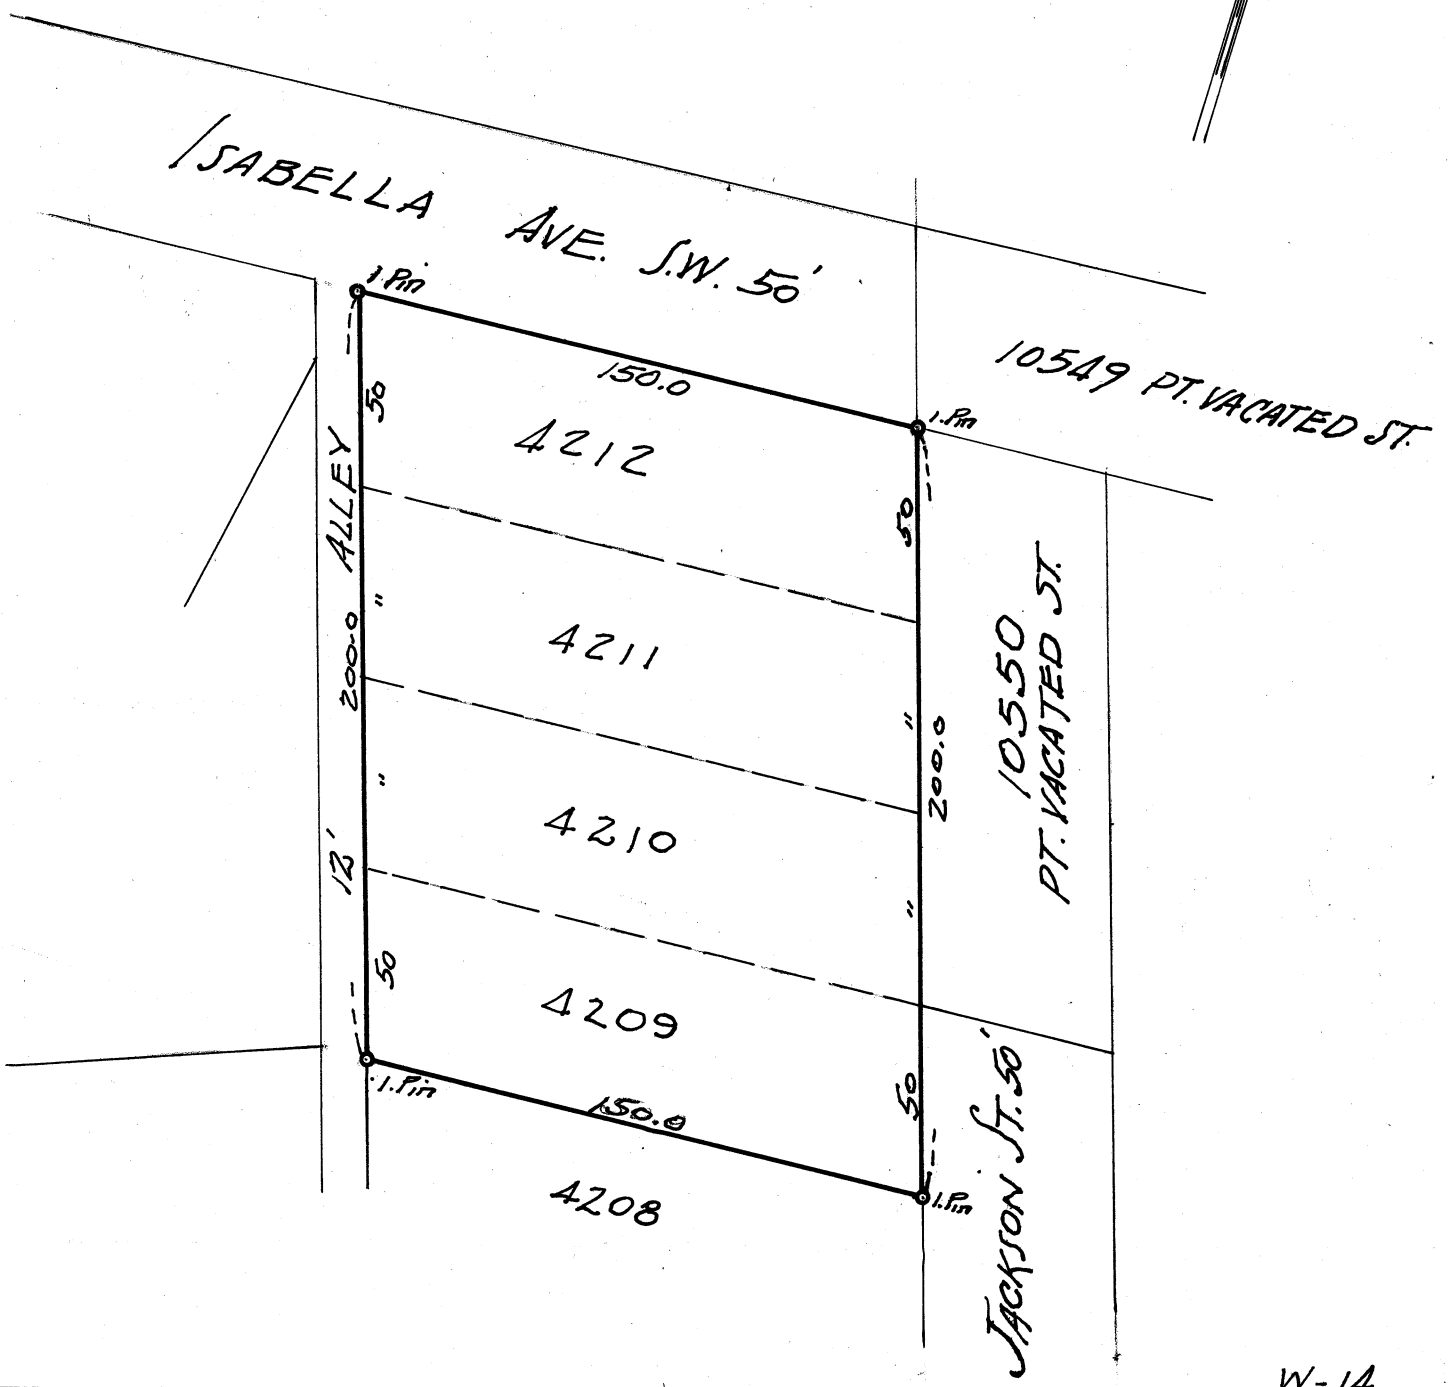

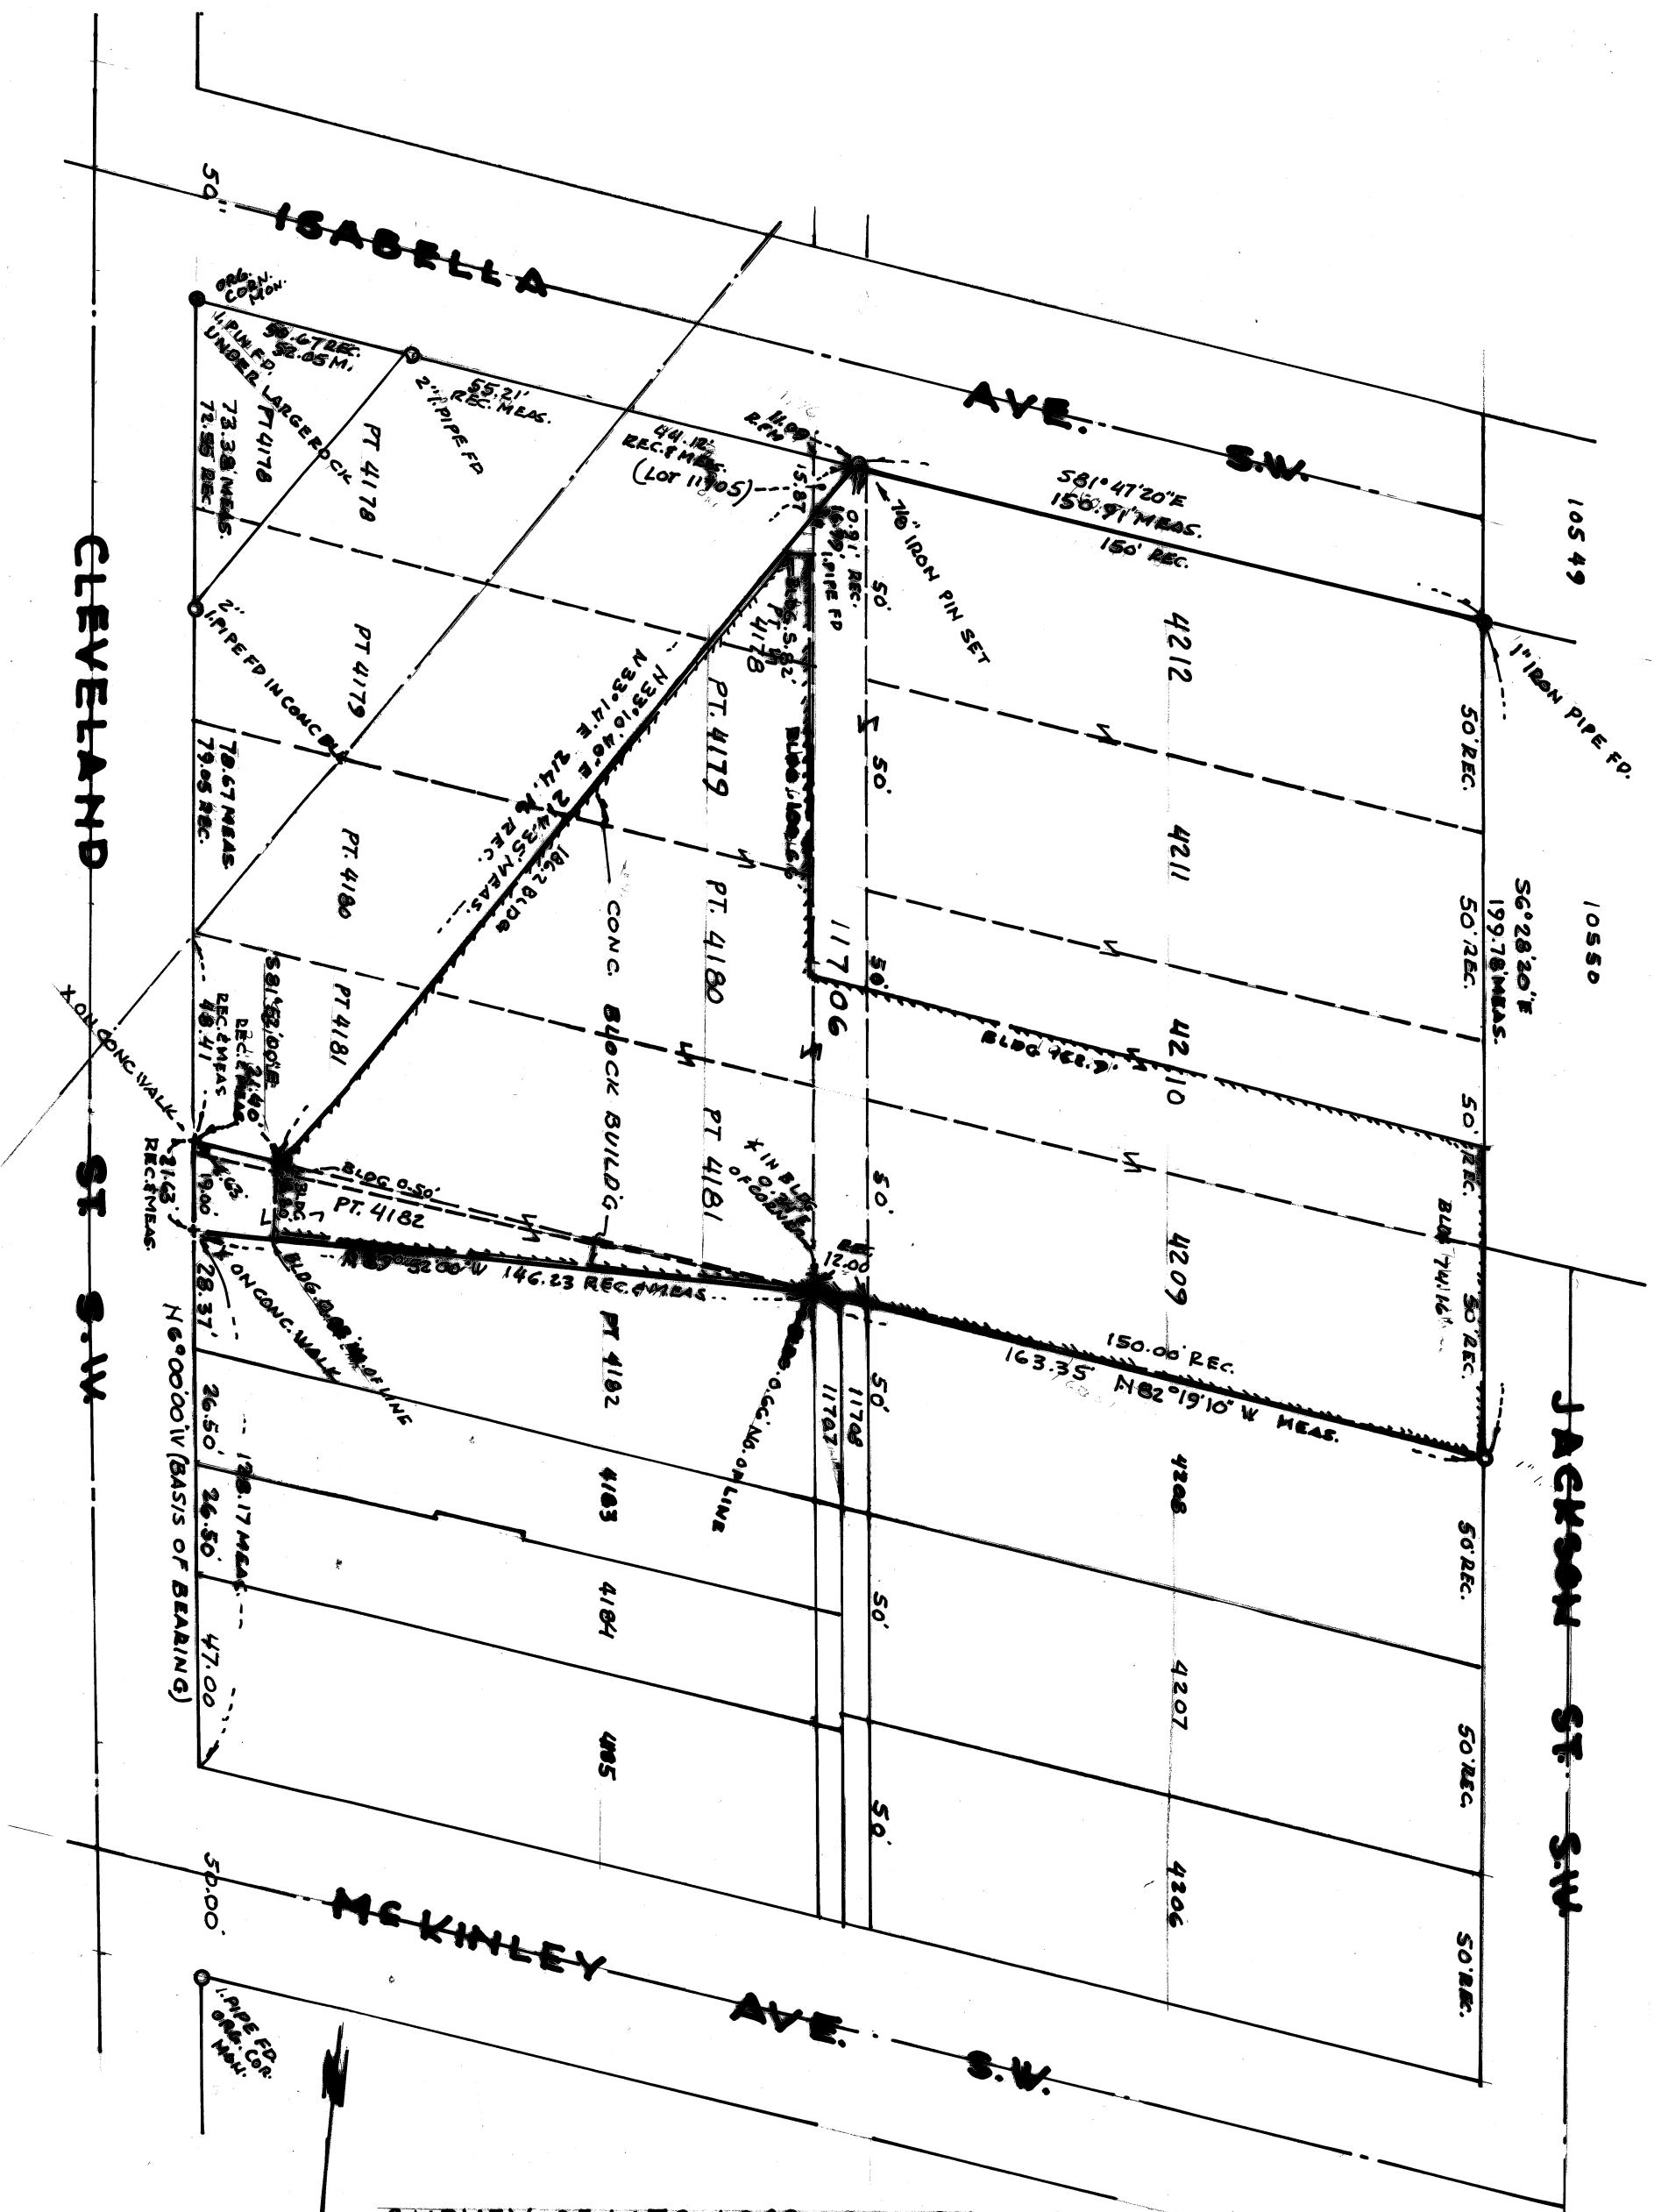

SURVEY OF LOTS 4209, 4210, 4211, 4212, 11706, PTS 4178, 4179
 4181, 4180, & PT. 4182 MASSILLON, STARK CO., OHIO
 SCALE 1" = 40' NOV. 1983
 BY ROBERT F. WAGONER REG. SURVEYOR NO. 4787

REFERENCES:
 PLAT OF COLUMBIA HEIGHTS P.B. 3 PG. 68, 5/15/1893
 SURVEY BY H.M. PIPER 11/13/53, LOTS 4178 THRU 4181
 " " " " 12/7/56, LOTS 4209 THRU 4212

1522