

10576

265

1423

966


S.W. 1/4 SEC. 5 PERRY TWP.
STARK CO., OHIO

SURVEY PT. LOT NO. 963
MASSILLON, OHIO


FOR CHESTER KEUPER
MAY 8 1945

By H.M. Piper

960

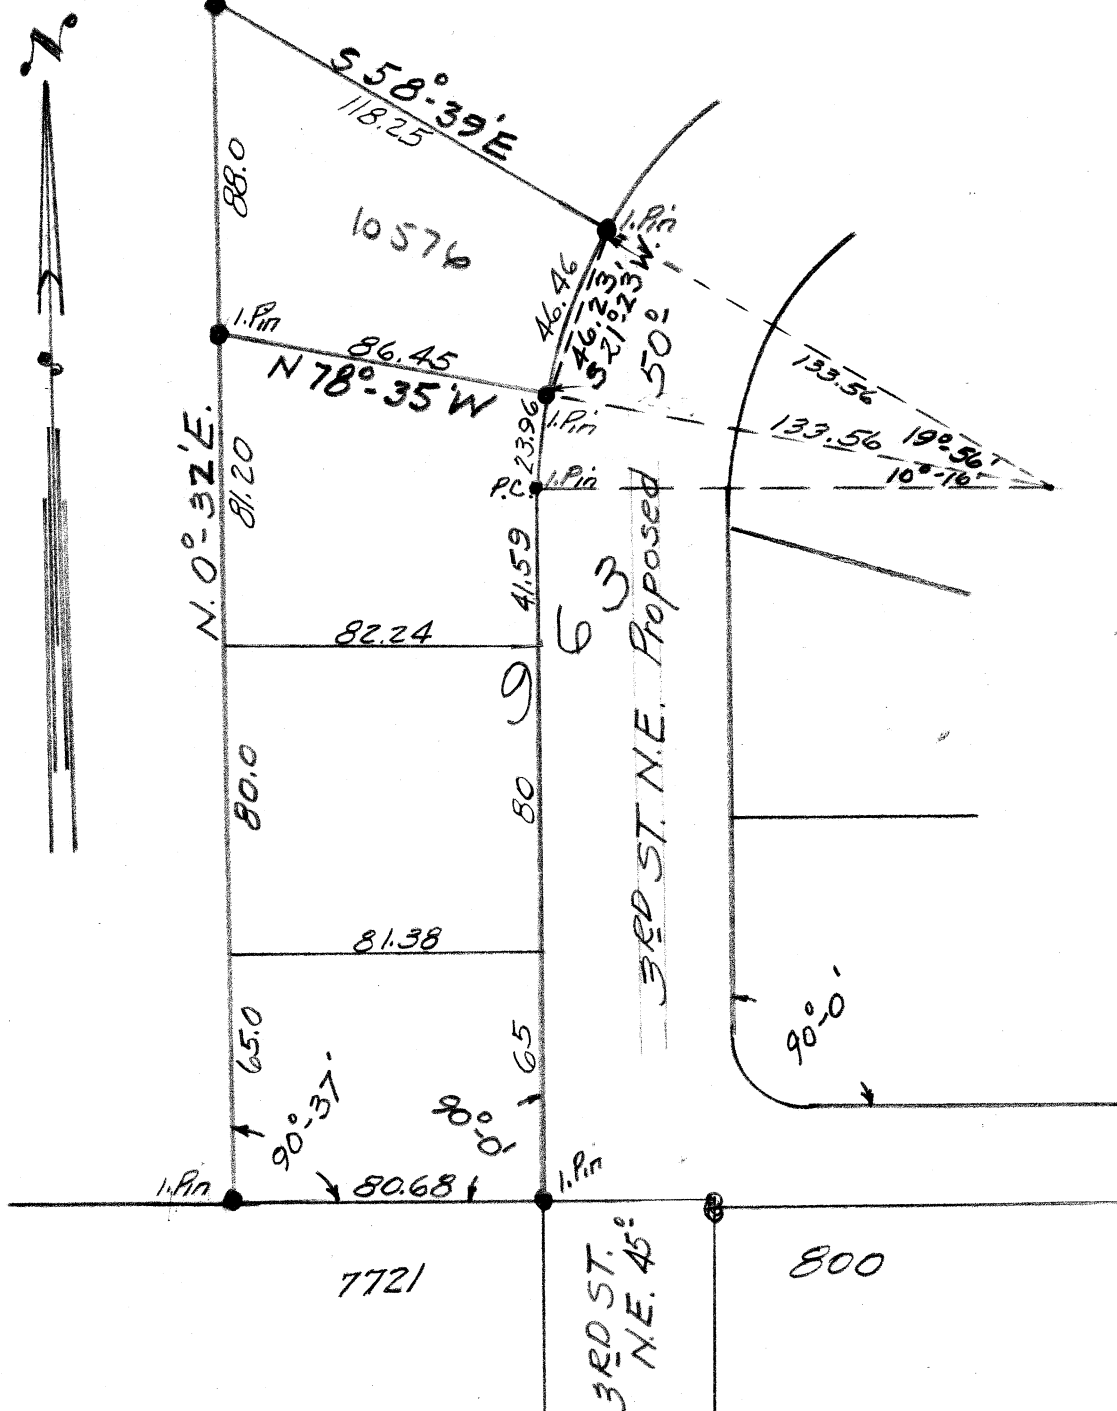

DELAWARE AVE. N. E. 50'

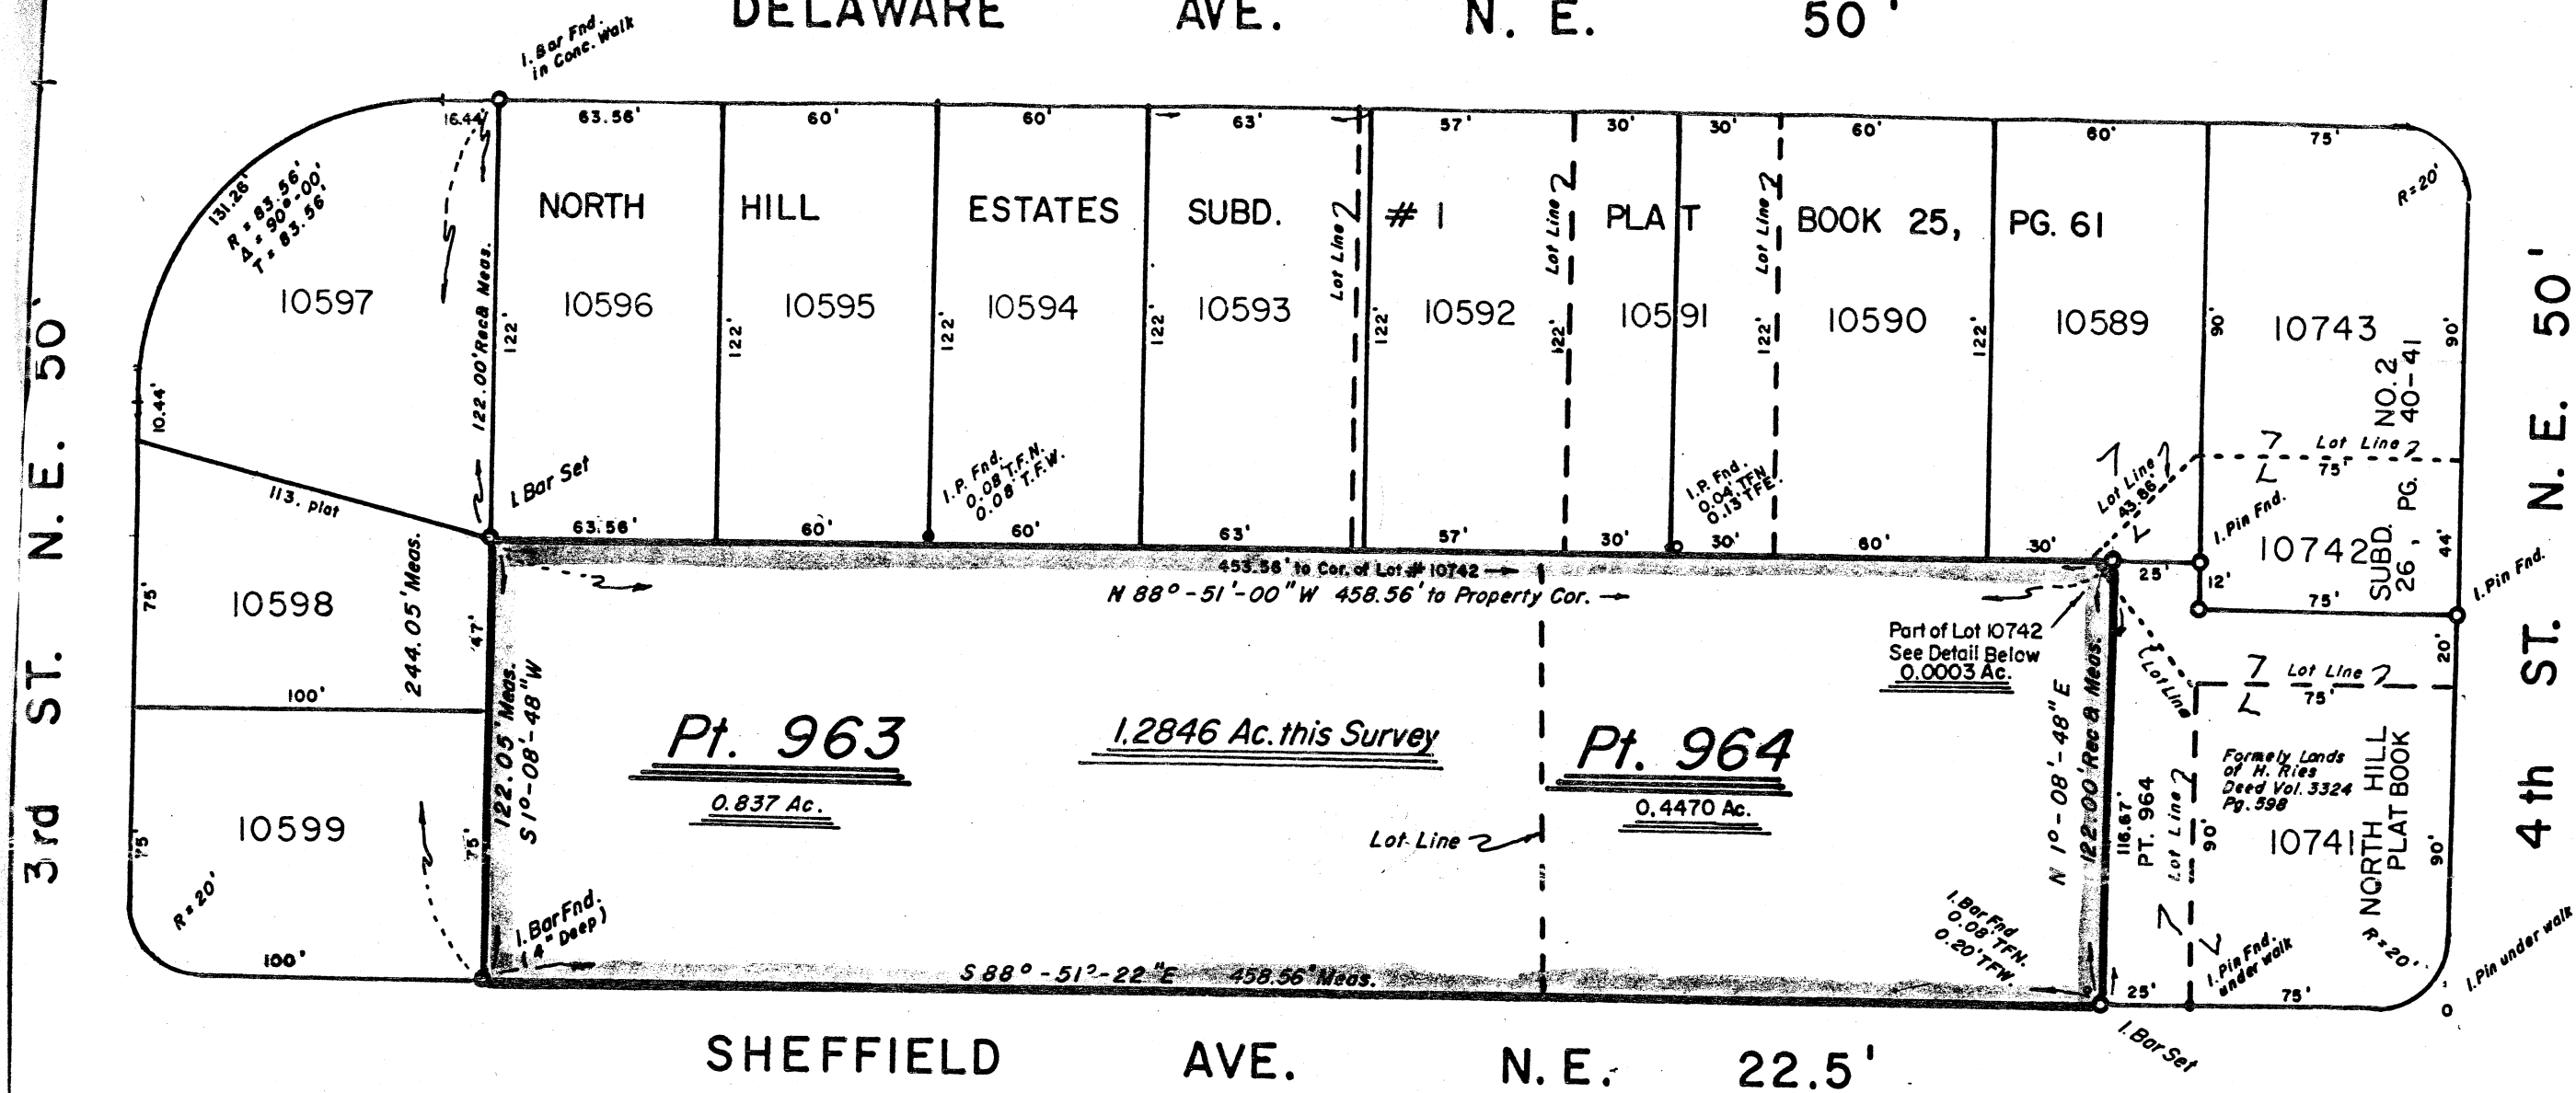

PLAT OF SURVEY


being part of Lot Number 963, part of Lot Number 964, and part of Lot Number 10742 in the City of Massillon,
County of Stark, Ohio.

SCALE: 1" = 50'




FOR: KEUPER

The Basis of Bearing taken from Plat Book 25, Page 61 of North Hill Estates Subd. #1.

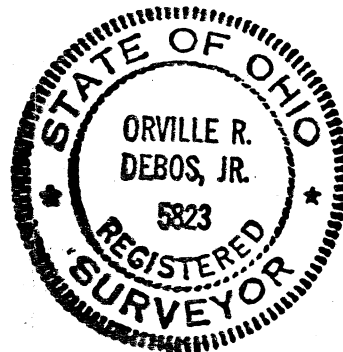

DATE: DEC. 1, 1991

Orville R. De Bos, Jr.
Reg. Surveyor #5823

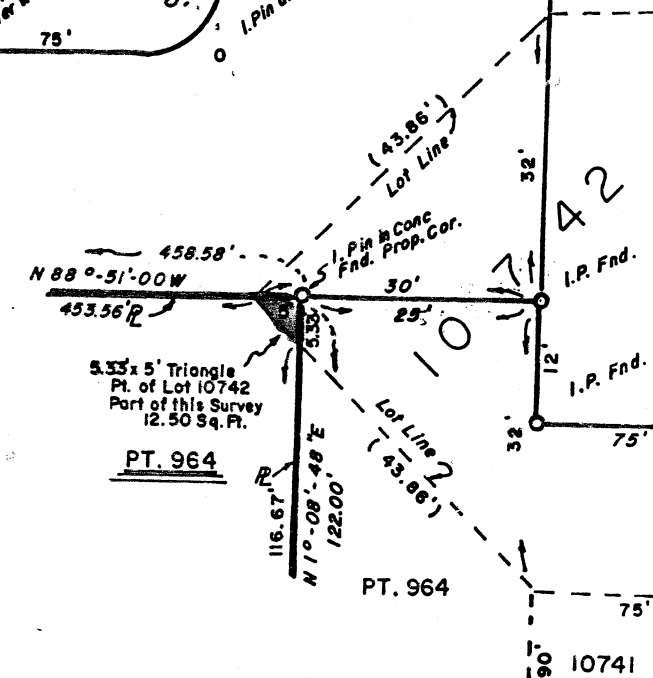

DETAIL OF LOT
10742

SCALE: 1" = 20'