

304

1452

SURVEY OF PT. LOT NO. 1776


MASSILLON, STARK, OHIO

FOR Geo. H. Snyder

DATE 10-18-51

BY H. M. PIPER — REGISTERED ENGINEER AND SURVEYOR

SCALE: 1" = 20 FT.

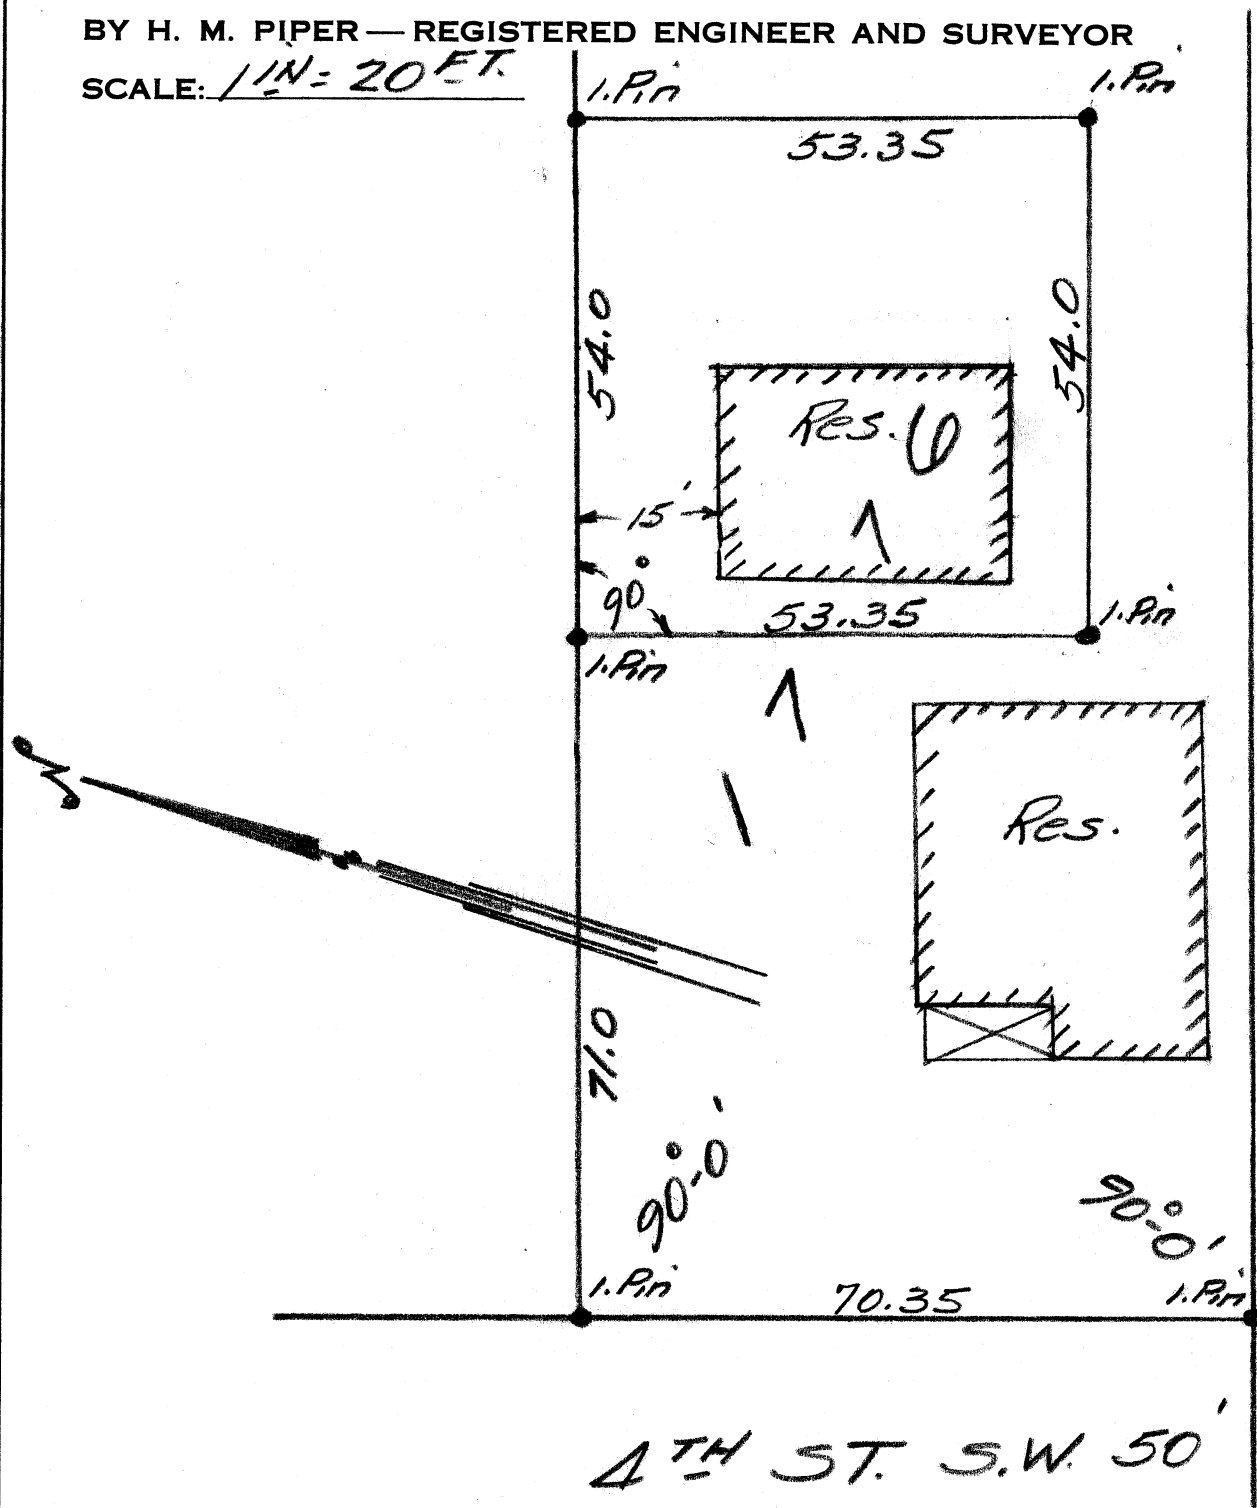

OAK KNOLL PARK

4TH ST. S.W. 50'

DESCRIPTION PT. OF LOT NO. 1776

Known as and being a Pt. of Lot No. 1776 in the City of Massillon, Ohio, according to the present numbering of lots in said city and being more fully described as follows:

Beginning at the northwest corner of Lot No. 1776, thence easterly along the north line of Lot No. 1776 a distance of 71.0 feet to an iron pin; said point being the true place of beginning of the tract herein conveyed; thence southerly parallel to the west line of Lot No. 1776 53.35 feet to an iron pin; thence easterly parallel to the north line of Lot No. 1776 54.0 feet to an iron pin; thence northerly parallel to the west line of Lot No. 1776 53.35 feet to an iron pin on the north line of said lot; thence westerly 54.0 feet along the said north line to the place of beginning containing 2881 sq. ft.