

SURVEY OF LOT NOS. 3336 & 3338

MASSILLON, STARK, OHIO

FOR JOSEPH PUTMAN



DATE 2-20-51

BY H. M. PIPER — REGISTERED ENGINEER AND SURVEYOR

SCALE: 1" = 20 FT.

SPRUCE AVE. S.W. 50'

15' ALLEY

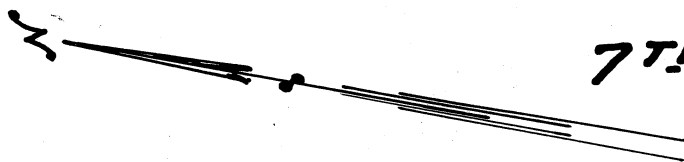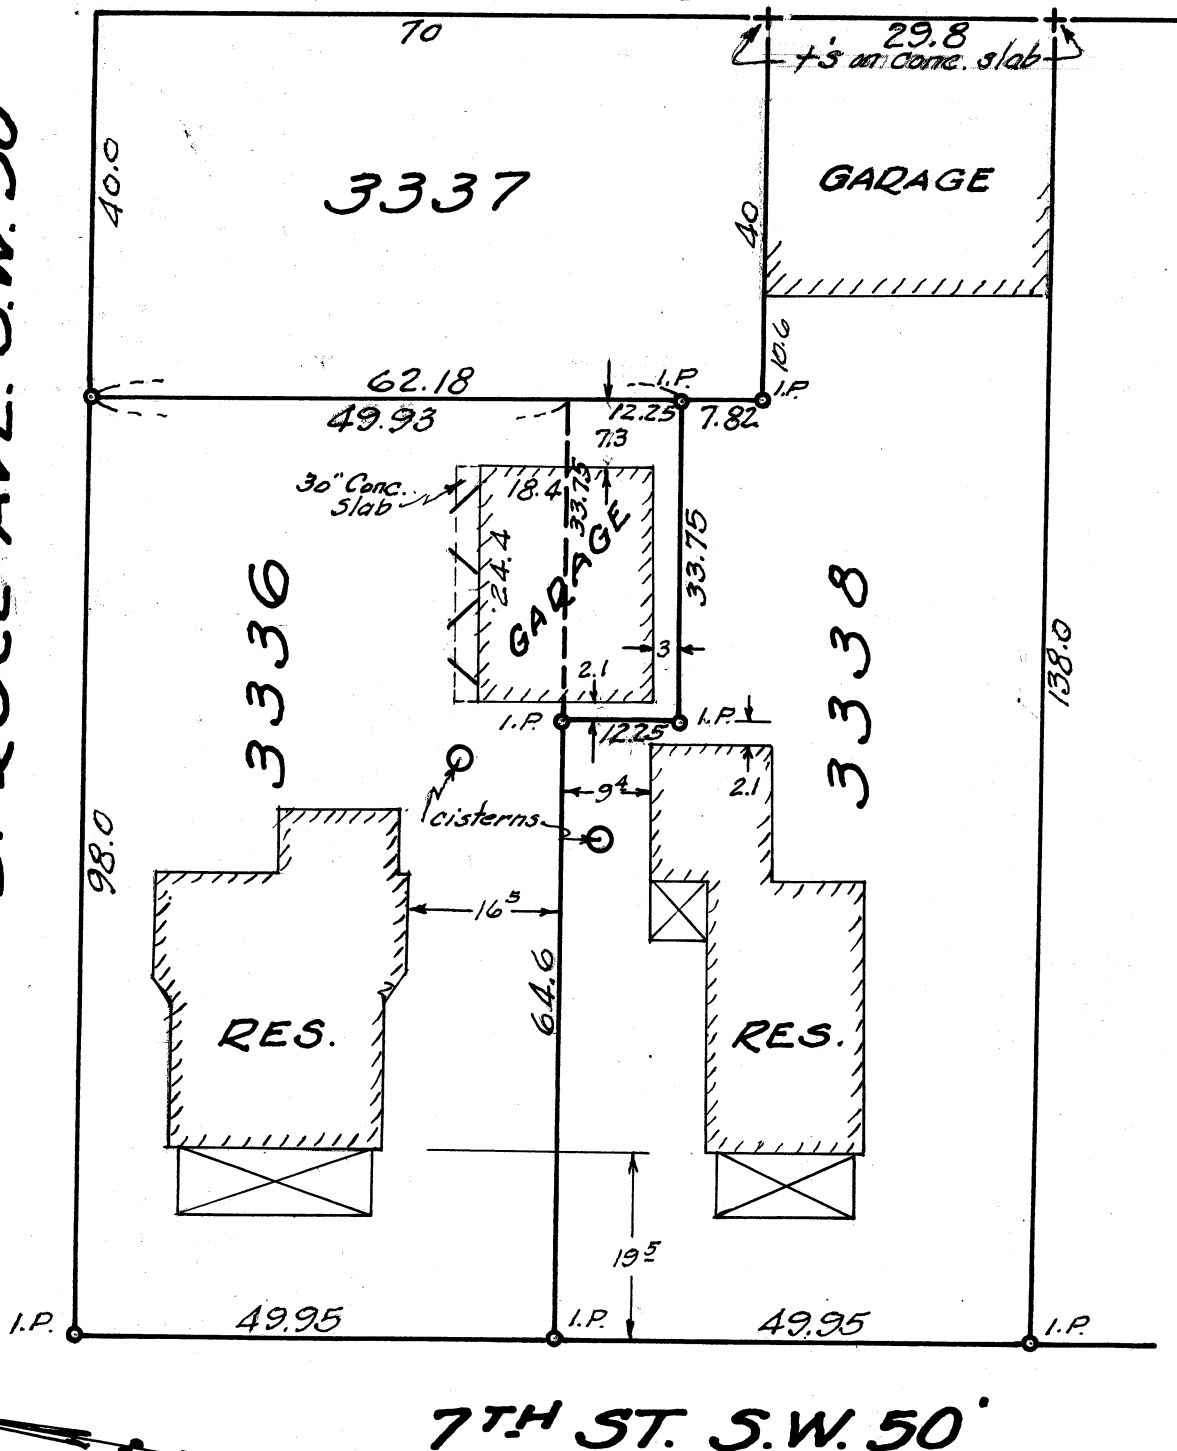

7TH ST. S.W. 50'

DESCRIPTION OF PT. OF LOT NO. 3338

Known as and being a Pt. of Lot No. 3338 in the City of Massillon, Ohio, according to the present numbering of lots in said City and being more fully described as follows:

Beginning at the true place of beginning of the tract herein conveyed, said point being an iron pin on the north line of Lot No. 3338 64.6 feet east of the N. W. corner of said lot; thence easterly 33.75 feet along the north line of said lot to the S. E. corner of Lot No. 3336; thence southerly 12.25 feet along the west line of Lot No. 3337 ~~200~~ to an iron pin; thence westerly parallel to the north line of Lot No. 3338 33.75 feet to an iron pin; thence northerly to the place of beginning containing 413.44 square feet.