


SURVEY OF PART OF LOT # 3163
IN THE CITY OF MASSILLON,
SURVEYED DEC 12 1936
BY RICE & WALLACE

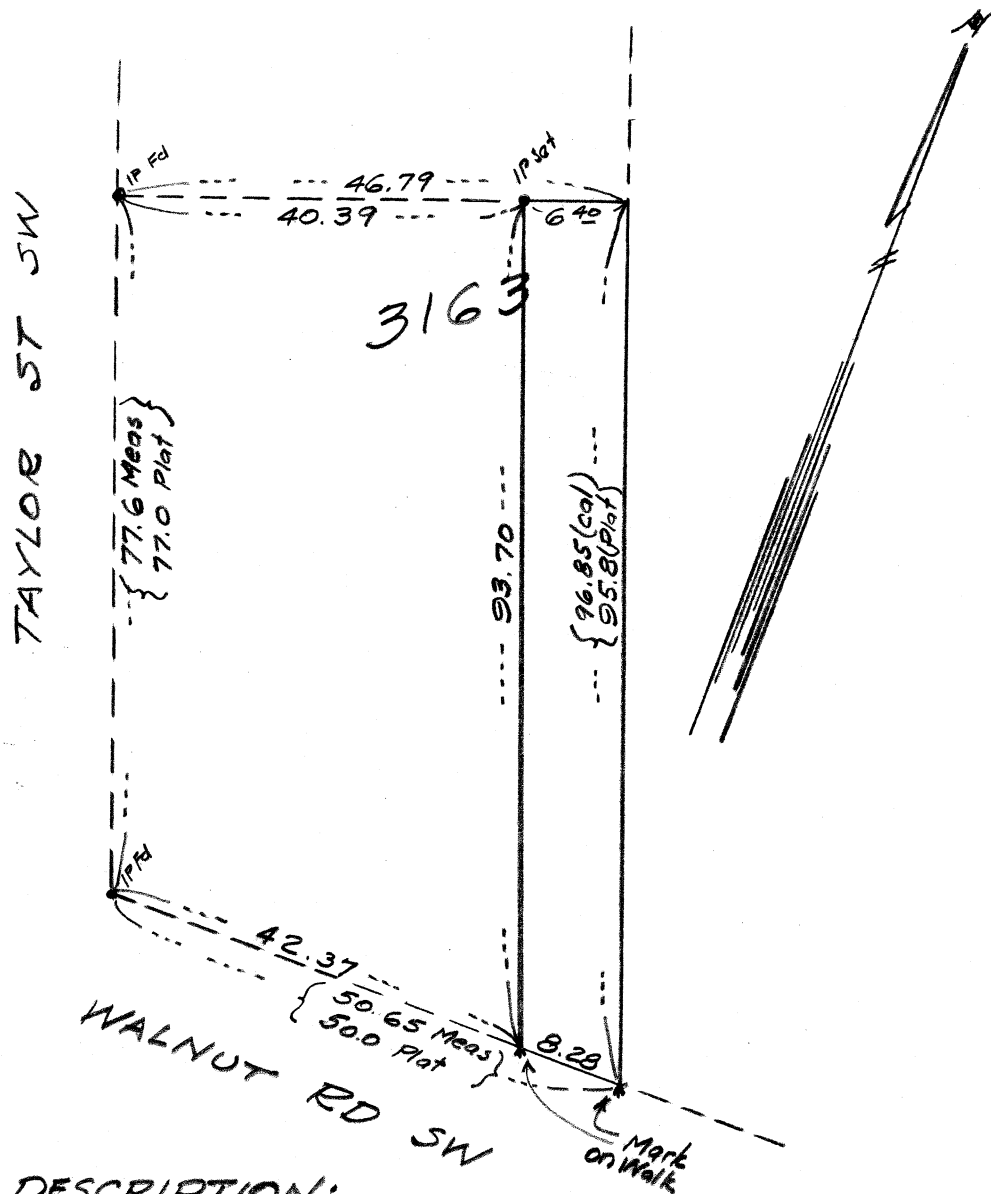


DESCRIPTION:

That part of Lot # 3163, in the City of Massillon described as follows: Beginning at the Southeast cor. of Lot # 3163, thence Westerly along the South line of said Lot also being the North line of Walnut Rd SW, 8.28 feet; thence Northwesterly 93.70 feet to an iron pin said point being 6.40 Westerly from the East line of said Lot; thence Easterly 6.40 feet to East line of said Lot; thence Southeasterly along the East line of said Lot 96.85 feet to the place of beginning containing 610 sq ft more or less

SURVEY OF REAR PART OF LOT # 3163
IN THE CITY OF MASSILLON
OHIO
SURVEYED AUG 15 1936 BY RICE & WALLACE

12° ALLEY

TAYLOR ST, SW.

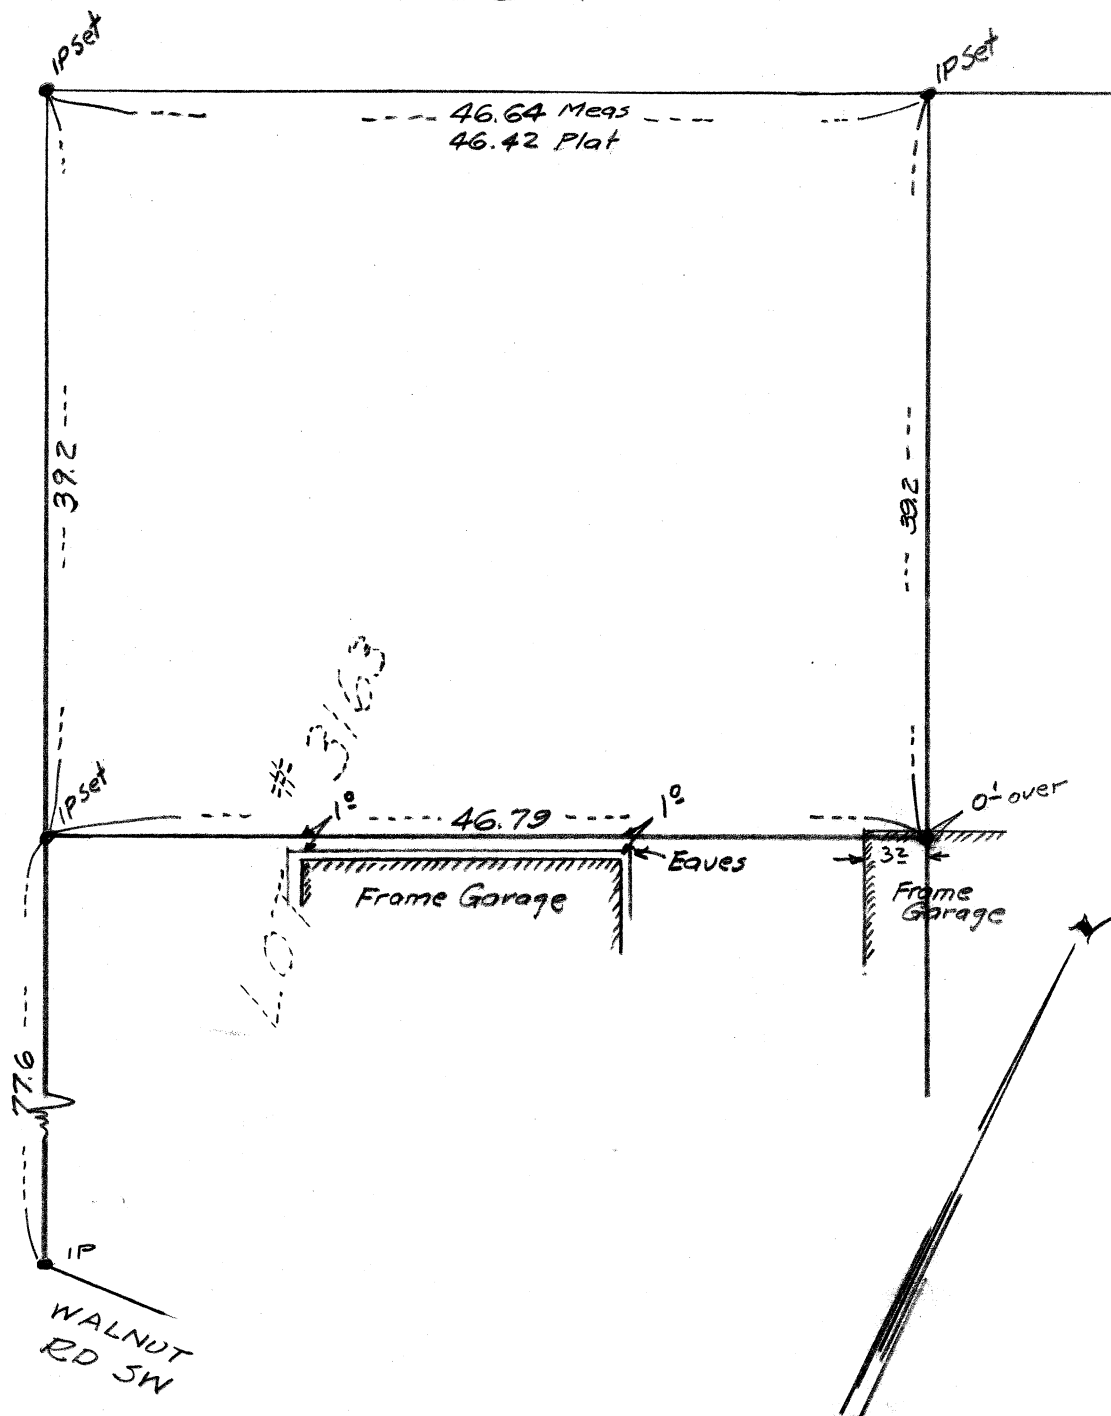

WALNUT
RD SW