


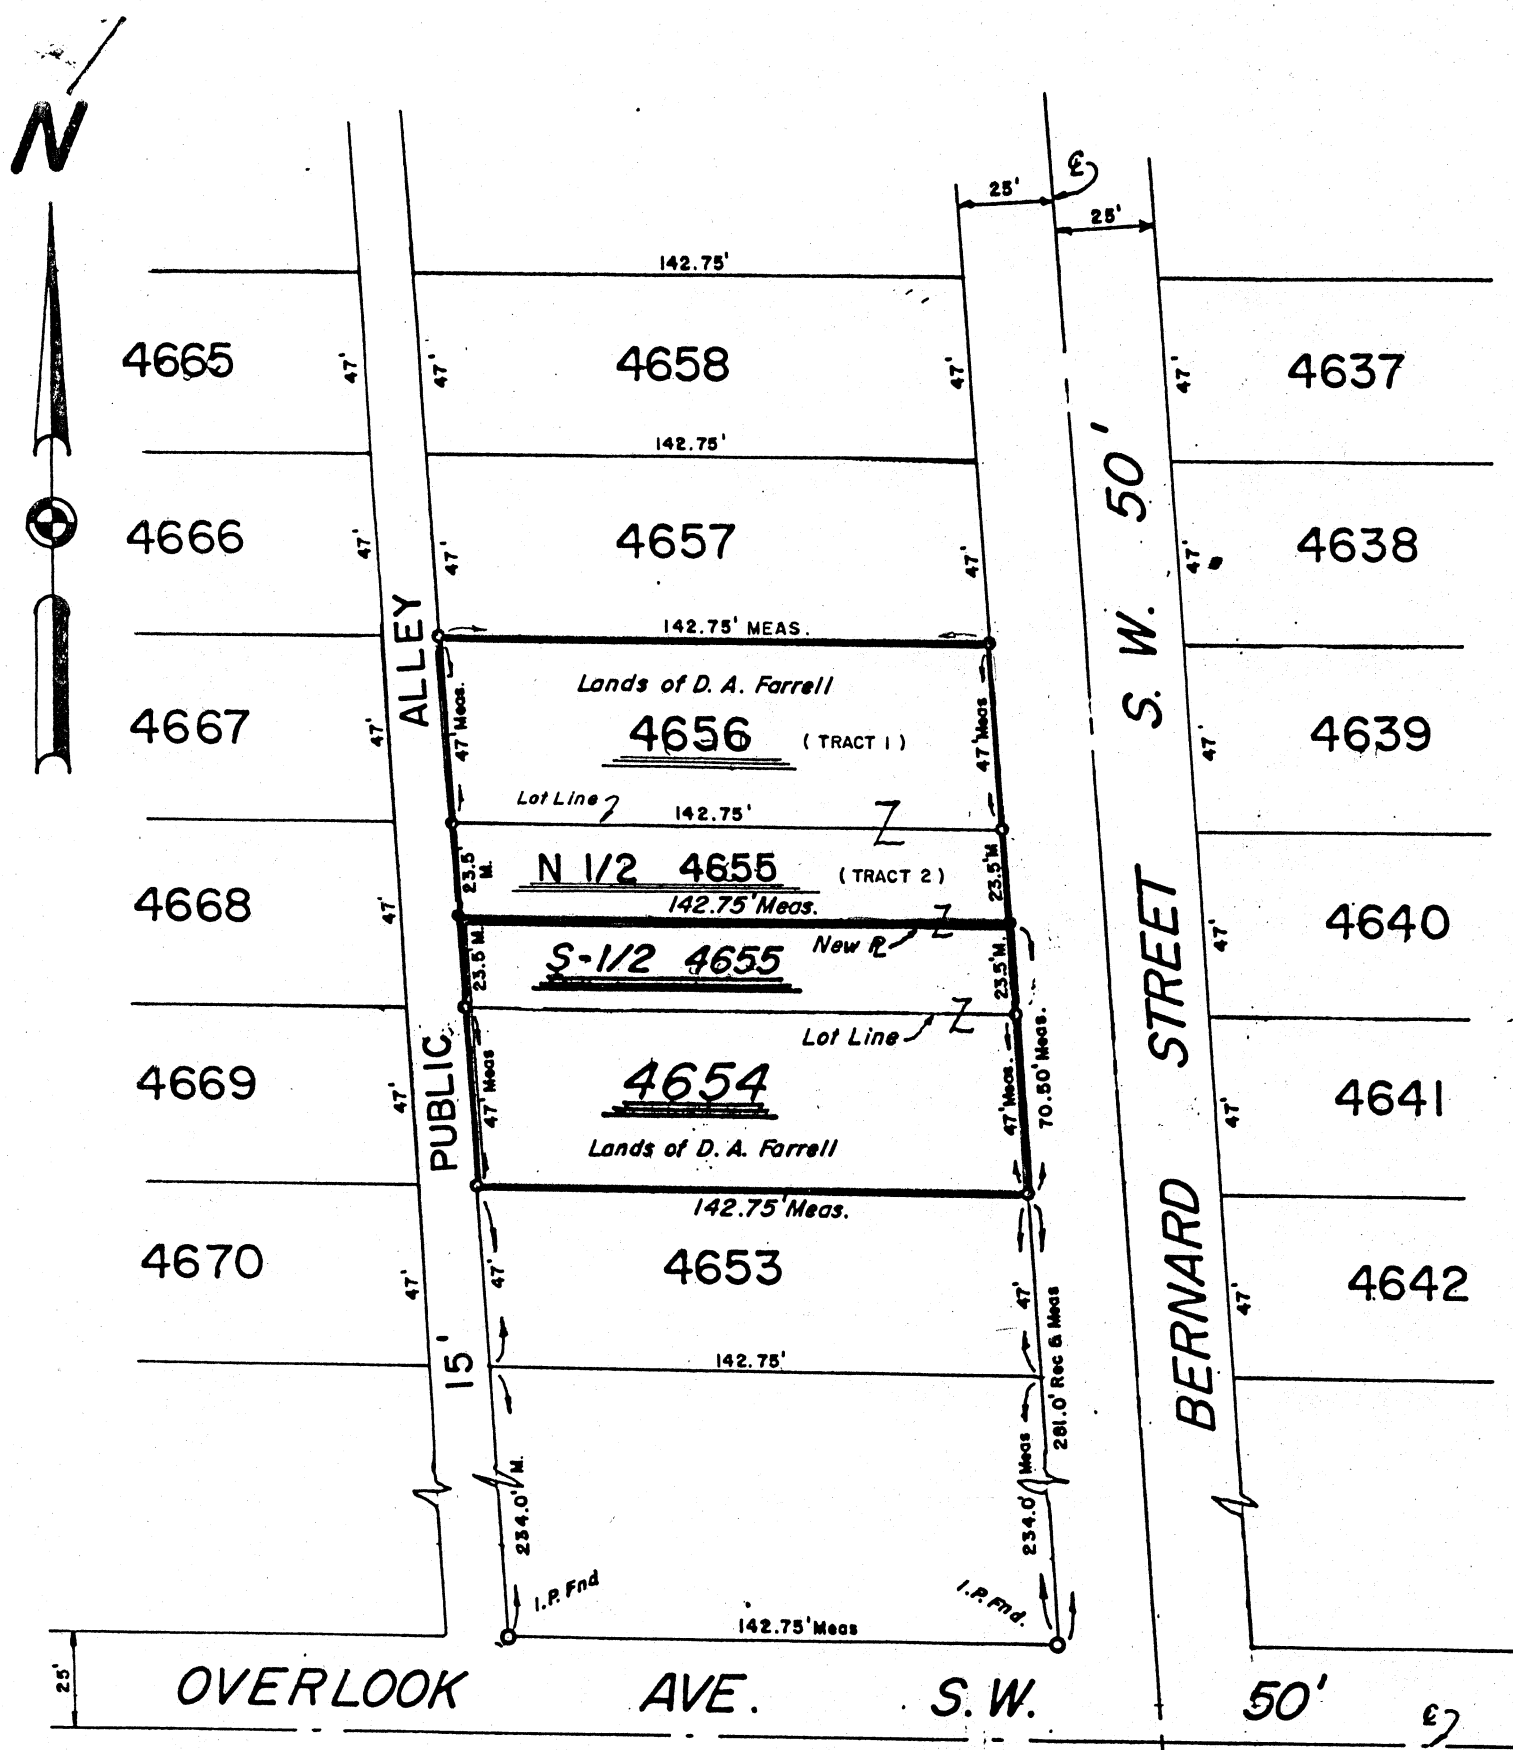


PLAT OF SURVEY

Being Lot Number 4656 and the north one-half of 4655 in the City of Massillon, County of Stark, Ohio.

SCALE: 1" = 50'

DATE: JUNE 30, 1984

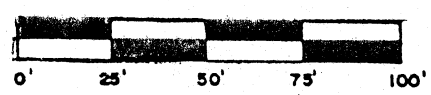

The Basis of this Survey taken other surveys on file in the City Engineer's Office of Massillon by Piper 4/17/56

Denotes:
 • Iron Pin Found
 • 5/8" Iron Bar Set

FOR: FARRELL

Orville R. De Bos, Jr.
Orville R. De Bos, Jr.
Reg Surveyor # 5823

STATE OF OHIO
ORVILLE R. DEBOS, JR.
5823
REGISTERED
SURVEYOR


SURVEY OF LOT #4656

SURVEYED BY RICE & WALLACE

JUNE 17 1935

MASSILLON OHIO

15° ALLEY

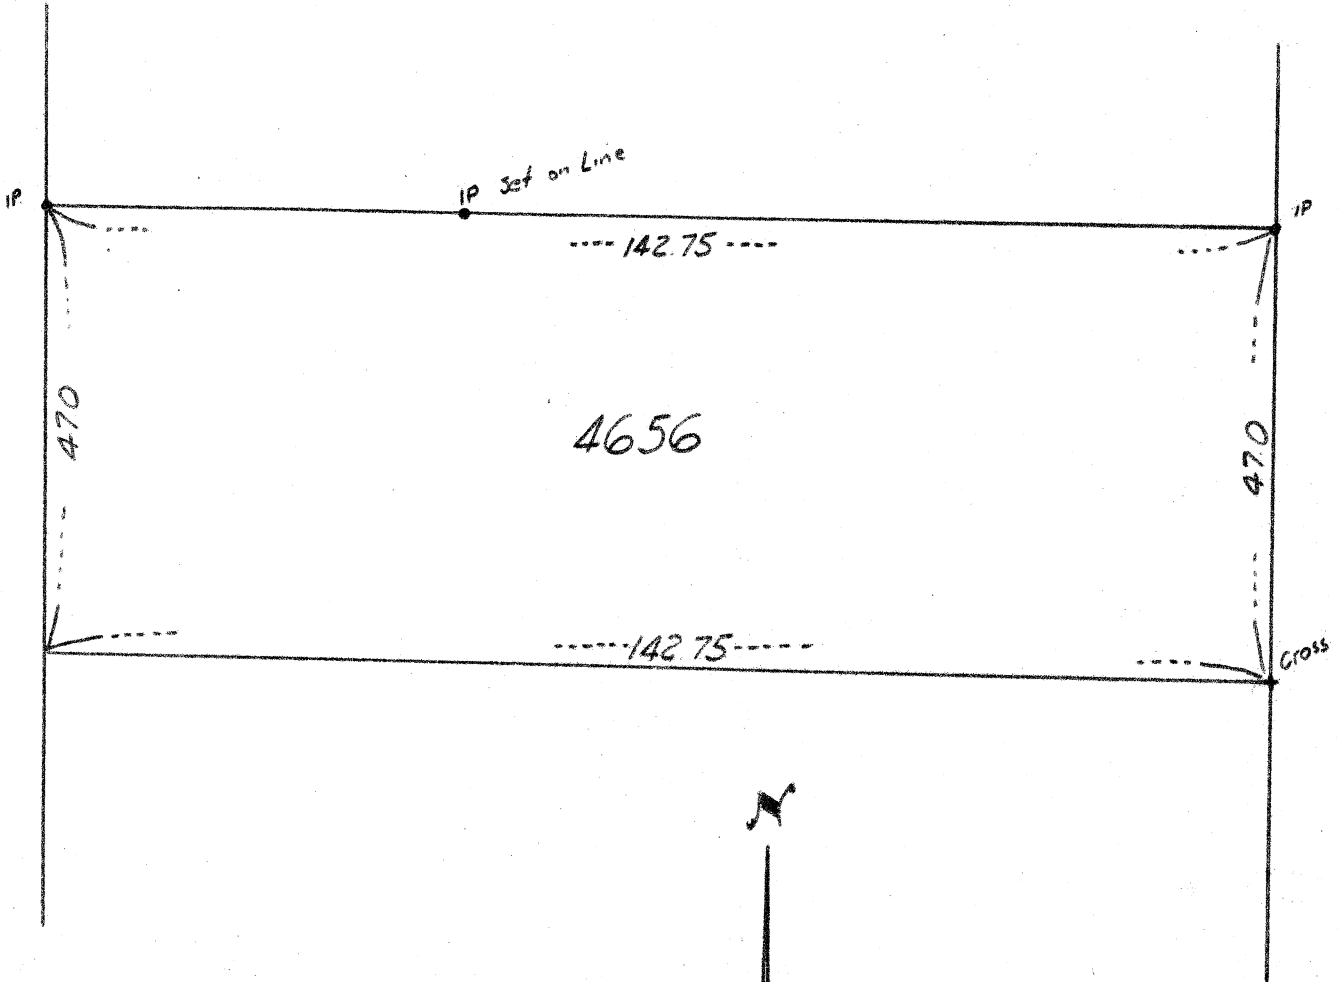

BERNARD ST SW.