


SURVEY OF LOT NO. 4570 & PT. LOT NO. 4569
Massillon, Ohio.

For Chester Giltz

2-3-50

By H. M. Piper - Reg. Engineer & Surveyor

Scale: 1 in. = 20 ft.

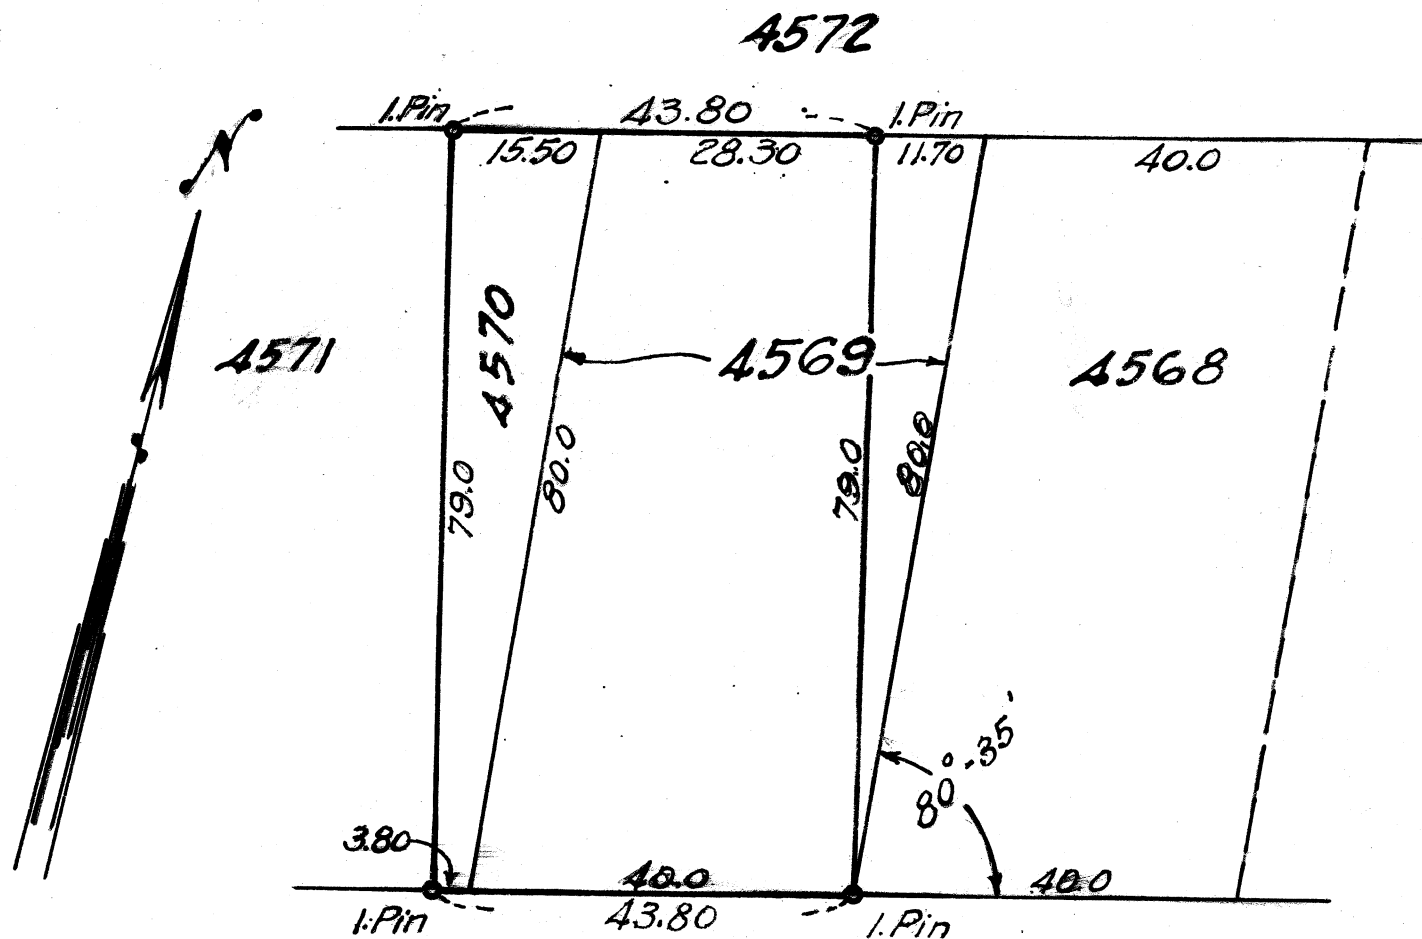

TREMONT AVE. S.W. 60°

Description for Pt. Lot No. 4569

For Chester Giltz

Known as and being a Pt. of Lot No. 4569 in the City of Massillon, Ohio, according to the present numbering of Lots in said City and being more fully described as follows:

Beginning at the N. E. corner of Lot No. 4569, said point being the true place of beginning of the tract here-in conveyed; thence southerly along the east line of said Lot 80.0 feet to the southeast corner there-of; thence northerly 79.0 feet to an Iron Pin on the north line of Lot No. 4569, said point being 11.70 feet west of the northeast corner of Lot No. 4569; thence easterly along the north line of Lot No. 4569 11.70 feet to the place of beginning, containing 462 sq. feet.