

AND PARTITION SURVEY OF LOT NO'S. 3126, 3125 & PT. 3124


MASSILLON, STARK, OHIO

FOR Arthur Underhill

DATE 1-5-'51

BY H. M. PIPER—REGISTERED ENGINEER AND SURVEYOR

SCALE: 1" = 20 FT.

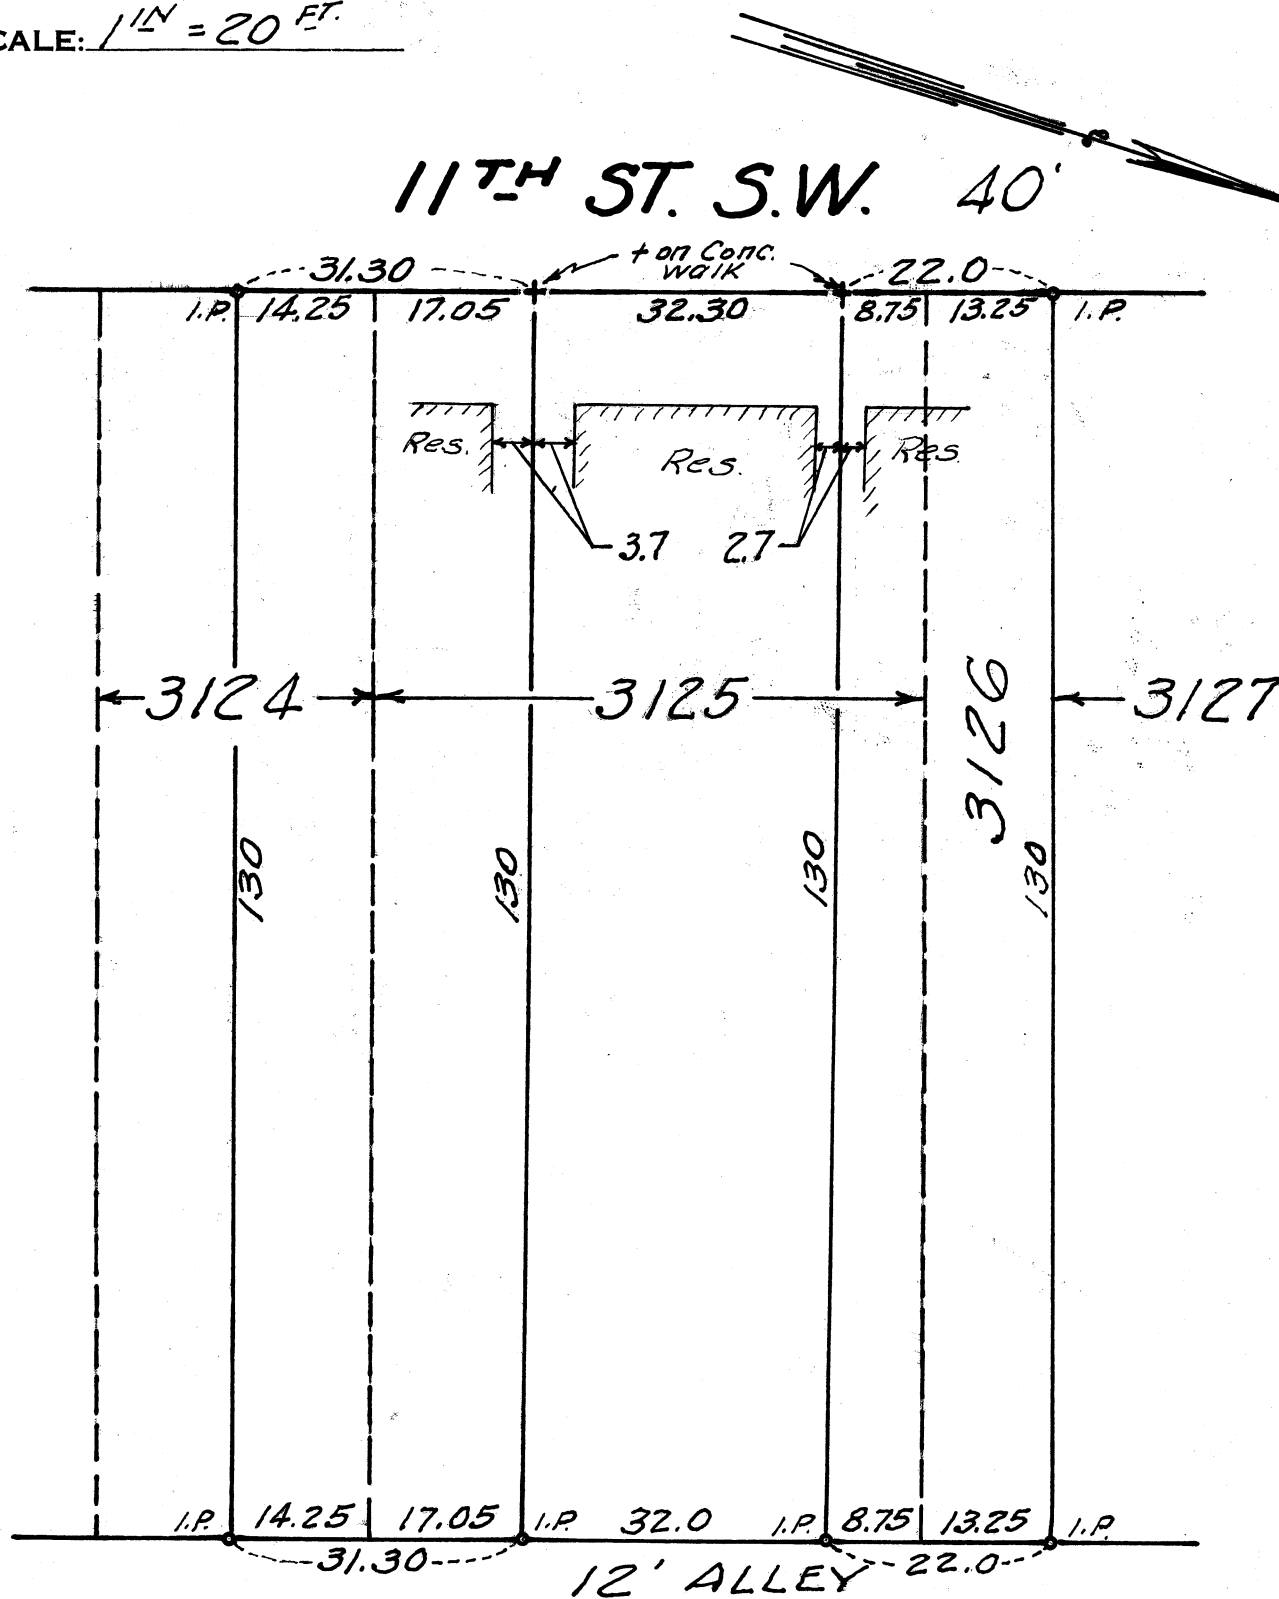

Descriptions for the North and South Parcels in partition
Survey of Lot Nos. 3126, 3125 and Pt. 3124

North Parcel

Located in the City of Massillon, Ohio and known as and being
the whole of Lot No. 3126 and 8.75 feet off the entire north
side of Lot No. 3125, said numbers being in accord with the
present numbering of lots in said City of Massillon.

South Parcel

Located in the City of Massillon, Ohio and known as and being
14.25 feet off the entire north side of Lot No. 3124 and
17.05 feet off the entire south side of Lot No. 3125, said
numbers being in accord with the present numbering of lots
in said City of Massillon.